


Crocker  
Construction  
Company

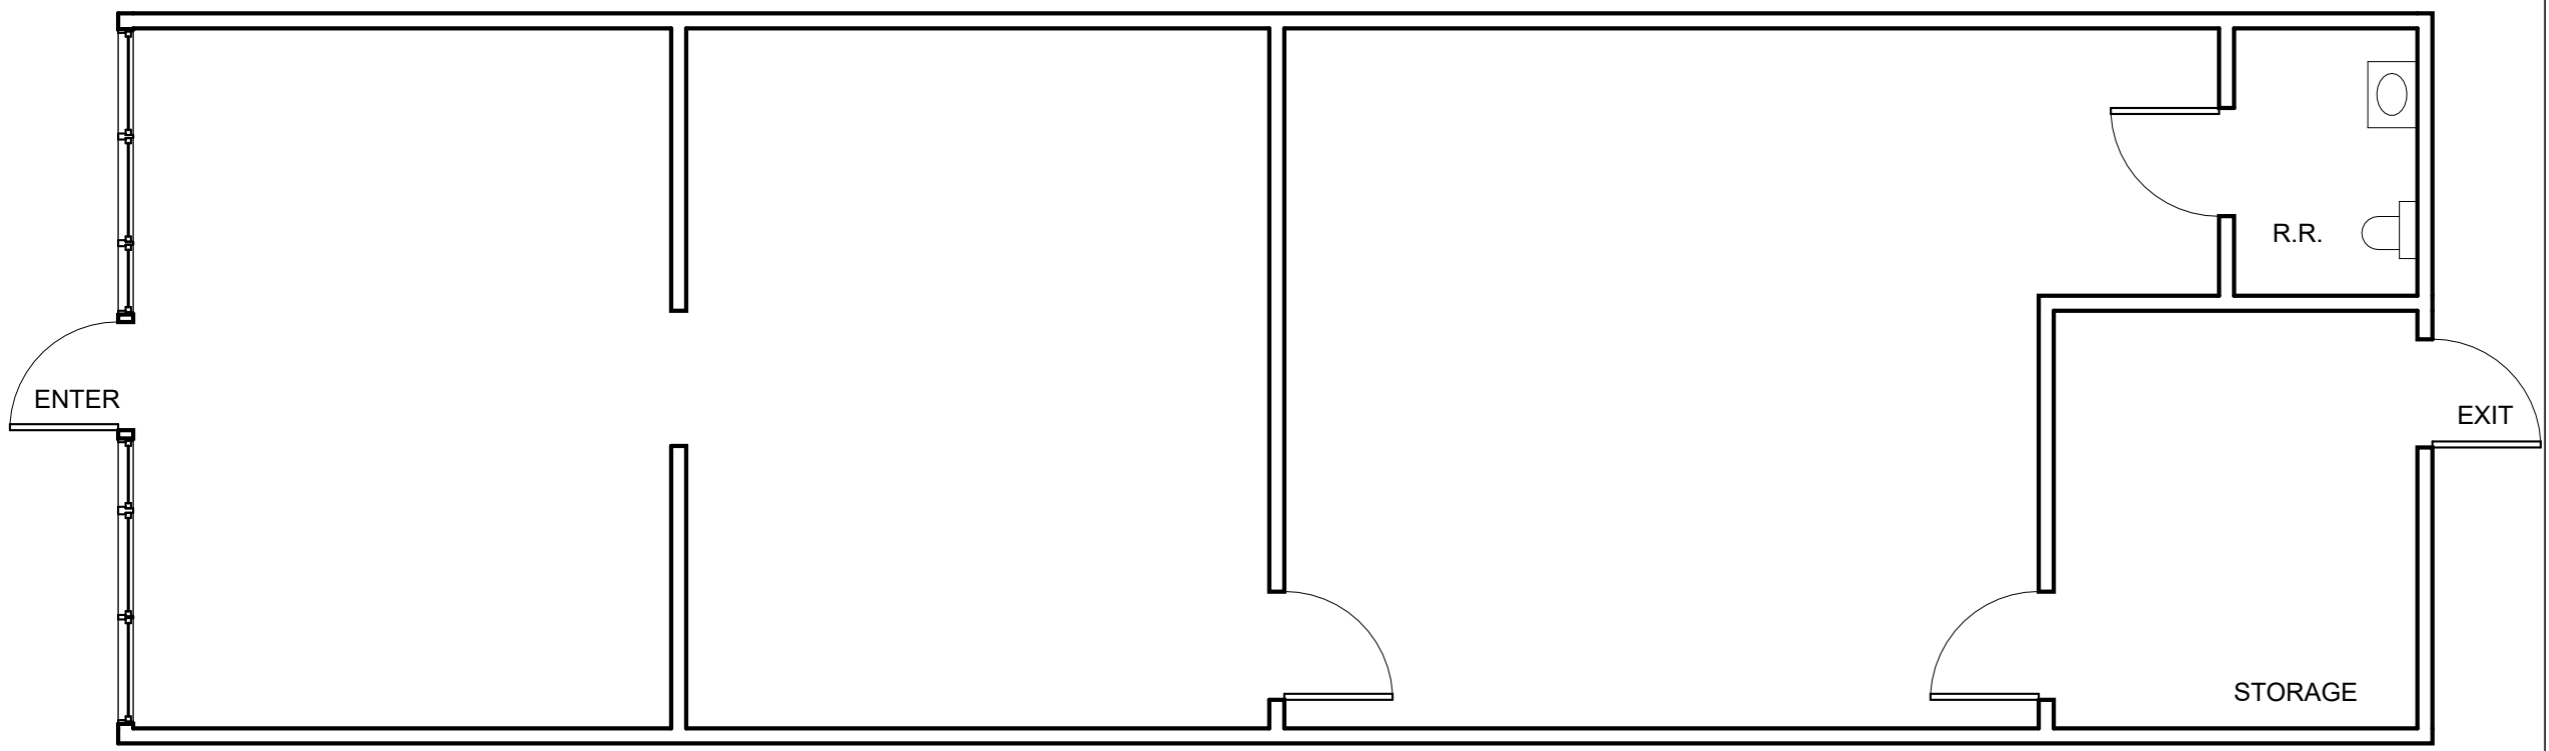

① Level 1  
3/16" = 1'-0"

HCB

180 Old Hickory  
Blvd, Jackson, TN  
38305

Suite R

Date 9/7/2023

Drawn By JT

Checked By HCB

A 01.01

Scale 3/16" = 1'-0"