



NRE REALTY

Commercial, Residential, & Investment



10222 Gulf Freeway, STE B-300, Houston, TX 77034

Broker: Michael Nassif, (281) 300-7189

Michael.Nassif@NRERealty.com

Texas Real Estate Broker License #598337

FOR LEASE | FORMER DIALYSIS CLINIC /SECOND GENERATION MEDICAL



PROPERTY OVERVIEW – TURNKEY OPPORTUNITY

Former Dialysis Clinic available for lease located on Fairmont Parkway in Pasadena, Texas; (1) 9,030 sf Former Dialysis. Great turnkey opportunity for a Dialysis Clinic to be opened up without the enormous infrastructure and medical equipment investment. Also, the space is a great opportunity for a medical user or a retail conversion.

Broker: Michael Nassif, (713) 253-3862 – michael@nrerealty.com

Associate Broker: Michael Nassif Jr, (281) 300-7189 – Michael.Nassif@NRERealty.com



NRE REALTY

Commercial, Residential, & Investment




10222 Gulf Freeway, STE B-300, Houston, TX 77034

Broker: Michael Nassif, (281) 300-7189

Michael.Nassif@NRERealty.com

Texas Real Estate Broker License #598337

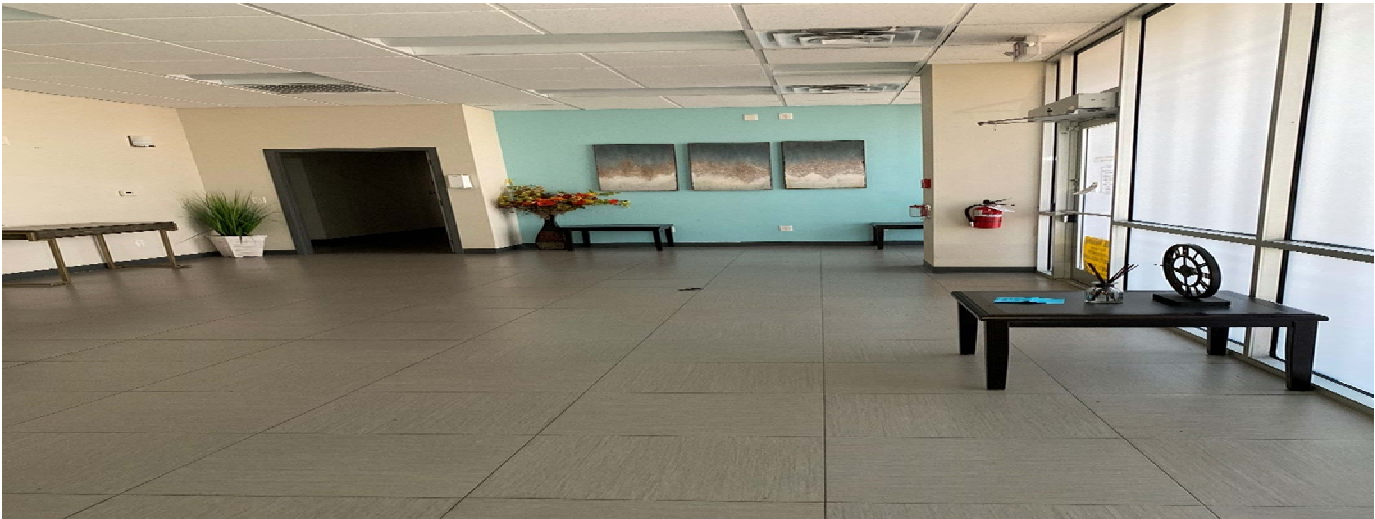

PROPERTY HIGHLIGHTS

- 12 Existing Dialysis Stations with infrastructure for another 12 more (Additional chairs and equipment in the back storage area.
- Great medical/retail conversion opportunity
- Great proximity to several hospitals and large population.
- Ample parking of 80 plus spaces
- Great neighboring tenants.
- Extensive plumbing and electrical throughout clinic space

Broker: Michael Nassif, (713) 253-3862 – michael@nrerealty.com

Associate Broker: Michael Nassif Jr, (281) 300-7189 – Michael.Nassif@NRERealty.com



NRE REALTY

Commercial, Residential, & Investment



10222 Gulf Freeway, STE B-300, Houston, TX 77034


Broker: Michael Nassif, (281) 300-7189

Michael.Nassif@NRERealty.com

Texas Real Estate Broker License #598337

TURNKEY OPPORTUNITY

Stations

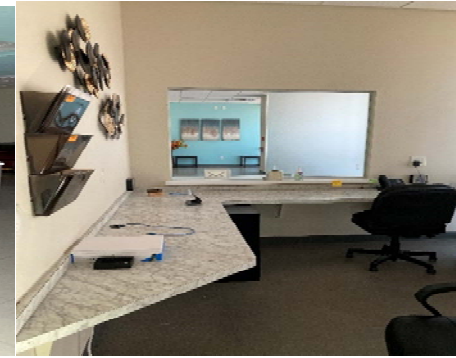

Infrastructure



Broker: Michael Nassif, (713) 253-3862 – michael@nrerealty.com
Associate Broker: Michael Nassif Jr, (281) 300-7189 – Michael.Nassif@NRERealty.com



NRE REALTY

Commercial, Residential, & Investment



10222 Gulf Freeway, STE B-300, Houston, TX 77034

Broker: Michael Nassif, (281) 300-7189

Michael.Nassif@NRERealty.com

Texas Real Estate Broker License #598337

Equipment can be purchased separately.



Broker: Michael Nassif, (713) 253-3862 – michael@nrerealty.com
Associate Broker: Michael Nassif Jr, (281) 300-7189 – Michael.Nassif@NRERealty.com



NRE REALTY

Commercial, Residential, & Investment



10222 Gulf Freeway, STE B-300, Houston, TX 77034

Broker: Michael Nassif, (281) 300-7189

Michael.Nassif@NRERealty.com


Texas Real Estate Broker License #598337

LEASE RATES


Suite A - 9,030 sq ft AT \$1.50 PSF + \$0.45 PSF CAM



Broker: Michael Nassif, (713) 253-3862 – michael@nrerealty.com
Associate Broker: Michael Nassif Jr, (281) 300-7189 – Michael.Nassif@NRERealty.com

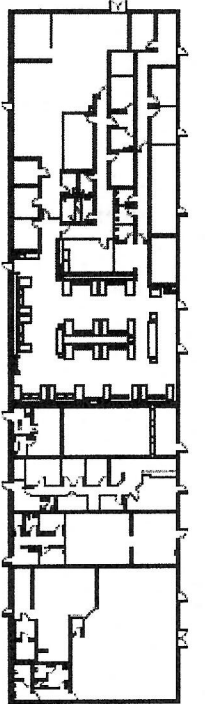

SUITE A 9,030 S.F.

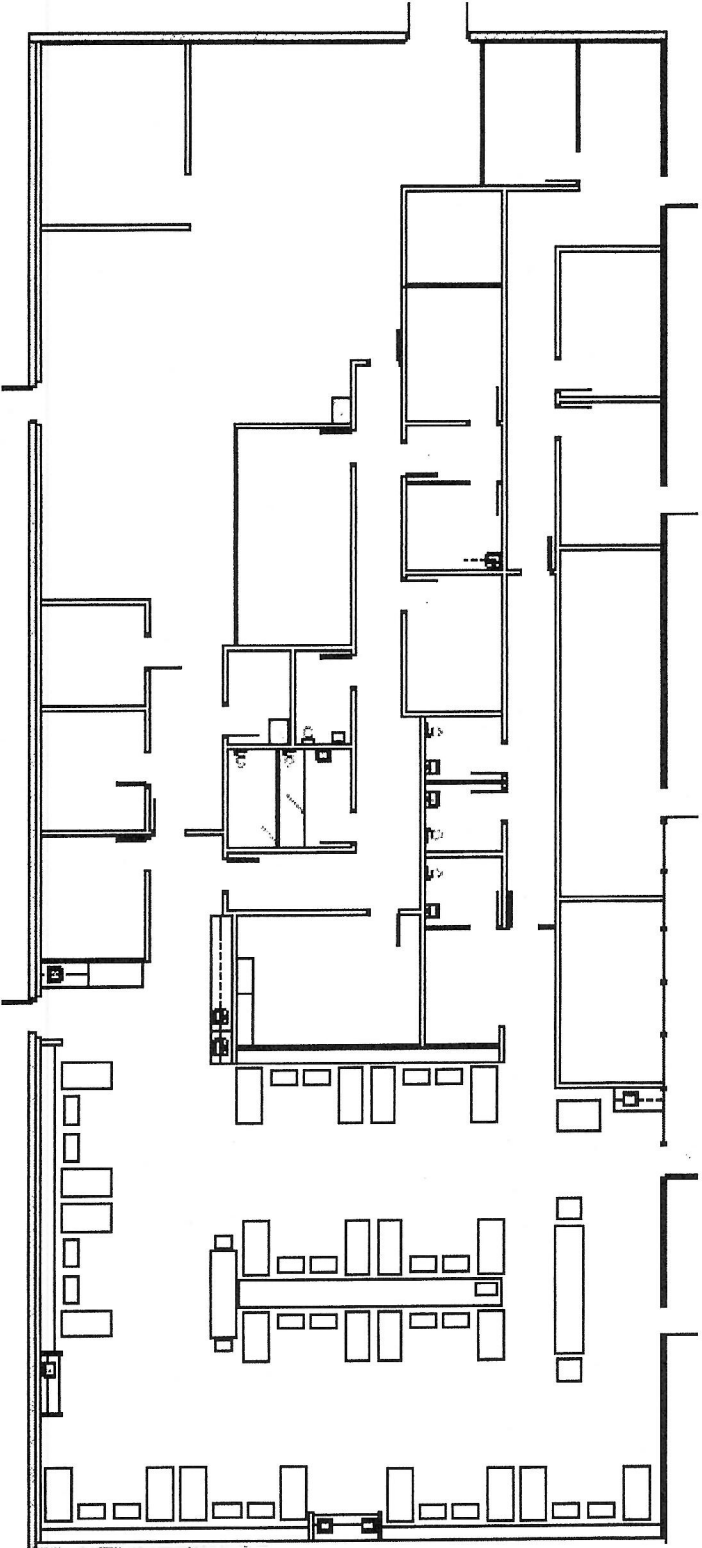

Floor plans are for conceptual purposes only; they are not to scale and may not reflect existing conditions. As-builts must be verified. Not for regulatory approval, permitting, or construction.

4300 FAIRMONT PARKWAY SUITE A



CDM
Architects • Interiors • Planning
5120 Woodway Dr.
Suite 8705B
Houston, Texas 77056
Tel: (713) 783.5800
Fax: (713) 783.6186
www.cdm-douglas-prc.com
PROJ. 1659.01
NOV. 08, 2016



Information About Brokerage Services

Texas law requires all real estate licensees to give the following information about brokerage services to prospective buyers, tenants, sellers and landlords.

TYPES OF REAL ESTATE LICENSE HOLDERS:

- **A BROKER** is responsible for all brokerage activities, including acts performed by sales agents sponsored by the broker.
- **A SALES AGENT** must be sponsored by a broker and works with clients on behalf of the broker.

A BROKER'S MINIMUM DUTIES REQUIRED BY LAW (A client is the person or party that the broker represents):

- Put the interests of the client above all others, including the broker's own interests;
- Inform the client of any material information about the property or transaction received by the broker;
- Answer the client's questions and present any offer to or counter-offer from the client; and
- Treat all parties to a real estate transaction honestly and fairly.

A LICENSE HOLDER CAN REPRESENT A PARTY IN A REAL ESTATE TRANSACTION:

AS AGENT FOR OWNER (SELLER/LANDLORD): The broker becomes the property owner's agent through an agreement with the owner, usually in a written listing to sell or property management agreement. An owner's agent must perform the broker's minimum duties above and must inform the owner of any material information about the property or transaction known by the agent, including information disclosed to the agent or subagent by the buyer or buyer's agent.

AS AGENT FOR BUYER/TENANT: The broker becomes the buyer/tenant's agent by agreeing to represent the buyer, usually through a written representation agreement. A buyer's agent must perform the broker's minimum duties above and must inform the buyer of any material information about the property or transaction known by the agent, including information disclosed to the agent by the seller or seller's agent.

AS AGENT FOR BOTH - INTERMEDIARY: To act as an intermediary between the parties the broker must first obtain the written agreement of each party to the transaction. The written agreement must state who will pay the broker and, in conspicuous bold or underlined print, set forth the broker's obligations as an intermediary. A broker who acts as an intermediary:

- Must treat all parties to the transaction impartially and fairly;
- May, with the parties' written consent, appoint a different license holder associated with the broker to each party (owner and buyer) to communicate with, provide opinions and advice to, and carry out the instructions of each party to the transaction.
- Must not, unless specifically authorized in writing to do so by the party, disclose:
 - that the owner will accept a price less than the written asking price;
 - that the buyer/tenant will pay a price greater than the price submitted in a written offer; and
 - any coincidental information or any other information that a party specifically instructs the broker in writing not to disclose, unless required to do so by law.

AS SUBAGENT: A license holder acts as a subagent when aiding a buyer in a transaction without an agreement to represent the buyer. A subagent can assist the buyer but does not represent the buyer and must place the interests of the owner first.

TO AVOID DISPUTES, ALL AGREEMENTS BETWEEN YOU AND A BROKER SHOULD BE IN WRITING AND CLEARLY ESTABLISH:

- The broker's duties and responsibilities to you, and your obligations under the representation agreement.
- Who will pay the broker for services provided to you, when payment will be made and how the payment will be calculated.

LICENSE HOLDER CONTACT INFORMATION: This notice is being provided for information purposes. It does not create an obligation for you to use the broker's services. Please acknowledge receipt of this notice below and retain a copy for your records.

<u>Michael Nassif, NRE Realty</u>	<u>598337</u>	<u>michael.nassif@nrreality.com</u>	<u>(281)300-7189</u>
Licensed Broker /Broker Firm Name or Primary Assumed Business Name	License No.	Email	Phone
<u>Michael Nassif, NRE Realty</u>	<u>598337</u>	<u>michael.nassif@nrreality.com</u>	<u>(281)300-7189</u>
Designated Broker of Firm	License No.	Email	Phone
<u>Michael Nassif, NRE Realty</u>	<u>598337</u>	<u>michael.nassif@nrreality.com</u>	<u>(281)300-7189</u>
Licensed Supervisor of Sales Agent/ Associate	License No.	Email	Phone
<u>Michael Nassif, NRE Realty</u>	<u>598337</u>	<u>michael.nassif@nrreality.com</u>	<u>(281)300-7189</u>
Sales Agent/Associate's Name	License No.	Email	Phone

Buyer/Tenant/Seller/Landlord Initials

Date

Regulated by the Texas Real Estate Commission

Information available at www.trec.texas.gov
IABS 1-0 Date