


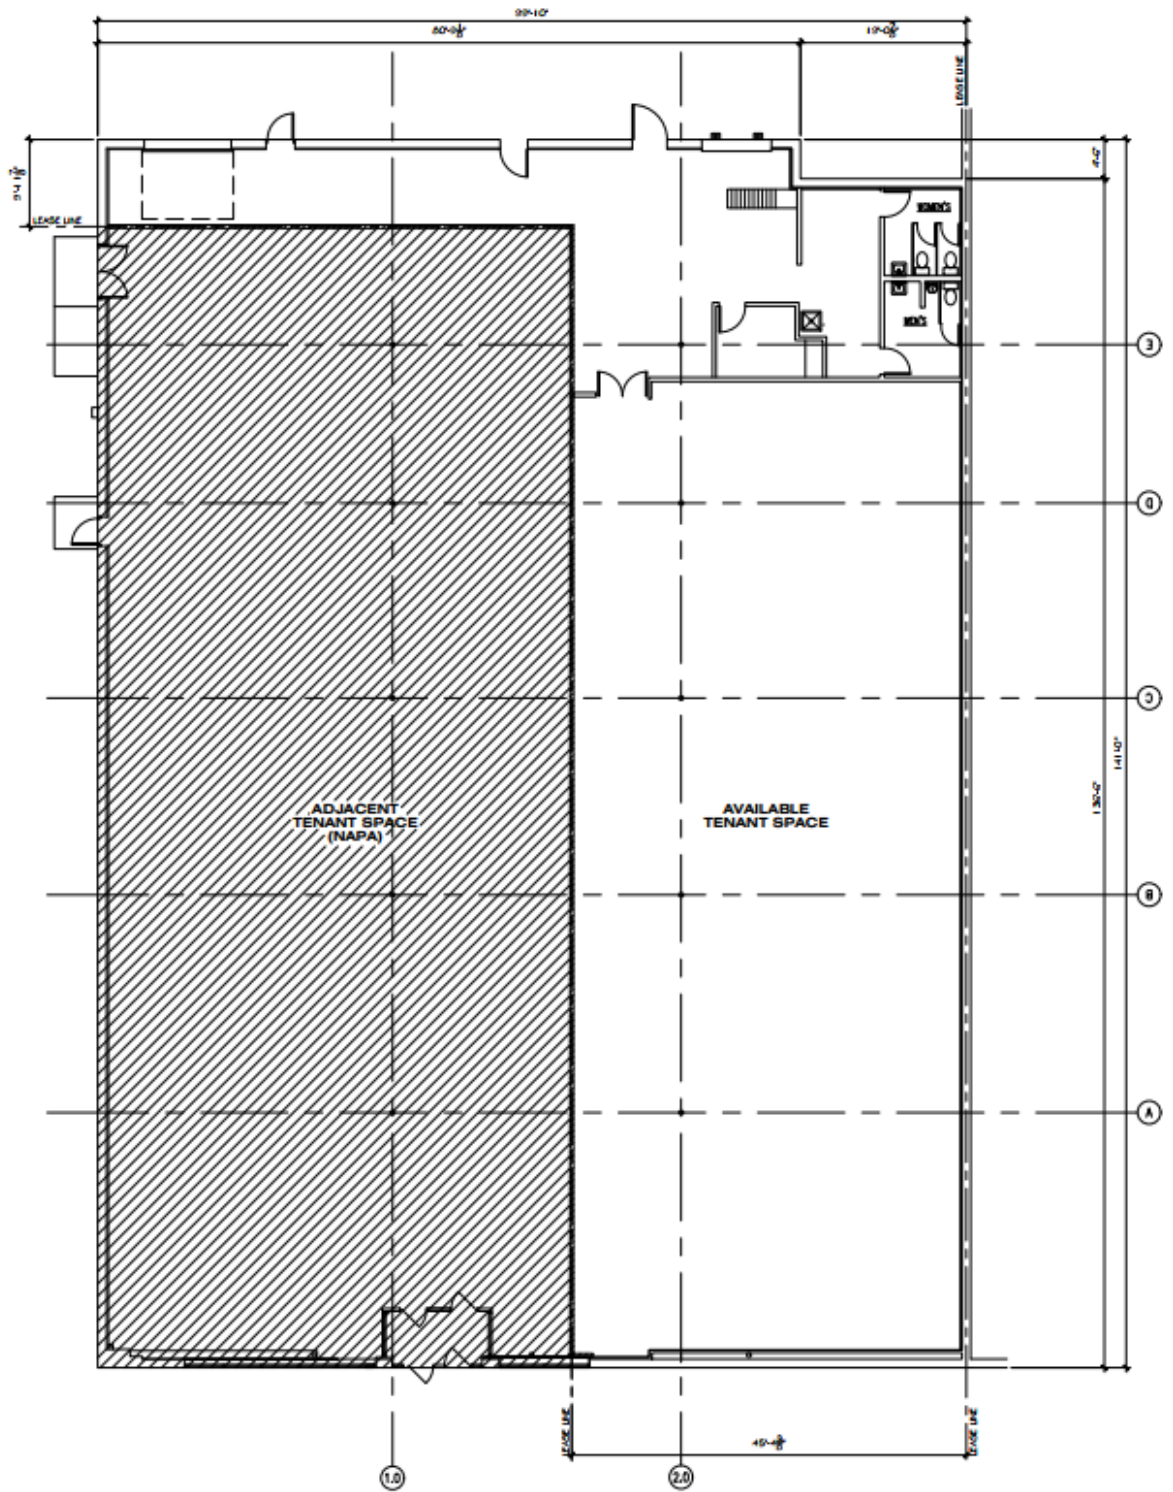

1
A-1

EXISTING CONDITIONS PLAN

GROSS AREA, 6,654 SQ. FT.
SCALE: 1/8" = 1'-0"

