

The Gallery


at Jax Beach

Ground Floor

177 4th Ave N, Jacksonville
Beach, FL 32250



Floor Plan

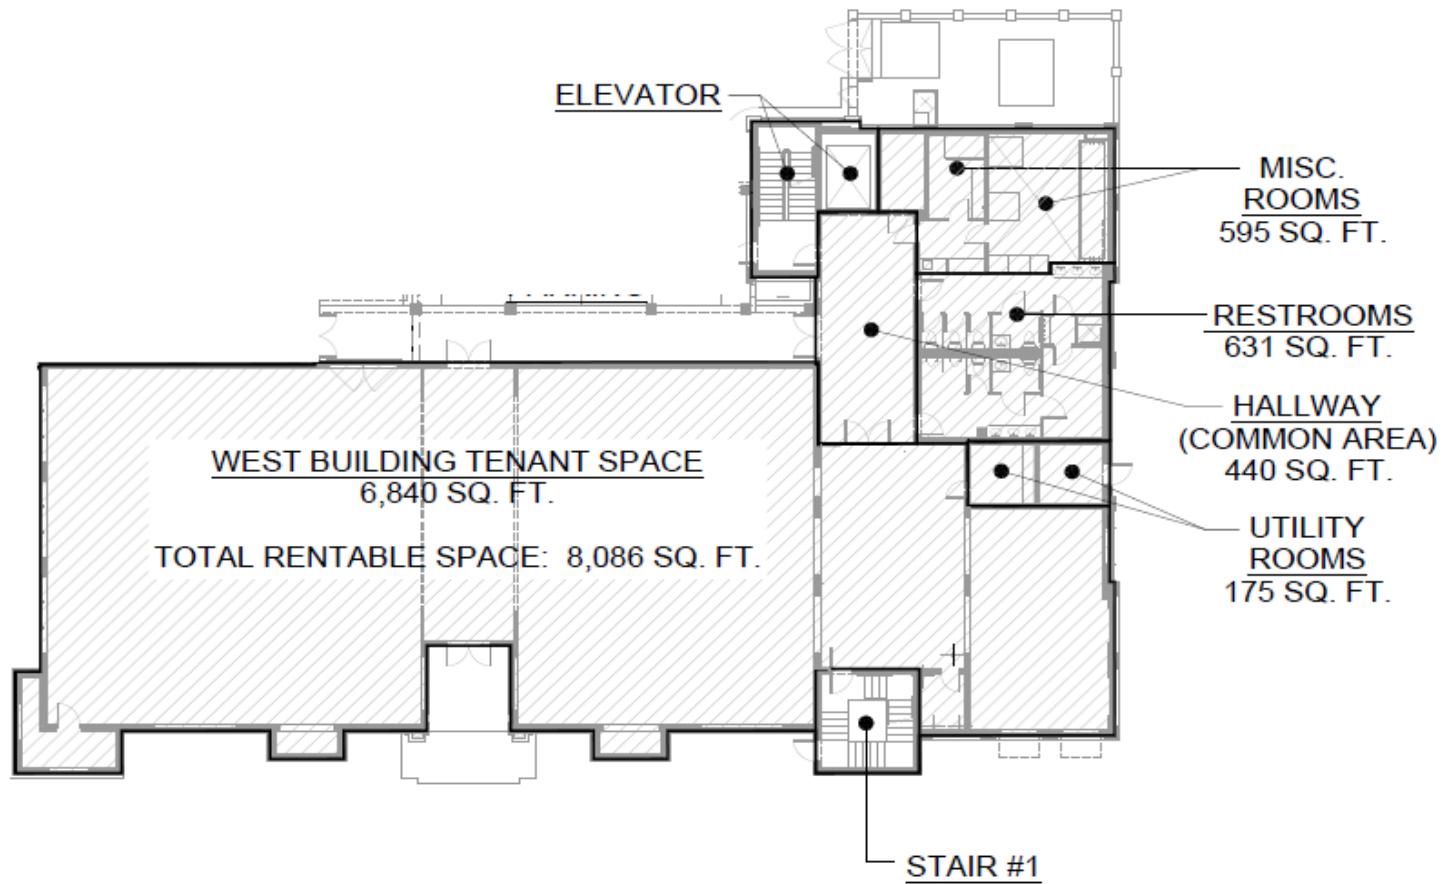

EAST GALLERY - WEST BUILDING RENTABLE SPACE

Scale: N.T.S.

Location



Hallway/Elevator Area



Kitchenette




Restrooms (Mother's Room + Shower)



Workspace + Phone Rooms



Cubbies

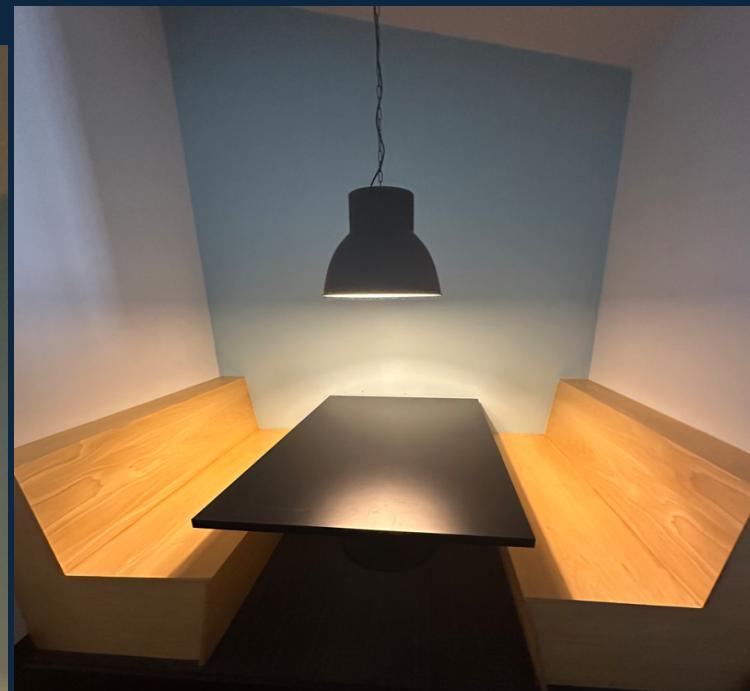

Private Offices

