


SIDE ENTRANCE



W. 1st STREET

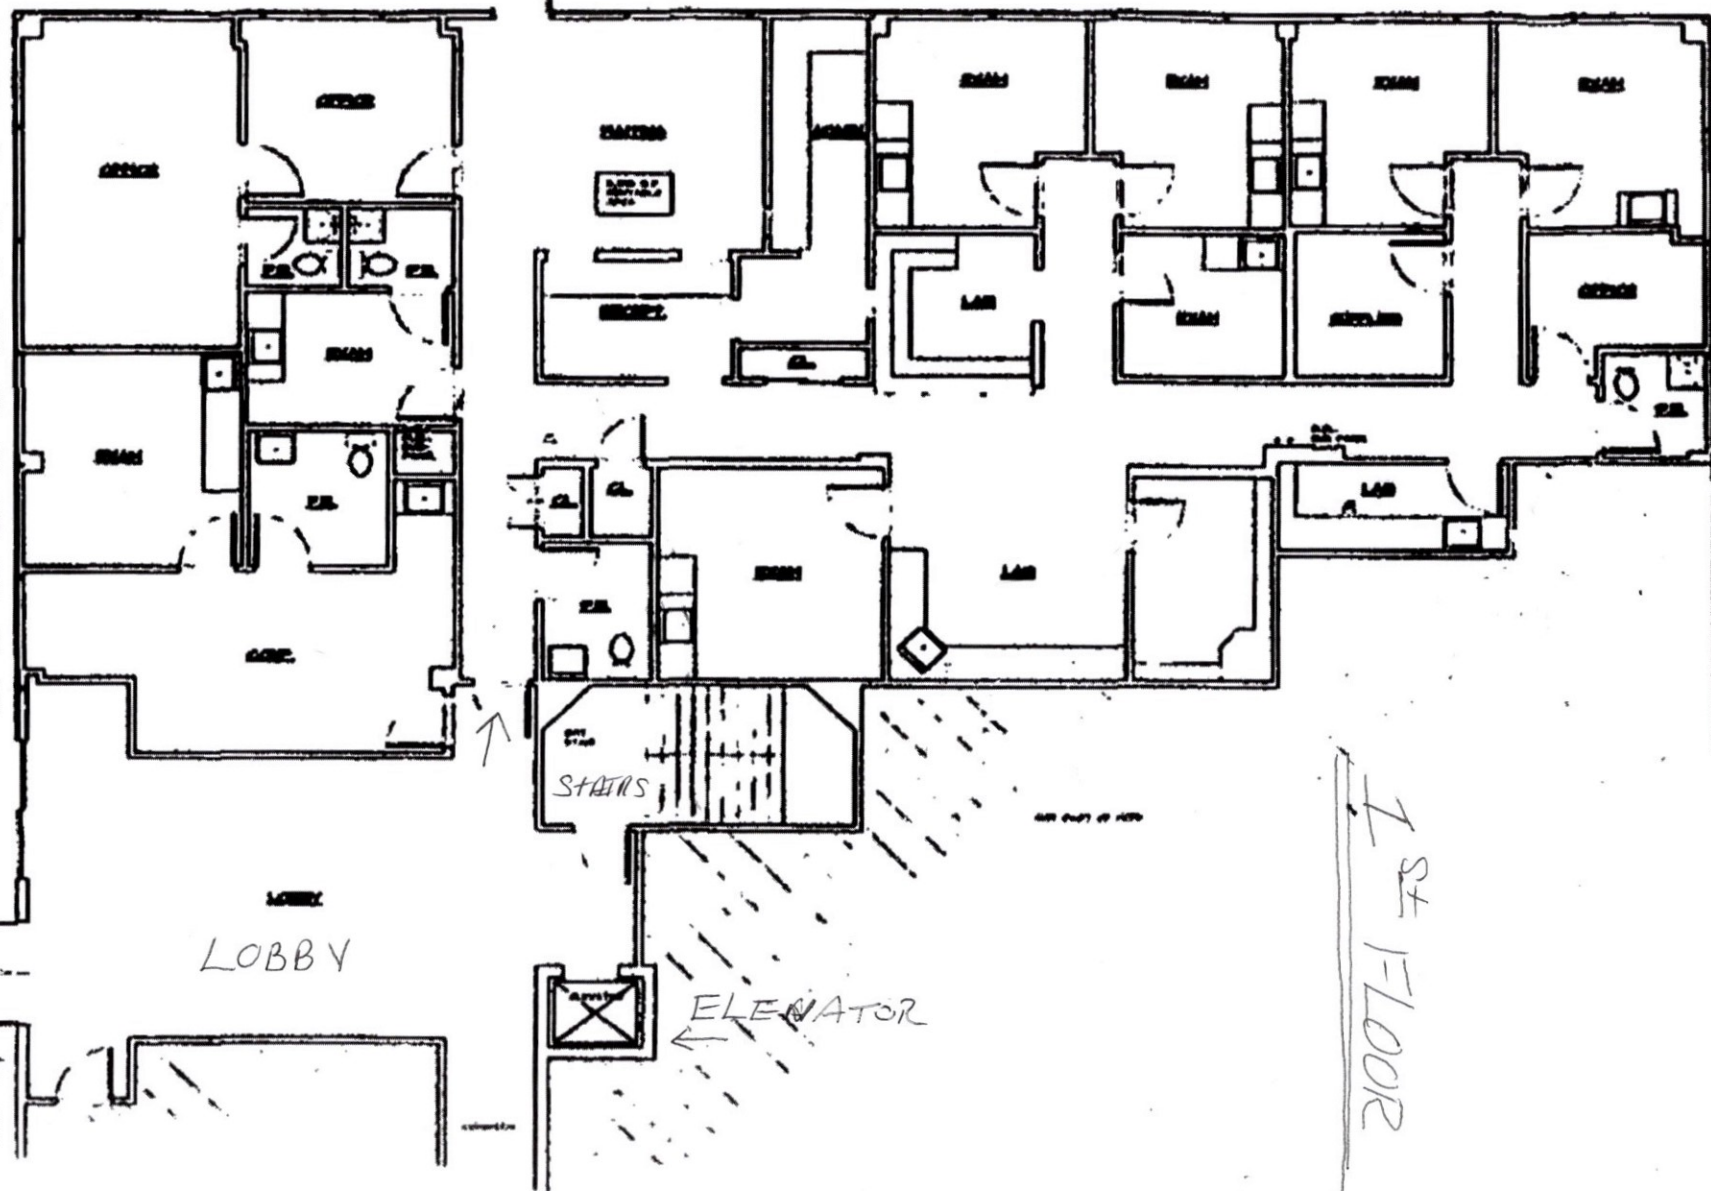

Scale: 1/4" = 1'-0"

MAIN ENTRANCE



1st FLOOR