


**PLANT SCHEDULE**

| CODE                    | QTY | BOTANICAL / COMMON NAME                            | INSTALLATION SIZE | MATURE SIZE       | EXPOSURE             | REMARKS   |
|-------------------------|-----|--|-------------------|-------------------|----------------------|---|
| <b>EVERGREEN TREES</b>  |     |  |                   |                   |                      |   |
| GGA                     | 6   | Thuja x 'Green Giant' / Green Giant Arborvitae     | #15 CONT.         | 12'-20' x 30'-50' | Full Sun to Part Sun | Deer tolerant, narrow, pyramidal evergreen  |
| <b>DECIDUOUS SHRUBS</b> |     |  |                   |                   |                      |   |
| CBB                     | 29  | Euonymus alatus 'Compactus' / Compact Burning Bush | 3'-4' B&B         | 6'-10' x 6'-10'   | Full - Part Sun      | Dry soil tolerant, brilliant red/pink fall color  |
| <b>EVERGREEN SHRUBS</b> |     |  |                   |                   |                      |   |
| CSV                     | 27  | Viburnum awabuki 'Chindo' / Chindo Sweet Viburnum  | #7 CONT.          | 10'-12' x 6'-8'   | Full - Part Sun      | Deer and rabbit tolerant; evergreen with dense, lustrous dark green leaves and fragrant white flowers in spring followed by red berries that ripen to black in fall |

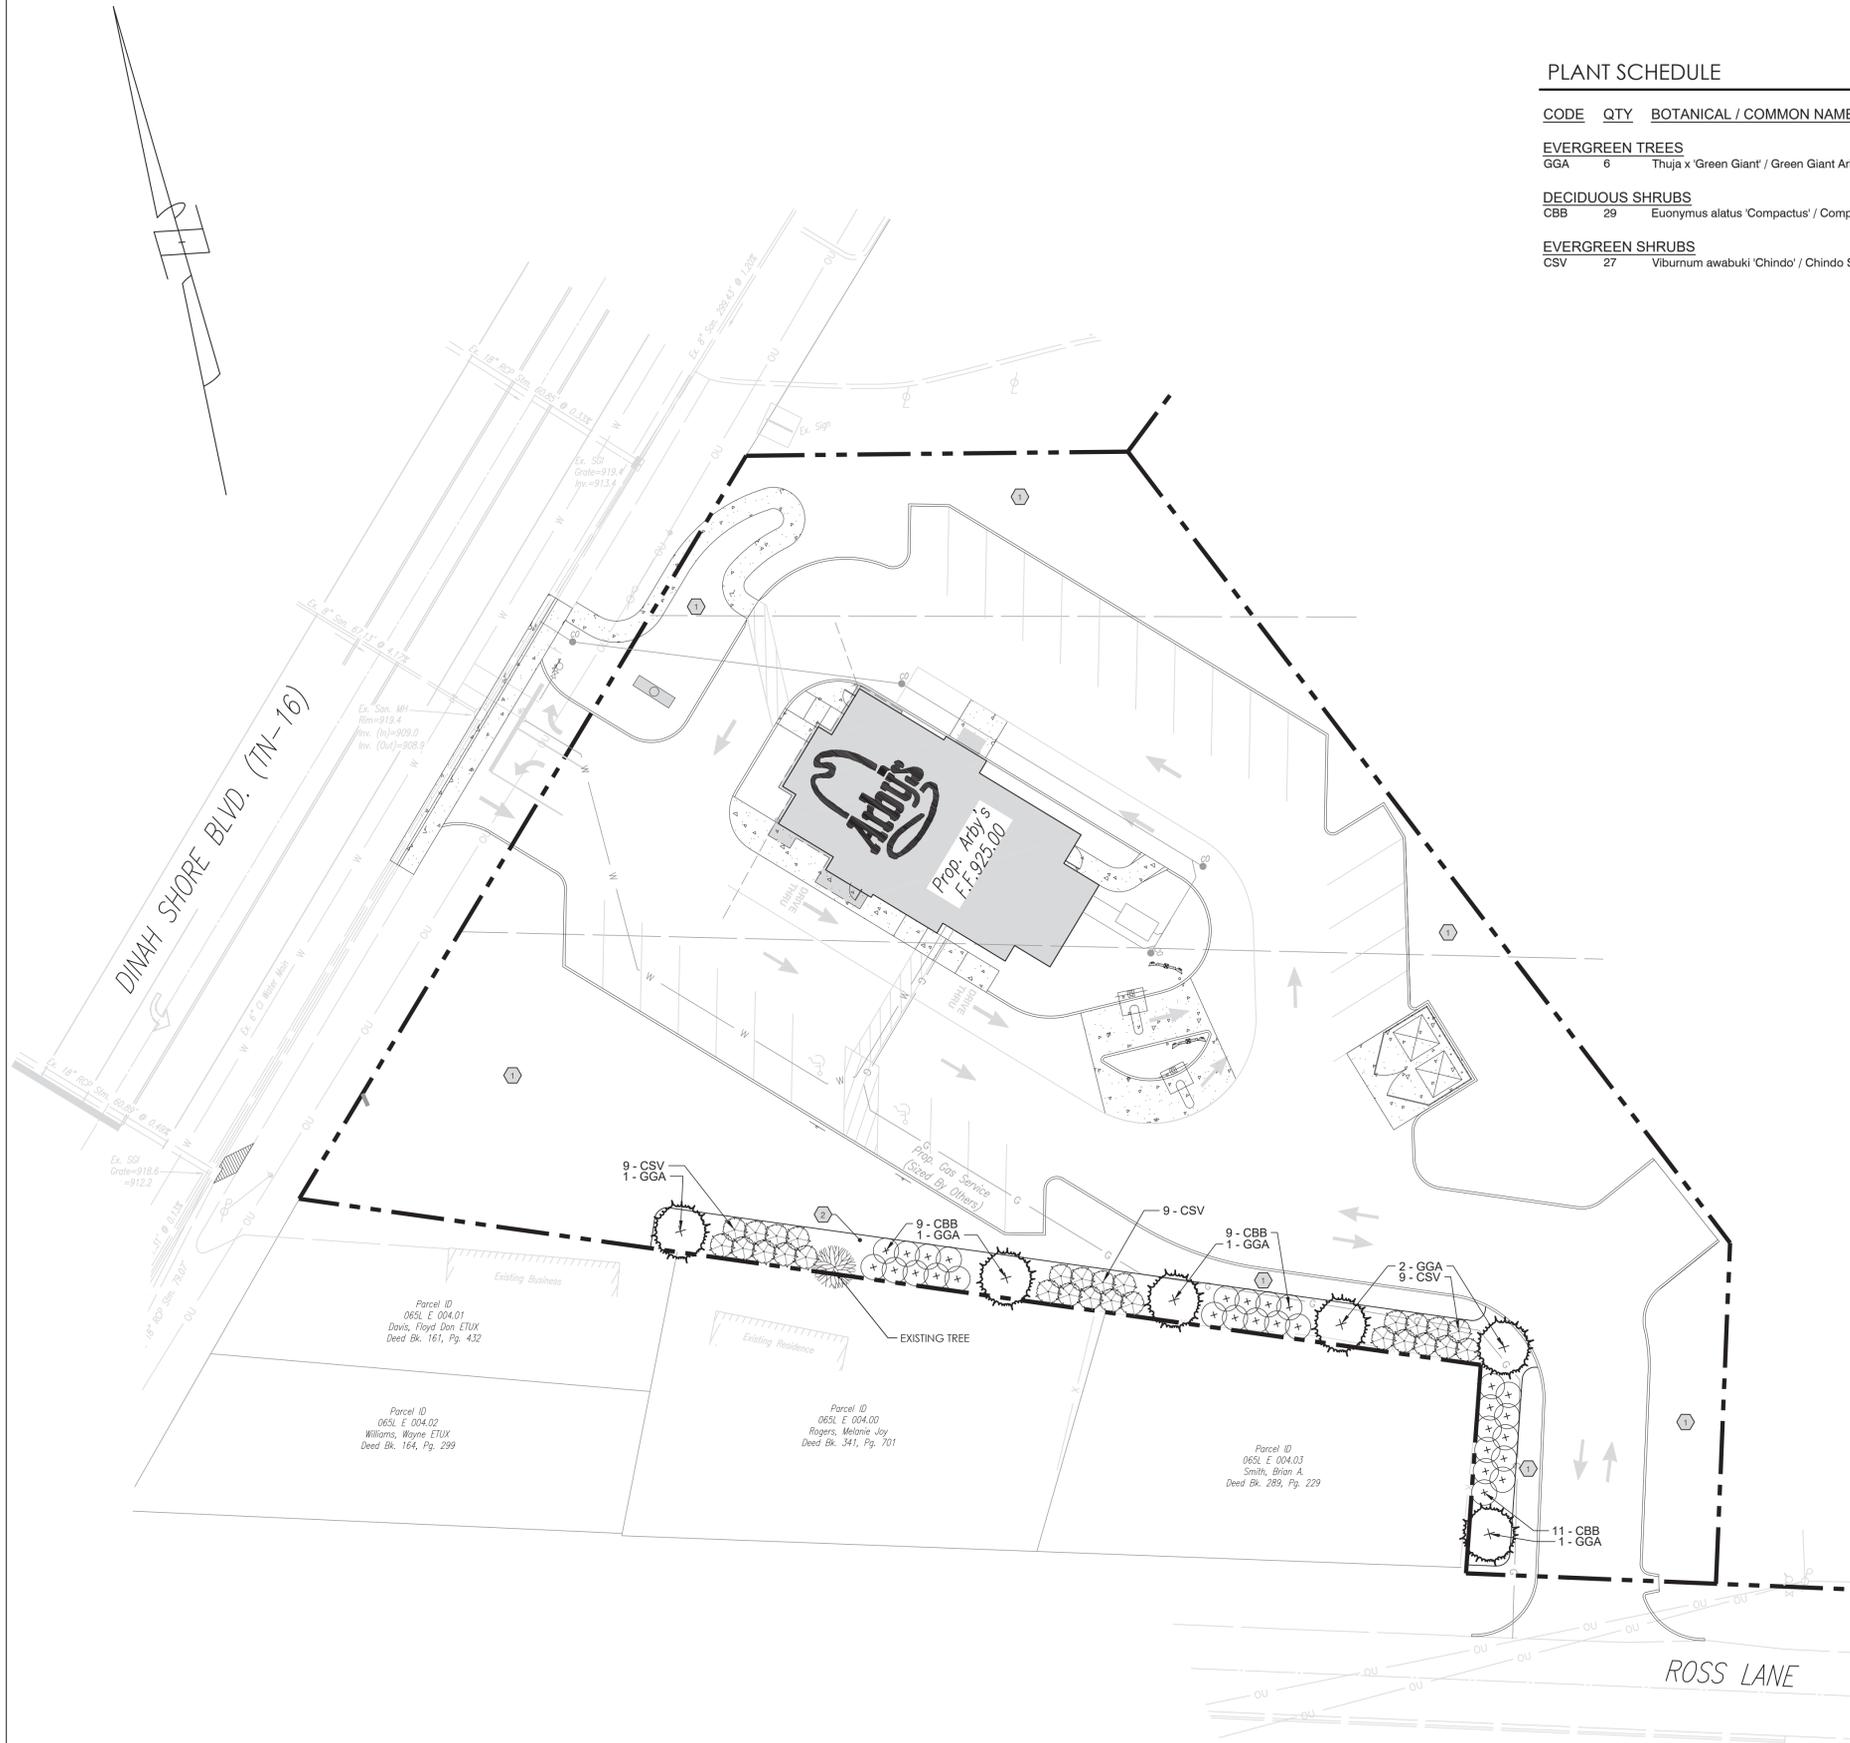

GRAPHIC SCALE



**CODED NOTES**

- ① SEEDED LAWN
- ② LANDSCAPE BED WITH MULCH

This drawing and the design concepts represented, as instruments of service, are the sole property of Abercrombie & Associates Inc., and may not be used, reproduced, or copied for any purpose without prior written authorization of Abercrombie & Associates, Inc.

|           |            |           |
|-----------|------------|-----------|
| REVISIONS | Date       | 06-04-25  |
|           | Drawn By   | D.F.      |
|           | Checked By | D.F.      |
|           | Scale      | 1" = 20'  |
|           | DWG:       | 25113-PLA |

Sheet Title: **PLANTING PLAN & PLANT SCHEDULE**  
 Project Title: **PROPOSED ARBY'S CITY OF WINCHESTER FRANKLIN COUNTY, TENNESSEE**

**Abercrombie & Associates, Inc.**  
 Civil Engineering + Surveying  
 8111 Cheviot Road, Suite 200  
 Cincinnati, Ohio 45247  
 www.abercrombie-associates.com

