

FOR LEASE

110 sq. ft. Office Suite

9100 Plainfield Road, Suite 109 - Brookfield, IL

Lease Rate \$395 per month



- UTILITIES INCLUDED IN RENT
- Ample parking
- First floor suite
- Window
- Coffee bar / sink

- Shared conference room
- Short- or long-term leases considered
- Multi-tenant office environment
- Minutes to I-55 @ First Avenue
- On site management




Exclusively Offered by:
Daniel Chopp
(708) 387-2640
dan@choppcommercial.com

All information herein is from sources deemed reliable but not guaranteed accurate.
Subject to errors, omissions, and to change of price and terms, prior sale or lease, all without notice.

110 sq. ft. Office Suite
9100 Plainfield Road, Suite 109 - Brookfield, IL

Note: drawing is not to scale

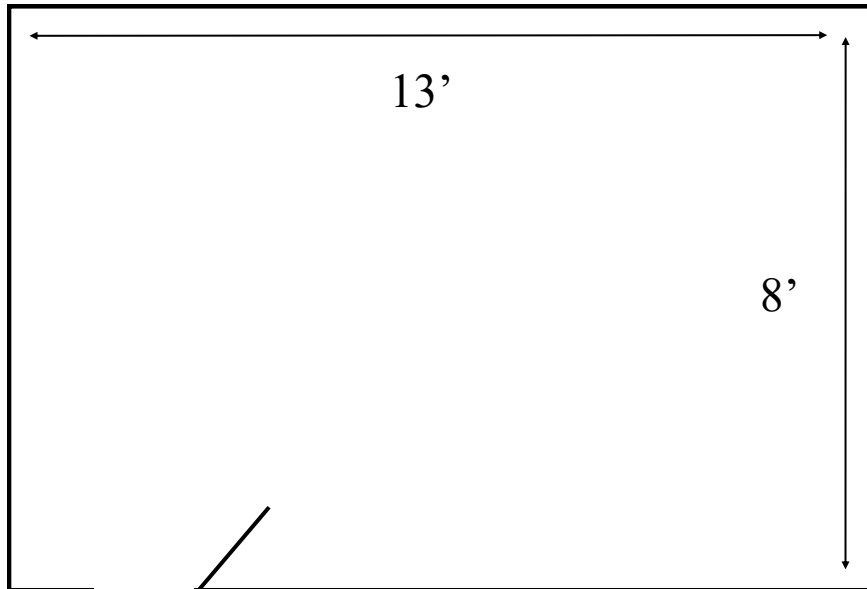

Exclusively Offered by:
Daniel Chopp
(708) 387-2640
dan@choppcommercial.com

All information herein is from sources deemed reliable but not guaranteed accurate.
Subject to errors, omissions, and to change of price and terms, prior sale or lease, all without notice.


110 sq. ft. Office Suite
9100 Plainfield Road, Suite 109 - Brookfield, IL
Entrance/Common Area Photos



Exclusively Offered by:
Daniel Chopp
(708) 387-2640
dan@choppcommercial.com

All information herein is from sources deemed reliable but not guaranteed accurate.
Subject to errors, omissions, and to change of price and terms, prior sale or lease, all without notice.

140 sq. ft. Office Suite
9100 Plainfield Road, Suite 109 - Brookfield, IL
Office Photos

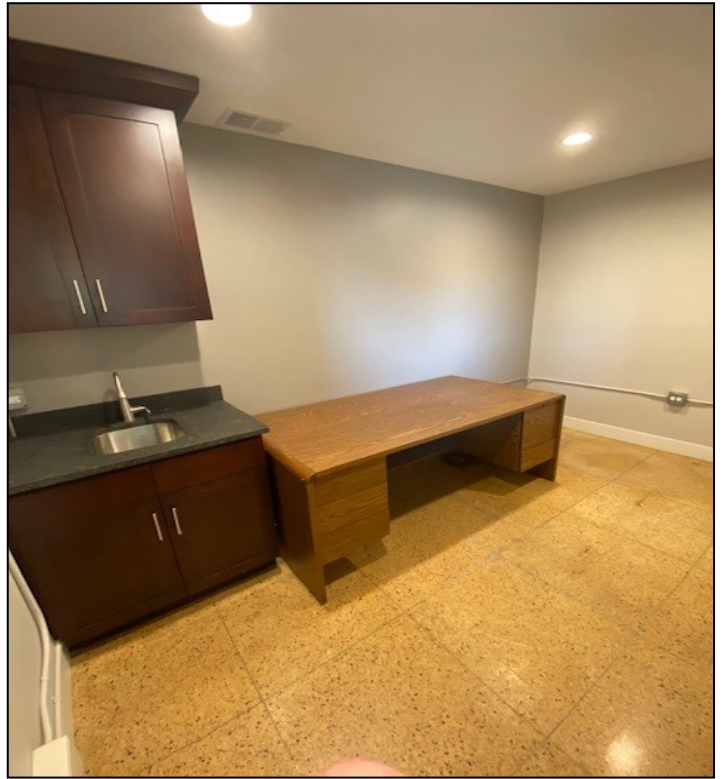


CHOPP
COMMERCIAL
PROPERTIES

Exclusively Offered by:
Daniel Chopp
(708) 387-2640
dan@choppcommercial.com

All information herein is from sources deemed reliable but not guaranteed accurate.
Subject to errors, omissions, and to change of price and terms, prior sale or lease, all without notice.

Floor Plan


9100 Plainfield Road, Suite 109 - Brookfield, IL

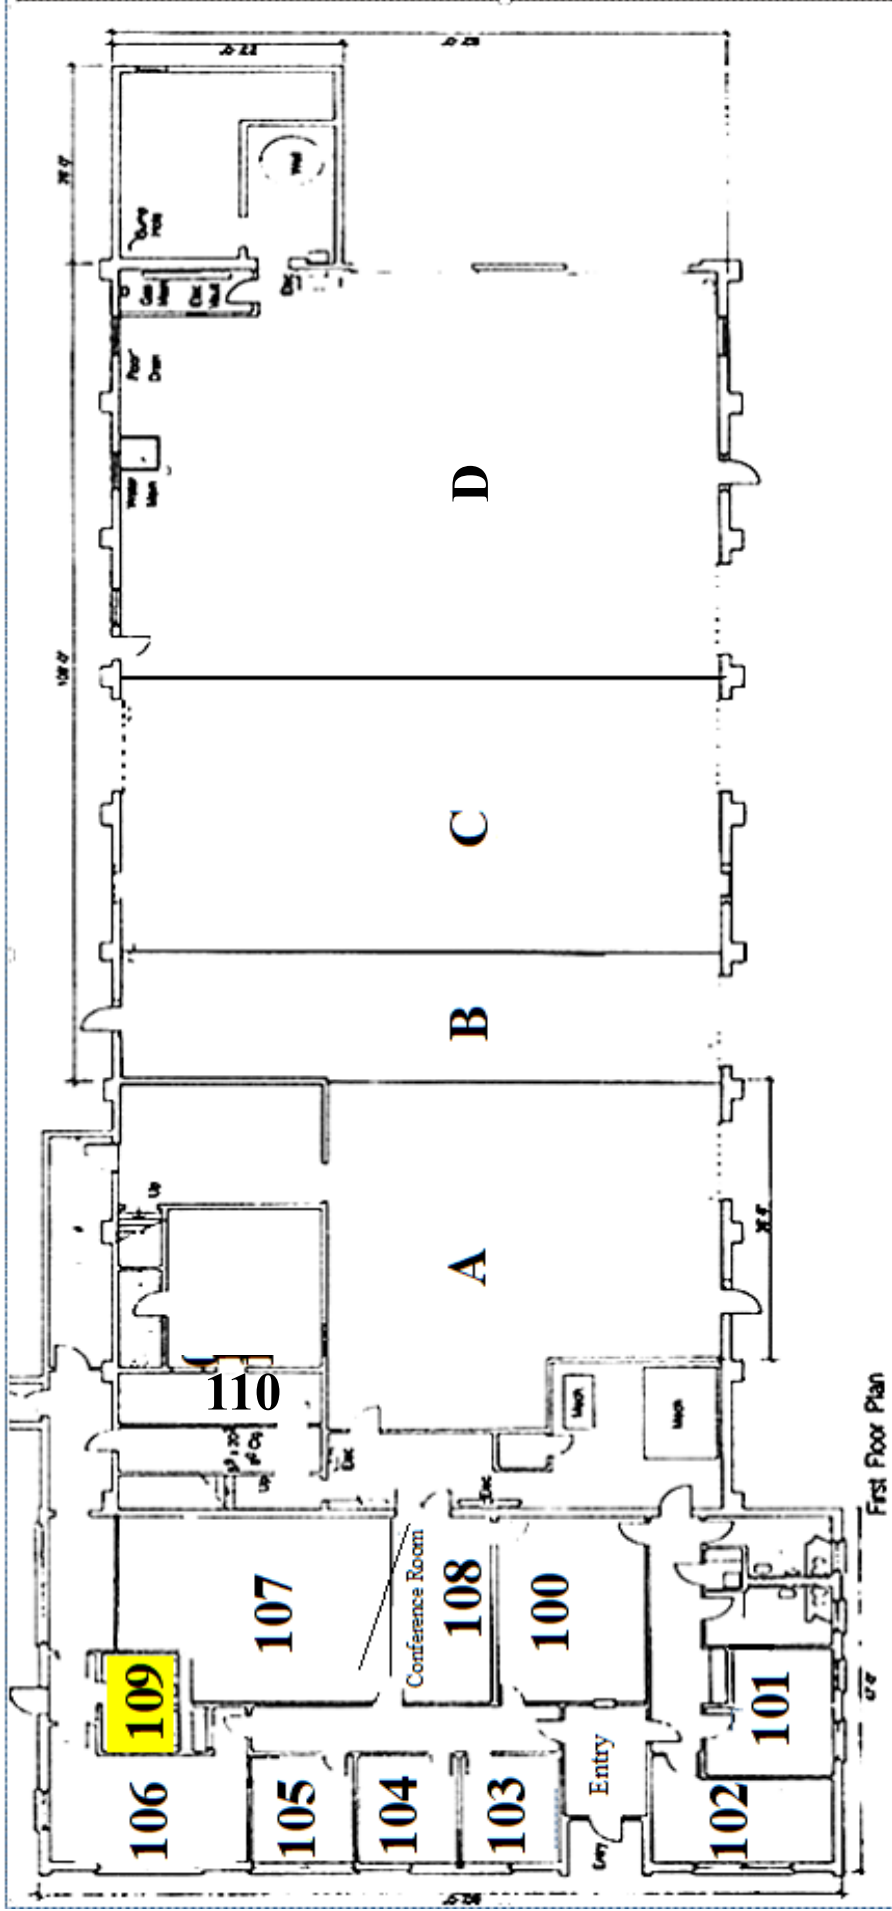

Exclusively Offered by:
Daniel Chopp
(708) 387-2640
dan@choppcommercial.com

All information herein is from sources deemed reliable but not guaranteed accurate. Subject to errors, omissions, and to change of price and terms, prior sale or lease, all without notice.

110 sq. ft. Office Suite
9100 Plainfield Road, Suite 109 - Brookfield, IL

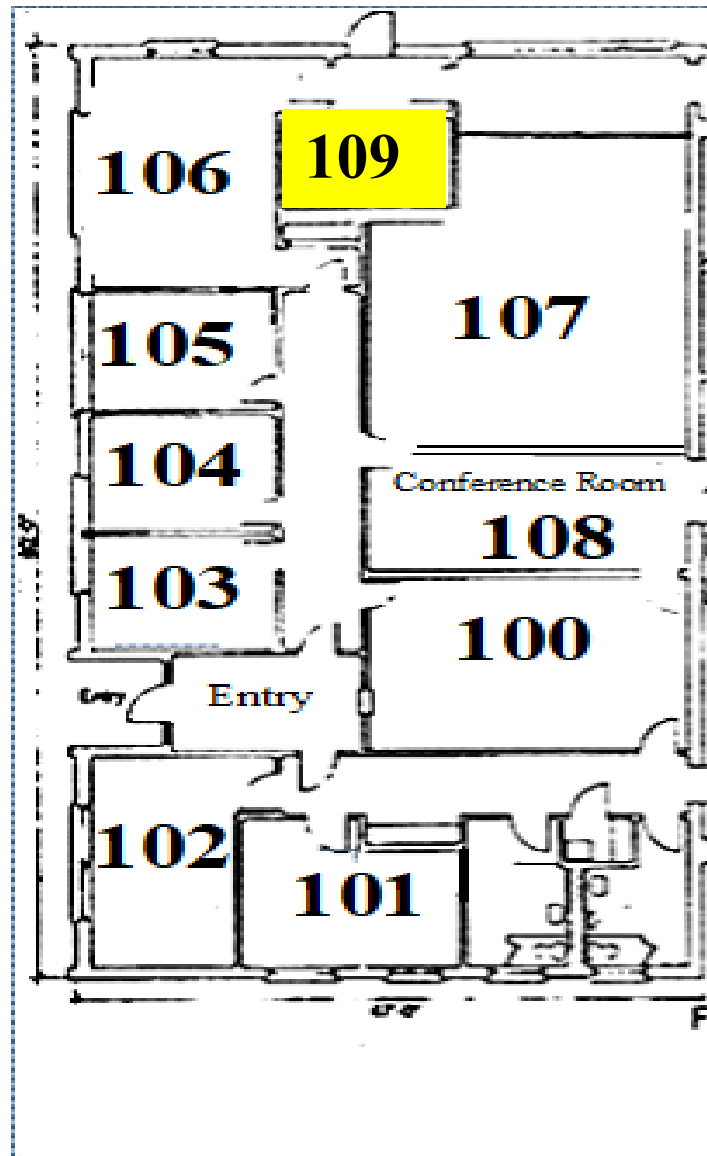

Exclusively Offered by:
Daniel Chopp
(708) 387-2640
dan@choppcommercial.com

All information herein is from sources deemed reliable but not guaranteed accurate.
Subject to errors, omissions, and to change of price and terms, prior sale or lease, all without notice.