

Commercial Leasing Office
2828 Pickett Rd, Suite 120
Durham, NC 27705
Ph: 919-484-1053
Fax: 919-484-1996
www.ticonproperties.com
brent@ticonproperties.com





New Haven Office Centre Office Space available for lease

- **First and Second Floor office space**
- **\$16.00 - \$20.00 PSF plus electricity**
- **Water, Sewer and Trash removal included**
- **No TICAM charges**
- **Tenant responsible for electricity, phone/internet, janitorial**
- **3 to 5 year lease term**
- **3% annual rent increases**
- **Personal guarantor with approved credit required**

INFORMATION HEREIN IS SUBJECT TO VERIFICATION BY ALL PARTIES AND MAY CHANGE WITHOUT NOTICE. PLANS NOT TO SCALE; FOR GENERAL APPROXIMATION ONLY; SUBJECT TO CHANGE, REVISION, OMISSION AT ANY TIME.



Site Plan

Available units are highlighted

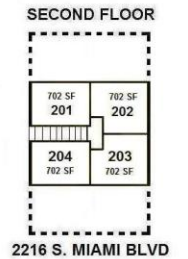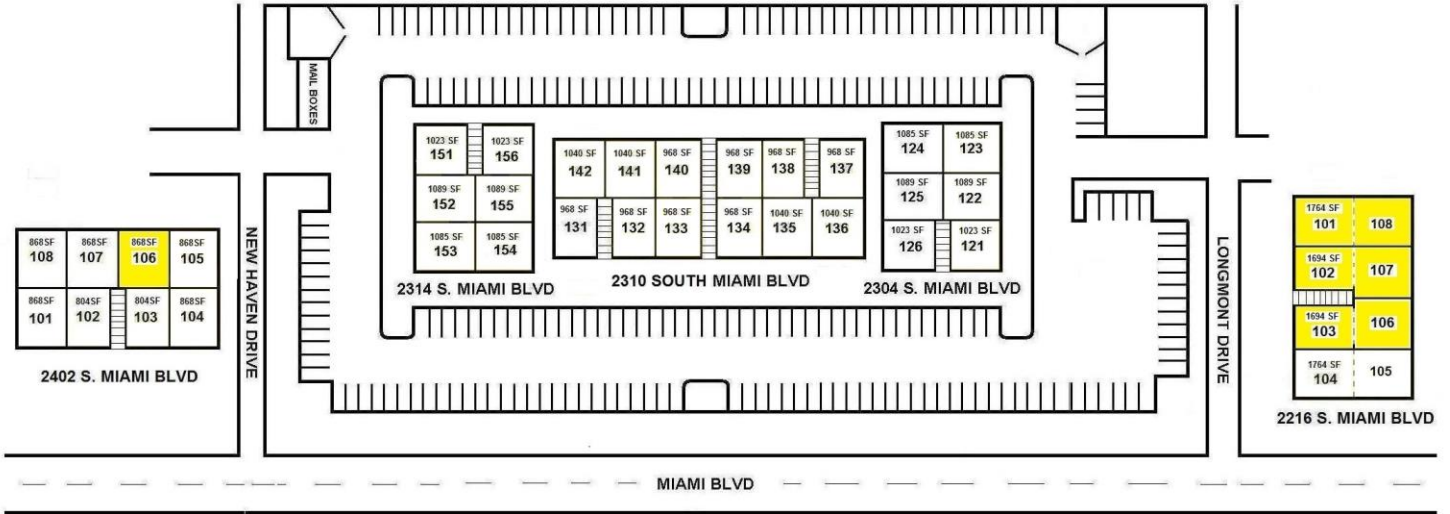


INFORMATION HEREIN IS SUBJECT TO VERIFICATION BY ALL PARTIES AND MAY CHANGE WITHOUT NOTICE. PLANS NOT TO SCALE; FOR GENERAL APPROXIMATION ONLY; SUBJECT TO CHANGE, REVISION, OMISSION AT ANY TIME.

**2310 S. Miami Blvd.
Durham, NC 27703**

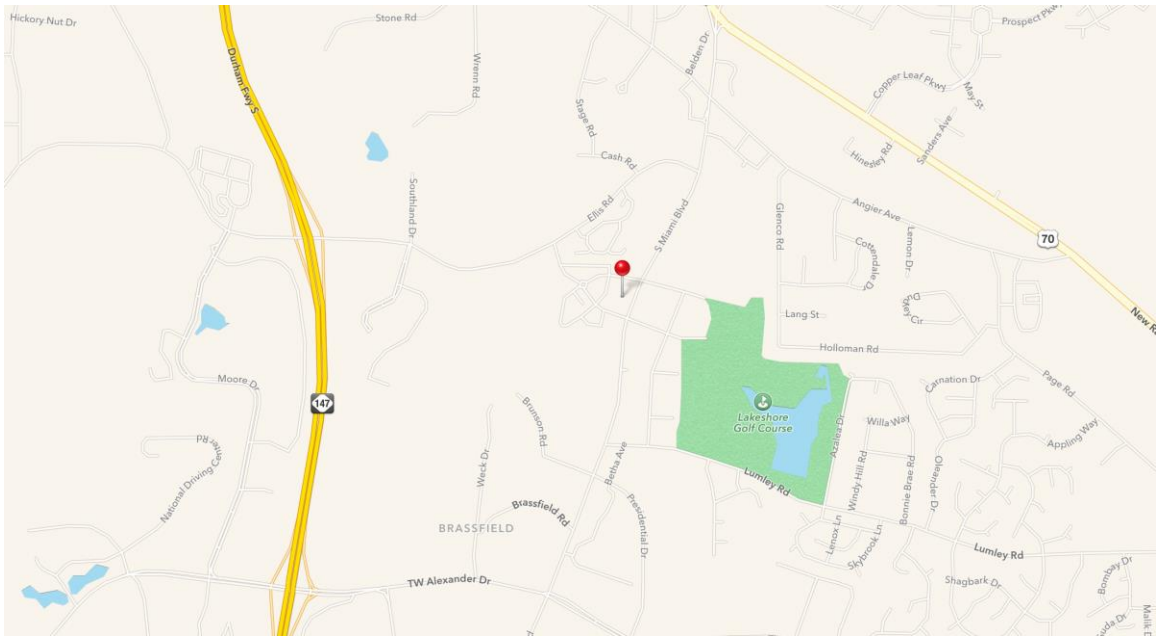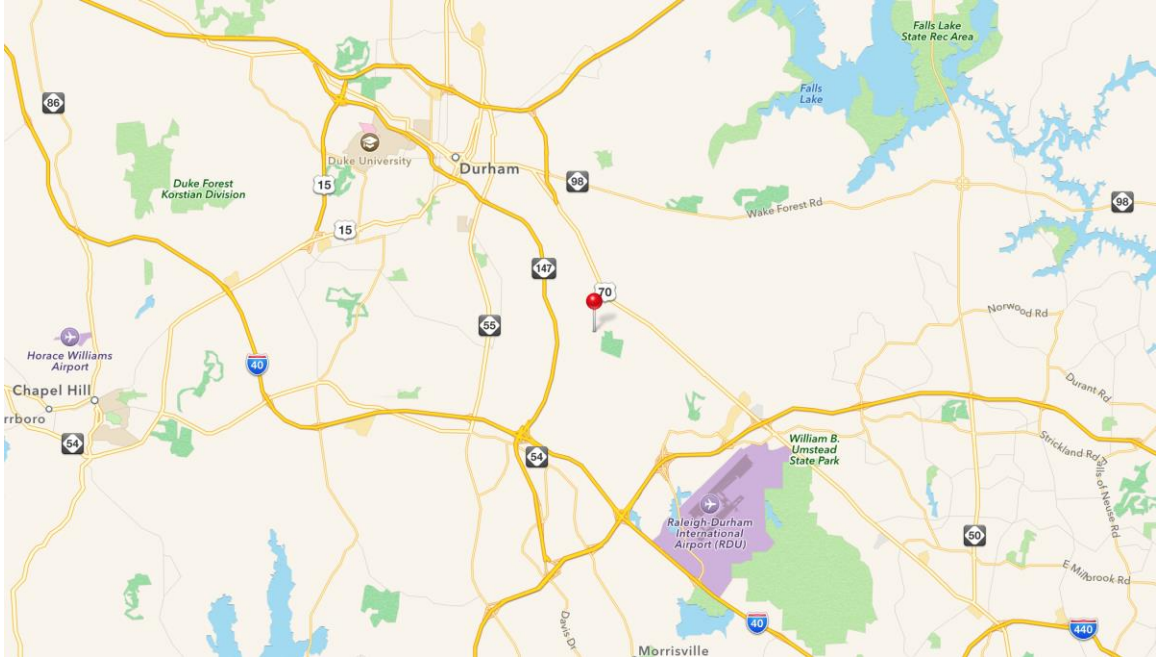


INFORMATION HEREIN IS SUBJECT TO VERIFICATION BY ALL PARTIES AND MAY CHANGE WITHOUT NOTICE. PLANS NOT TO SCALE; FOR GENERAL APPROXIMATION ONLY; SUBJECT TO CHANGE, REVISION, OMISSION AT ANY TIME.

Building 2310 Suite 232
Approx 1002 Square Feet
\$16.00 PSF or \$1,336.00 / Month
Second Floor Walk Up Office
Available Now

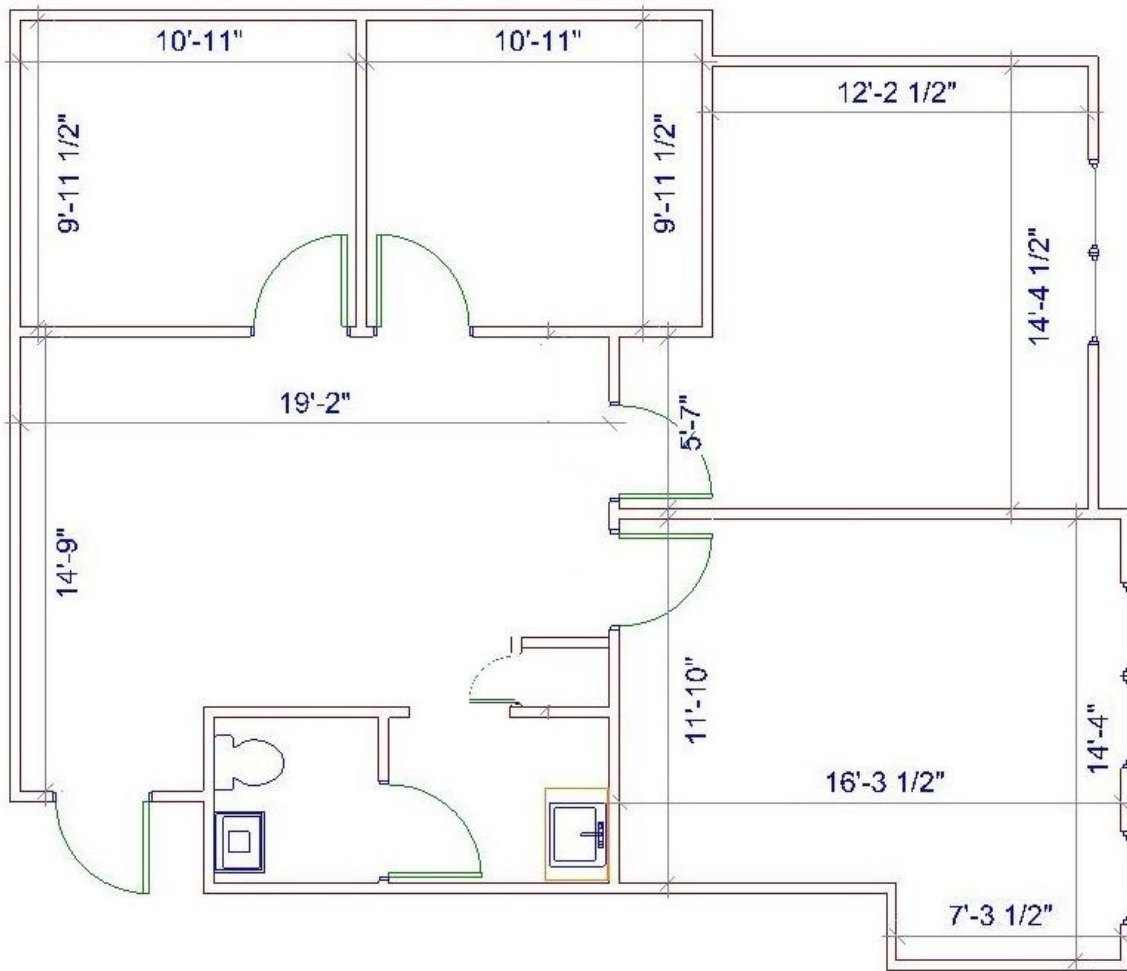


INFORMATION HEREIN IS SUBJECT TO VERIFICATION BY ALL PARTIES AND MAY CHANGE WITHOUT NOTICE. PLANS NOT TO SCALE; FOR GENERAL APPROXIMATION ONLY; SUBJECT TO CHANGE, REVISION, OMISSION AT ANY TIME.

Building 2216 Suite 101 and 108
Approx 1,764 Square Feet
\$19.00 PSF or \$2,793.00 / Month
First Floor Corner Office
Available Now

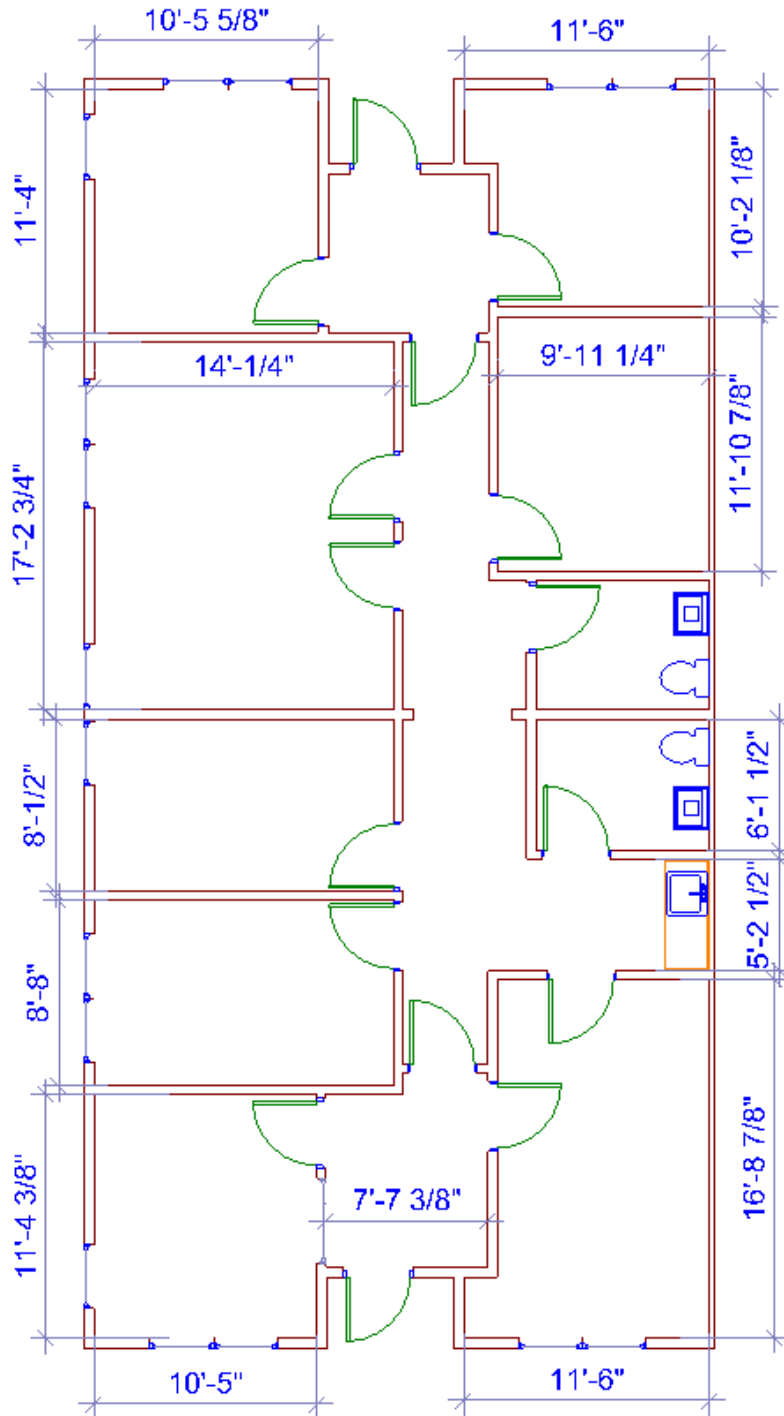

INFORMATION HEREIN IS SUBJECT TO VERIFICATION BY ALL PARTIES AND MAY CHANGE WITHOUT NOTICE. PLANS NOT TO SCALE; FOR GENERAL APPROXIMATION ONLY; SUBJECT TO CHANGE, REVISION, OMISSION AT ANY TIME.

Building 2402-106
Approx 868 Square Feet
\$20.00 PSF or \$1,446.67 / Month
First Floor Interior Office
Available September 2024

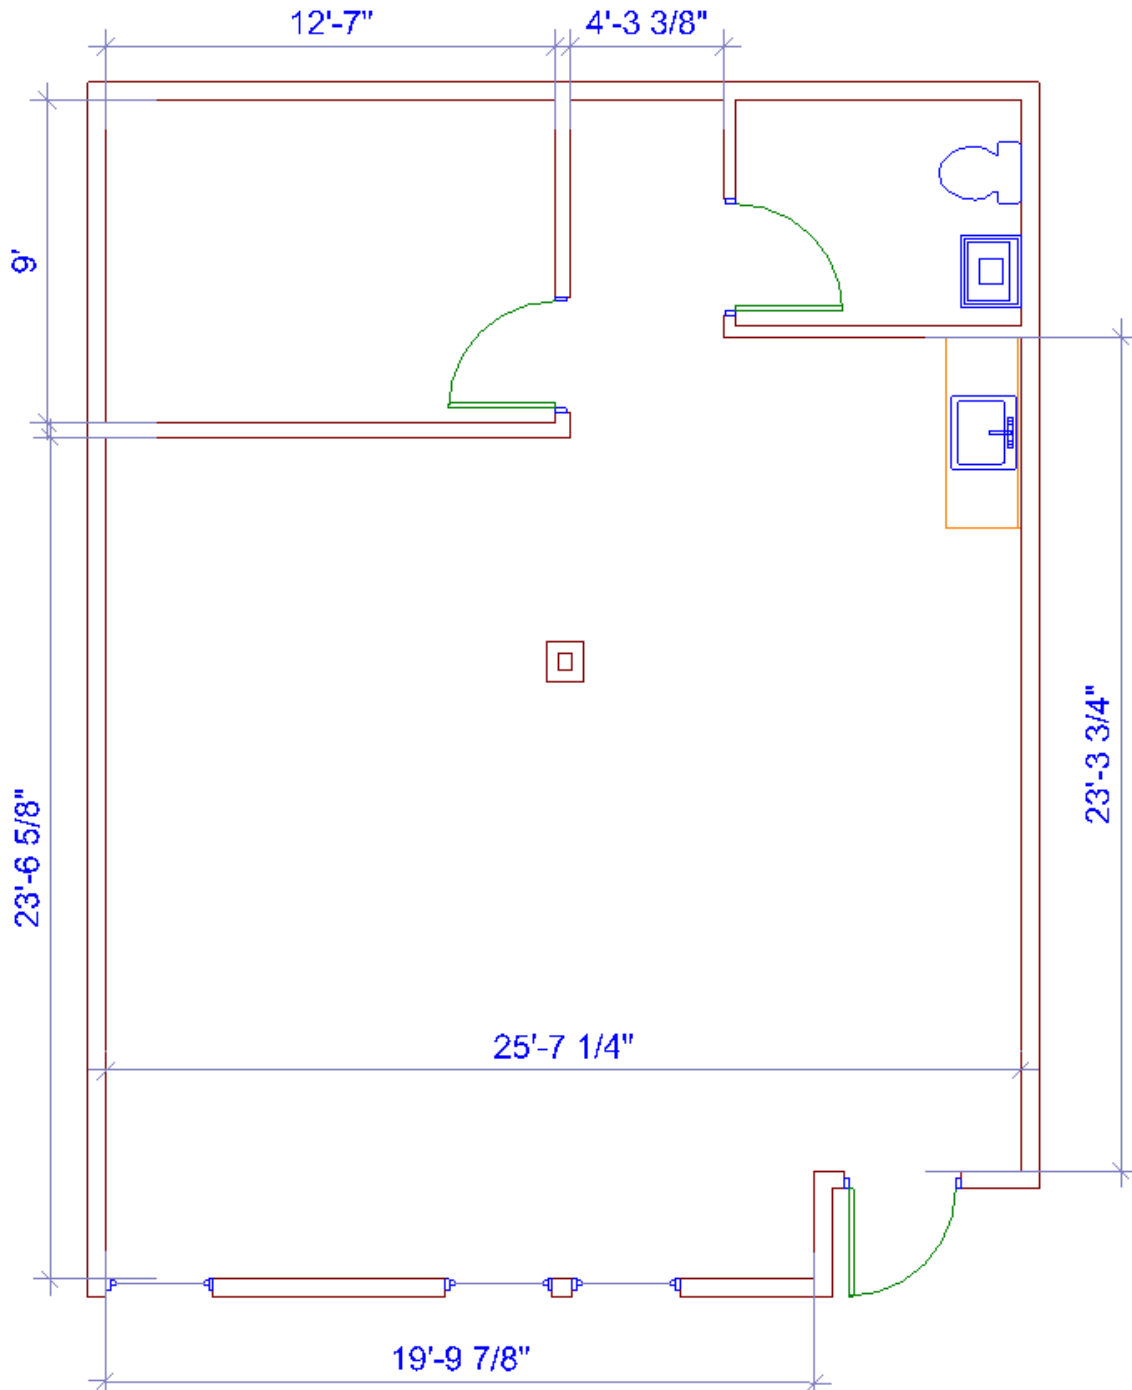

INFORMATION HEREIN IS SUBJECT TO VERIFICATION BY ALL PARTIES AND MAY CHANGE WITHOUT NOTICE. PLANS NOT TO SCALE; FOR GENERAL APPROXIMATION ONLY; SUBJECT TO CHANGE, REVISION, OMISSION AT ANY TIME.

Building 2216 Suites 102, 103, 106, 107


Approx 3,388 Square Feet

\$19.00 PSF or \$5,364.33 / Month

First Floor Interior Office


Available Now

Space may be divided equally (1,694 SF each \$2,682.17 each)

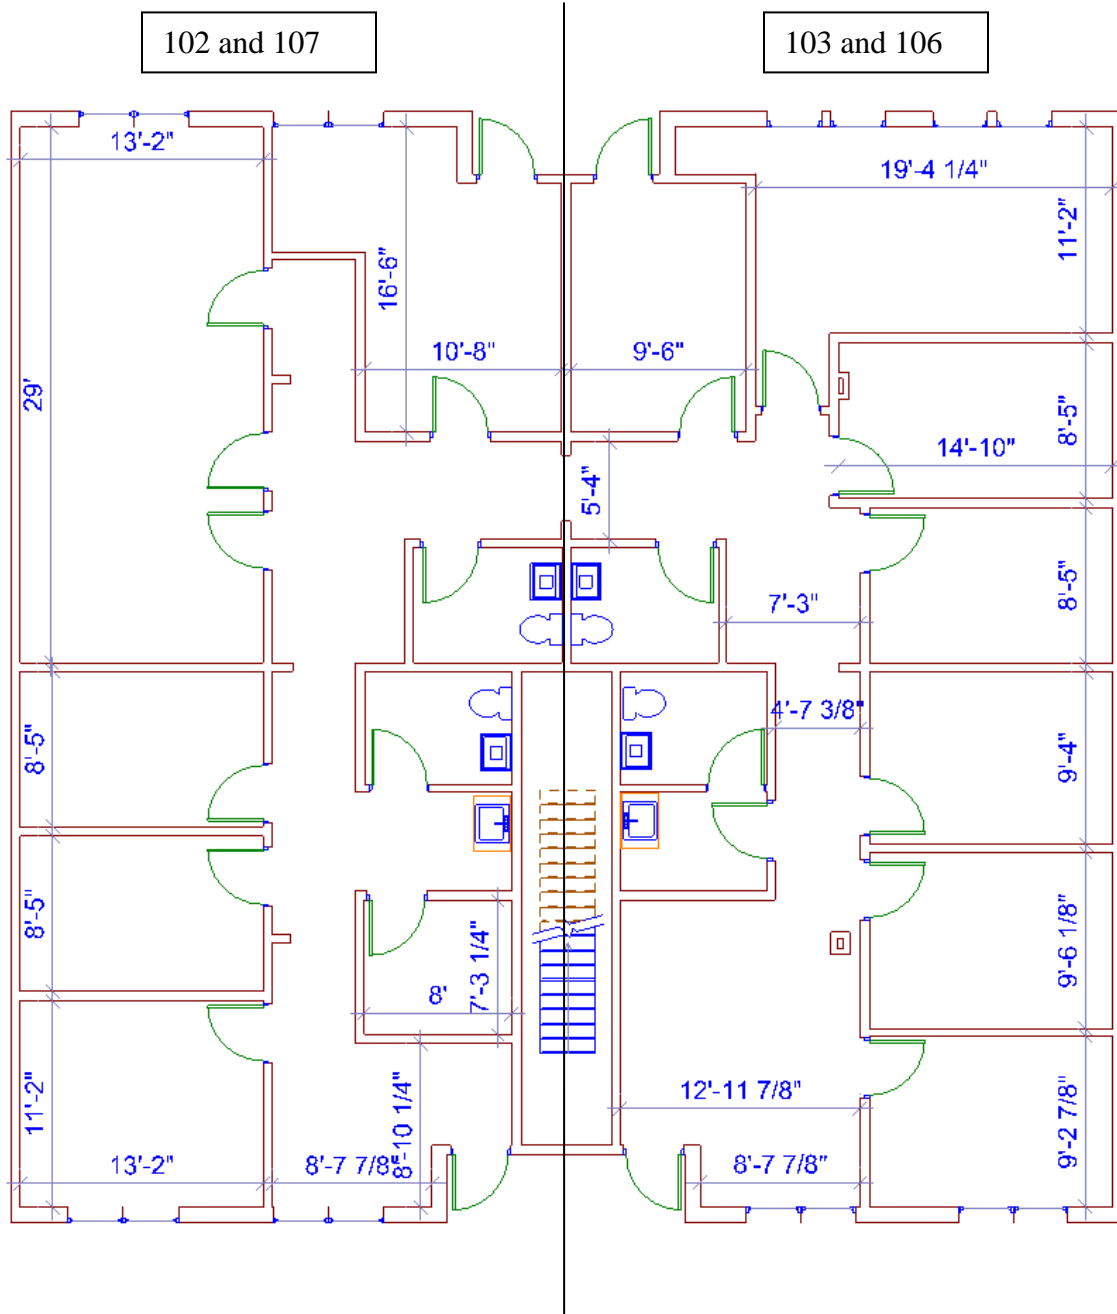

INFORMATION HEREIN IS SUBJECT TO VERIFICATION BY ALL PARTIES AND MAY CHANGE WITHOUT NOTICE. PLANS NOT TO SCALE; FOR GENERAL APPROXIMATION ONLY; SUBJECT TO CHANGE, REVISION, OMISSION AT ANY TIME.

Building 2310 Suite 238
Approx 1002 Square Feet
\$16.00 PSF or \$1,336.00 / Month
Second Floor Walk Up Office
Available Now

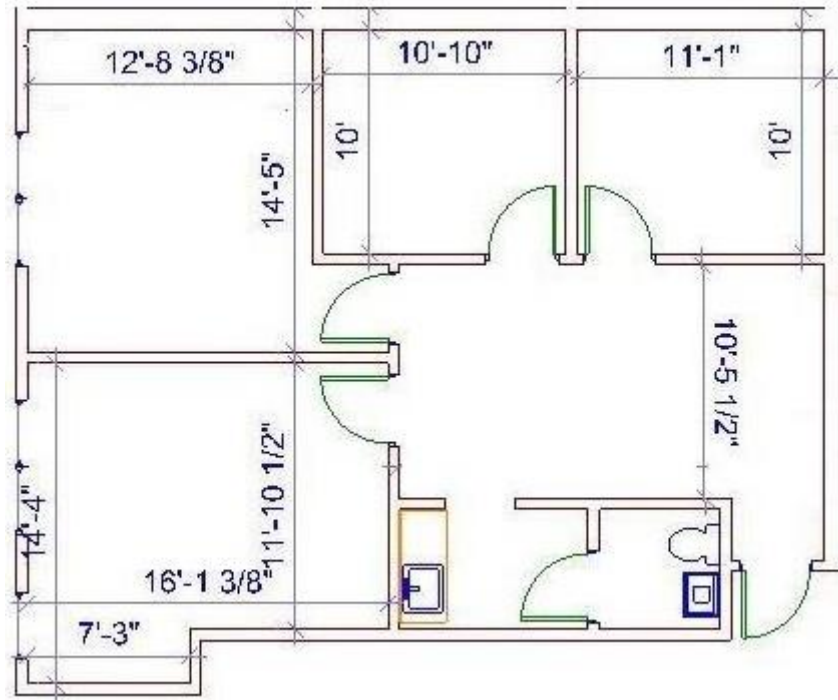

INFORMATION HEREIN IS SUBJECT TO VERIFICATION BY ALL PARTIES AND MAY CHANGE WITHOUT NOTICE. PLANS NOT TO SCALE; FOR GENERAL APPROXIMATION ONLY; SUBJECT TO CHANGE, REVISION, OMISSION AT ANY TIME.