

**GOBLE
PROPERTIES**



446 REYNOLDS CIRCLE SAN JOSE, CA


Industrial For Lease
1,800 SF



 **GOBLE
PROPERTIES**
GOBLEPROPERTIES.COM

Contact Us
408-452-1754
contact@gobleproperties.com

**446 Reynolds Circle
1,800 SF**

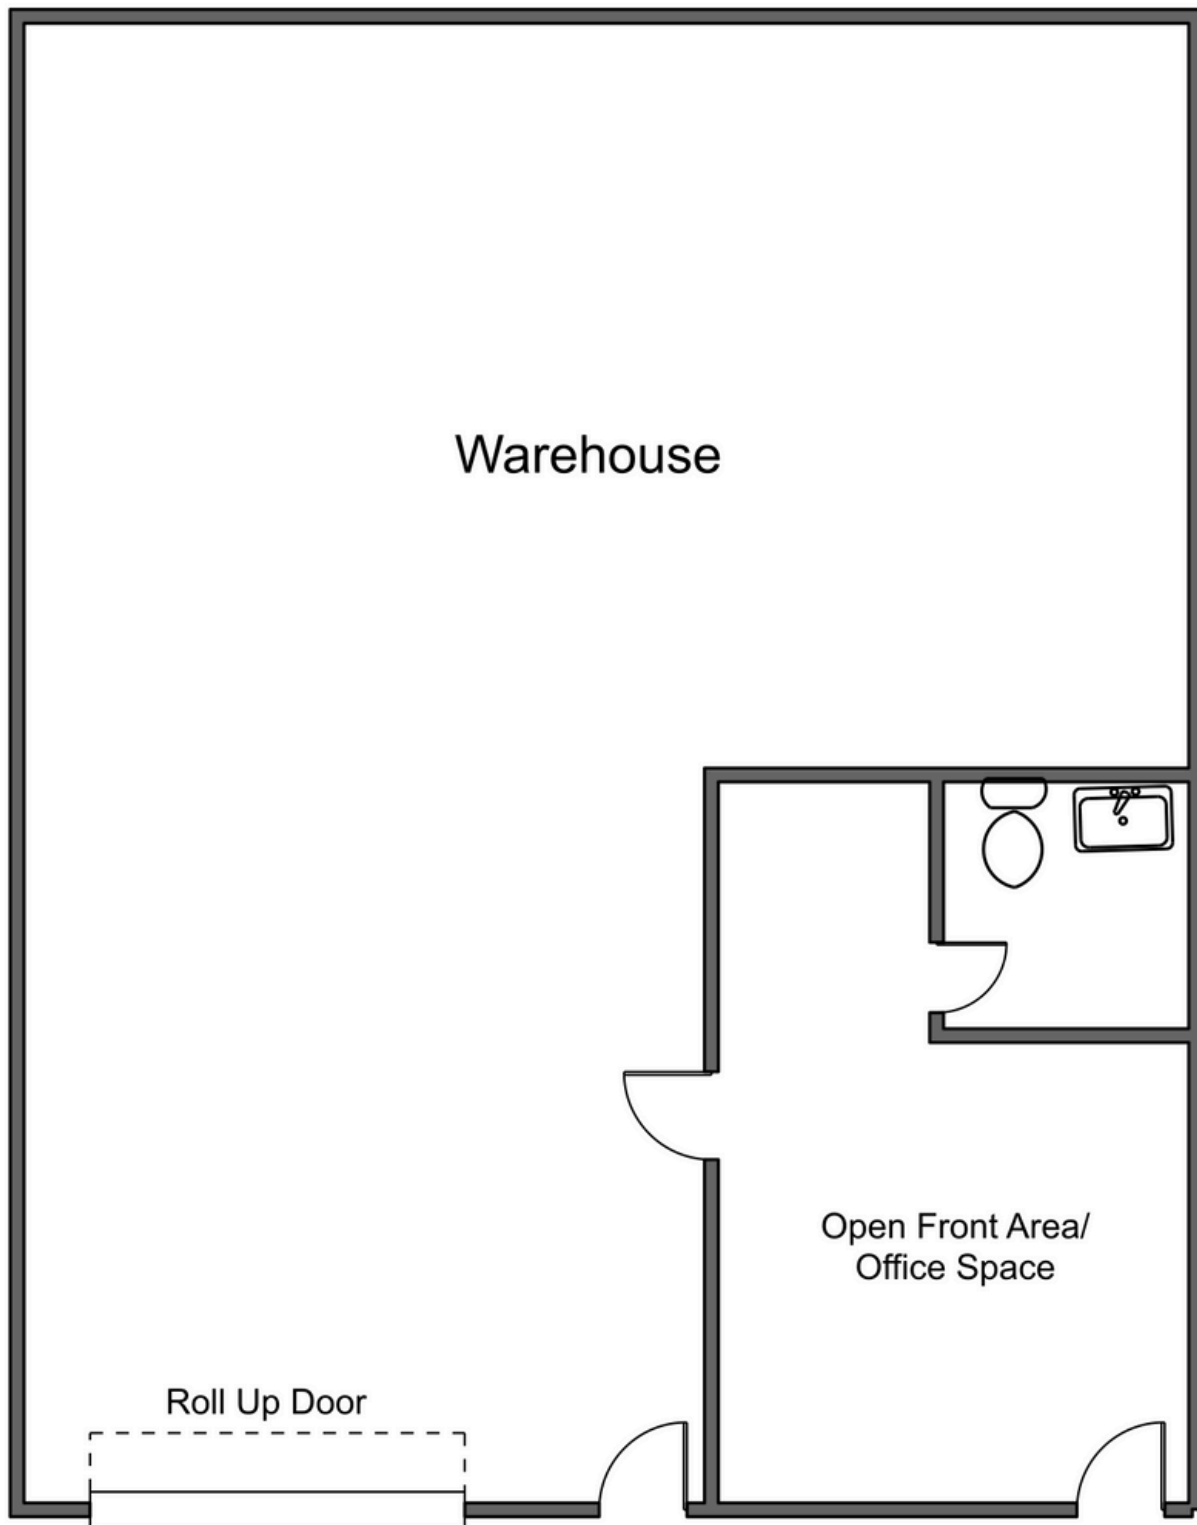

***Floor-plans are not to scale and are for layout purposes only.**

Unit Highlights

- 1,800 sq. ft.
- 1 Open Front Area/ Office Space + 1 Restroom
- 100 amps 3-phase
- 1 Grade Level Roll Up Door
- 1:1 Parking



Contact Us

408-452-1754

contact@gobleproperties.com

 **GOBLE**
PROPERTIES