


COPYRIGHT
This drawing remains the property of Regus UK Ltd.
It is an offence to copy in whole or part any aspect of this
drawing without the written consent from Regus UK Ltd.

Do not scale from this drawing. Figured dimensions only to be taken from this drawing. Dimensions to be verified on site by the contractor, supplier or fabricator and any discrepancies to be notified to the consultant immediately. All dimensions are in millimeters

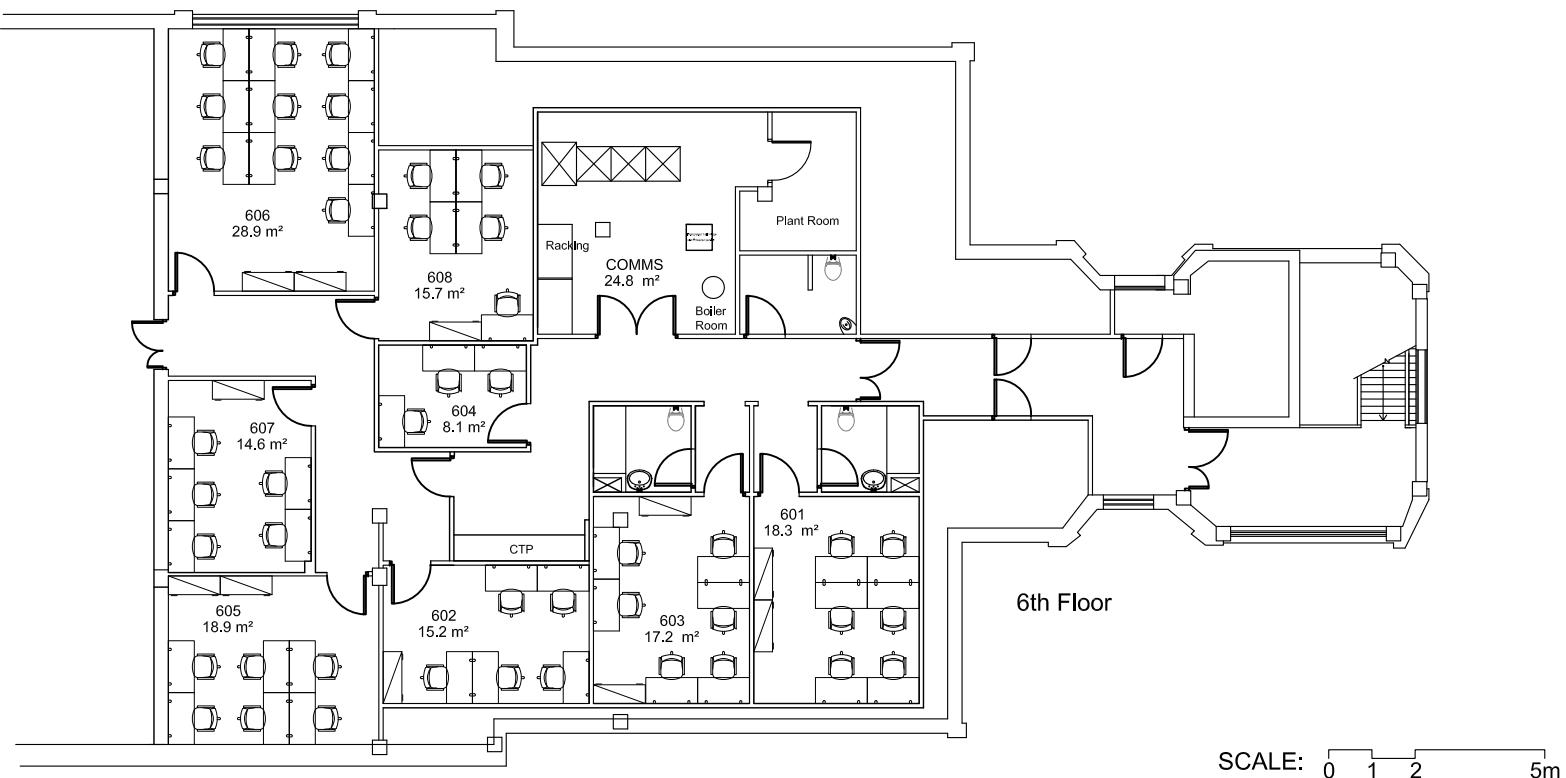

SCALE: 0 1 2 5m

1 WEST GARDEN PLACE, KENDAL STREET, LONDON, W2 2AQ		T: 0207 868 7200 email: uk.floorplan@regus.com www.regus.com		
				
CENTRE NUMBER	1350 - Barking Station			
PROJECT	Fortis House 160 London Road Barking IG11 8BB			
DRAWING TITLE	PLAN UPDATE			
PROJECT NO	TYPE	DRAWING NUMBER	FLOOR	REV.
001	A4	77_1350_001	6F	E
DATE:	170721	SCALE:	NTS	DRAWN:
			JMG	CHECKED:
				CFM

NOT FOR CONSTRUCTION, FOR CALCULATION PURPOSES ONLY