


F:\2024\00001-00500\0024-00484\40-Design\Exhibits\Concepts\NW27th & Alvo\Concept 14.dwg
DATE: Jul 02, 2024 2:17pm USER: epotter

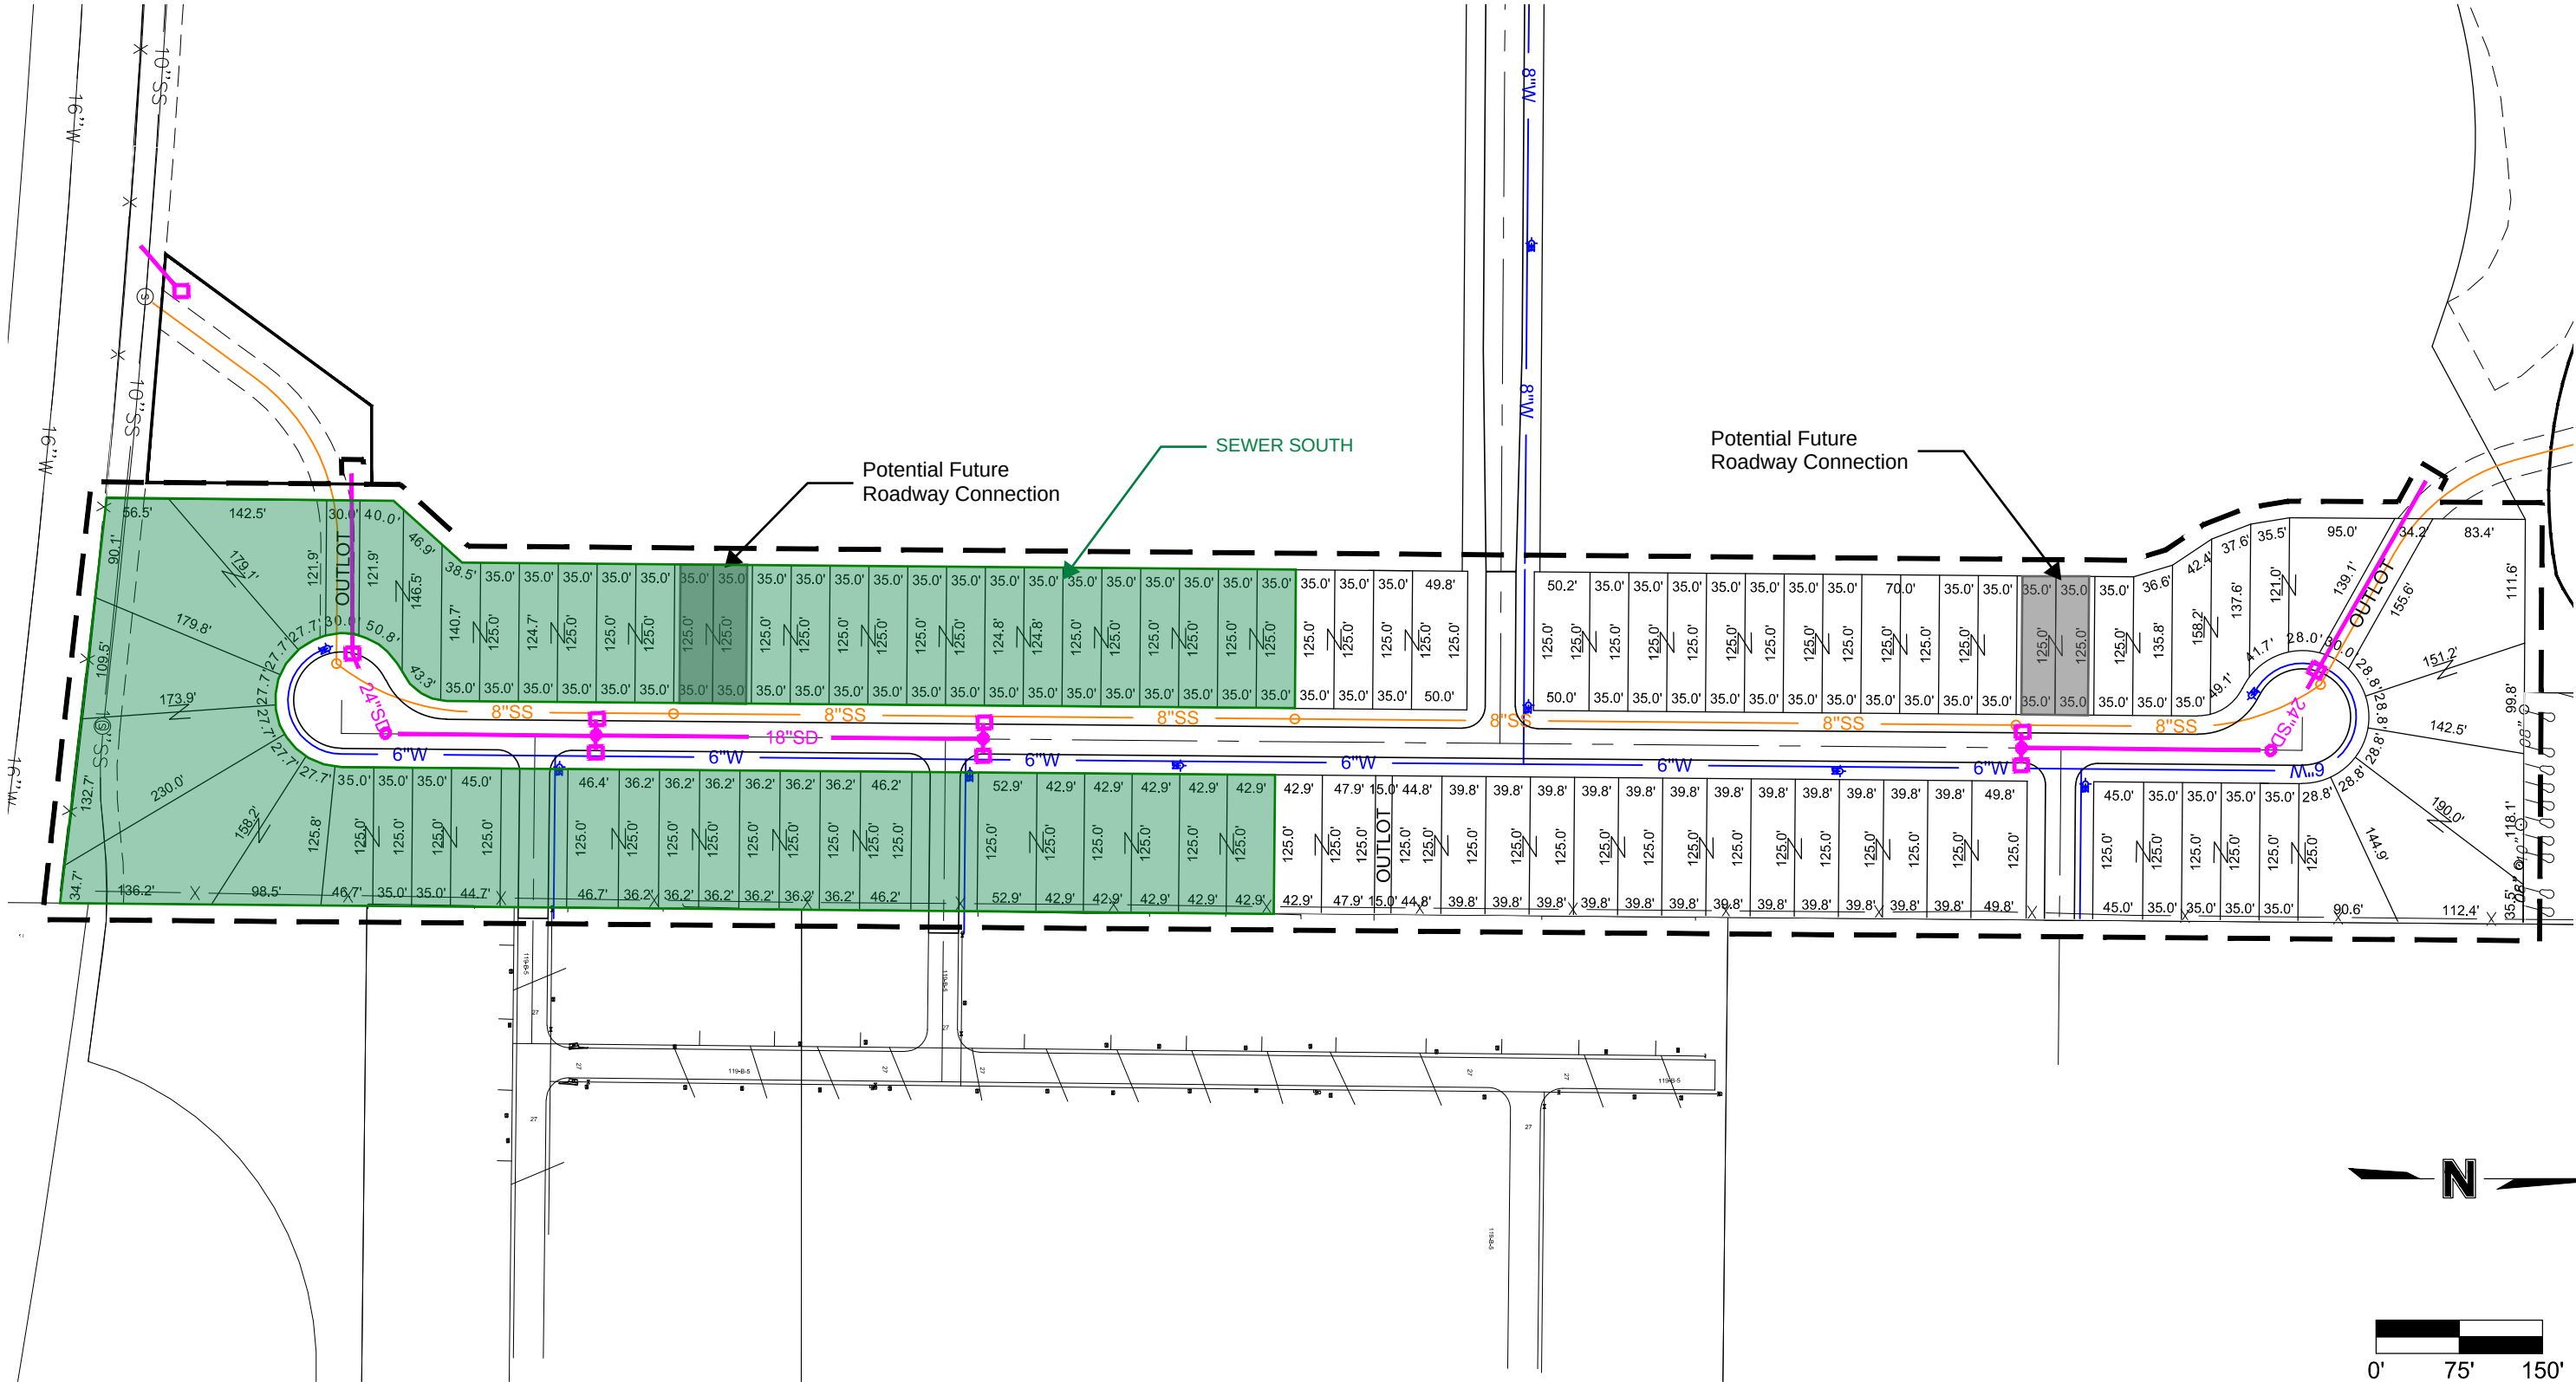

PROJECT NO: 024-00484

DRAWN BY: EAP

DATE: 7/2/2024

NW 27TH & ALVO LOT CONCEPT 14

olsson

601 P Street, Suite 200
P.O. Box 84608
Lincoln, NE 68508
olsson.com
TEL 402.474.6311
Olsson - Engineering
Nebraska COA #CA-0638

EXHIBIT

1