

Plans


Kennedy Roofing & Exteriors

4820 LJ Parkway, Suite XX
Sugarland, TX 77479

NOT FOR
CONSTRUCTION OR
REGULATORY OR
APPROVAL

LETTIE H. HARRELL
LICENSE NO. 16897

REVISIONS:

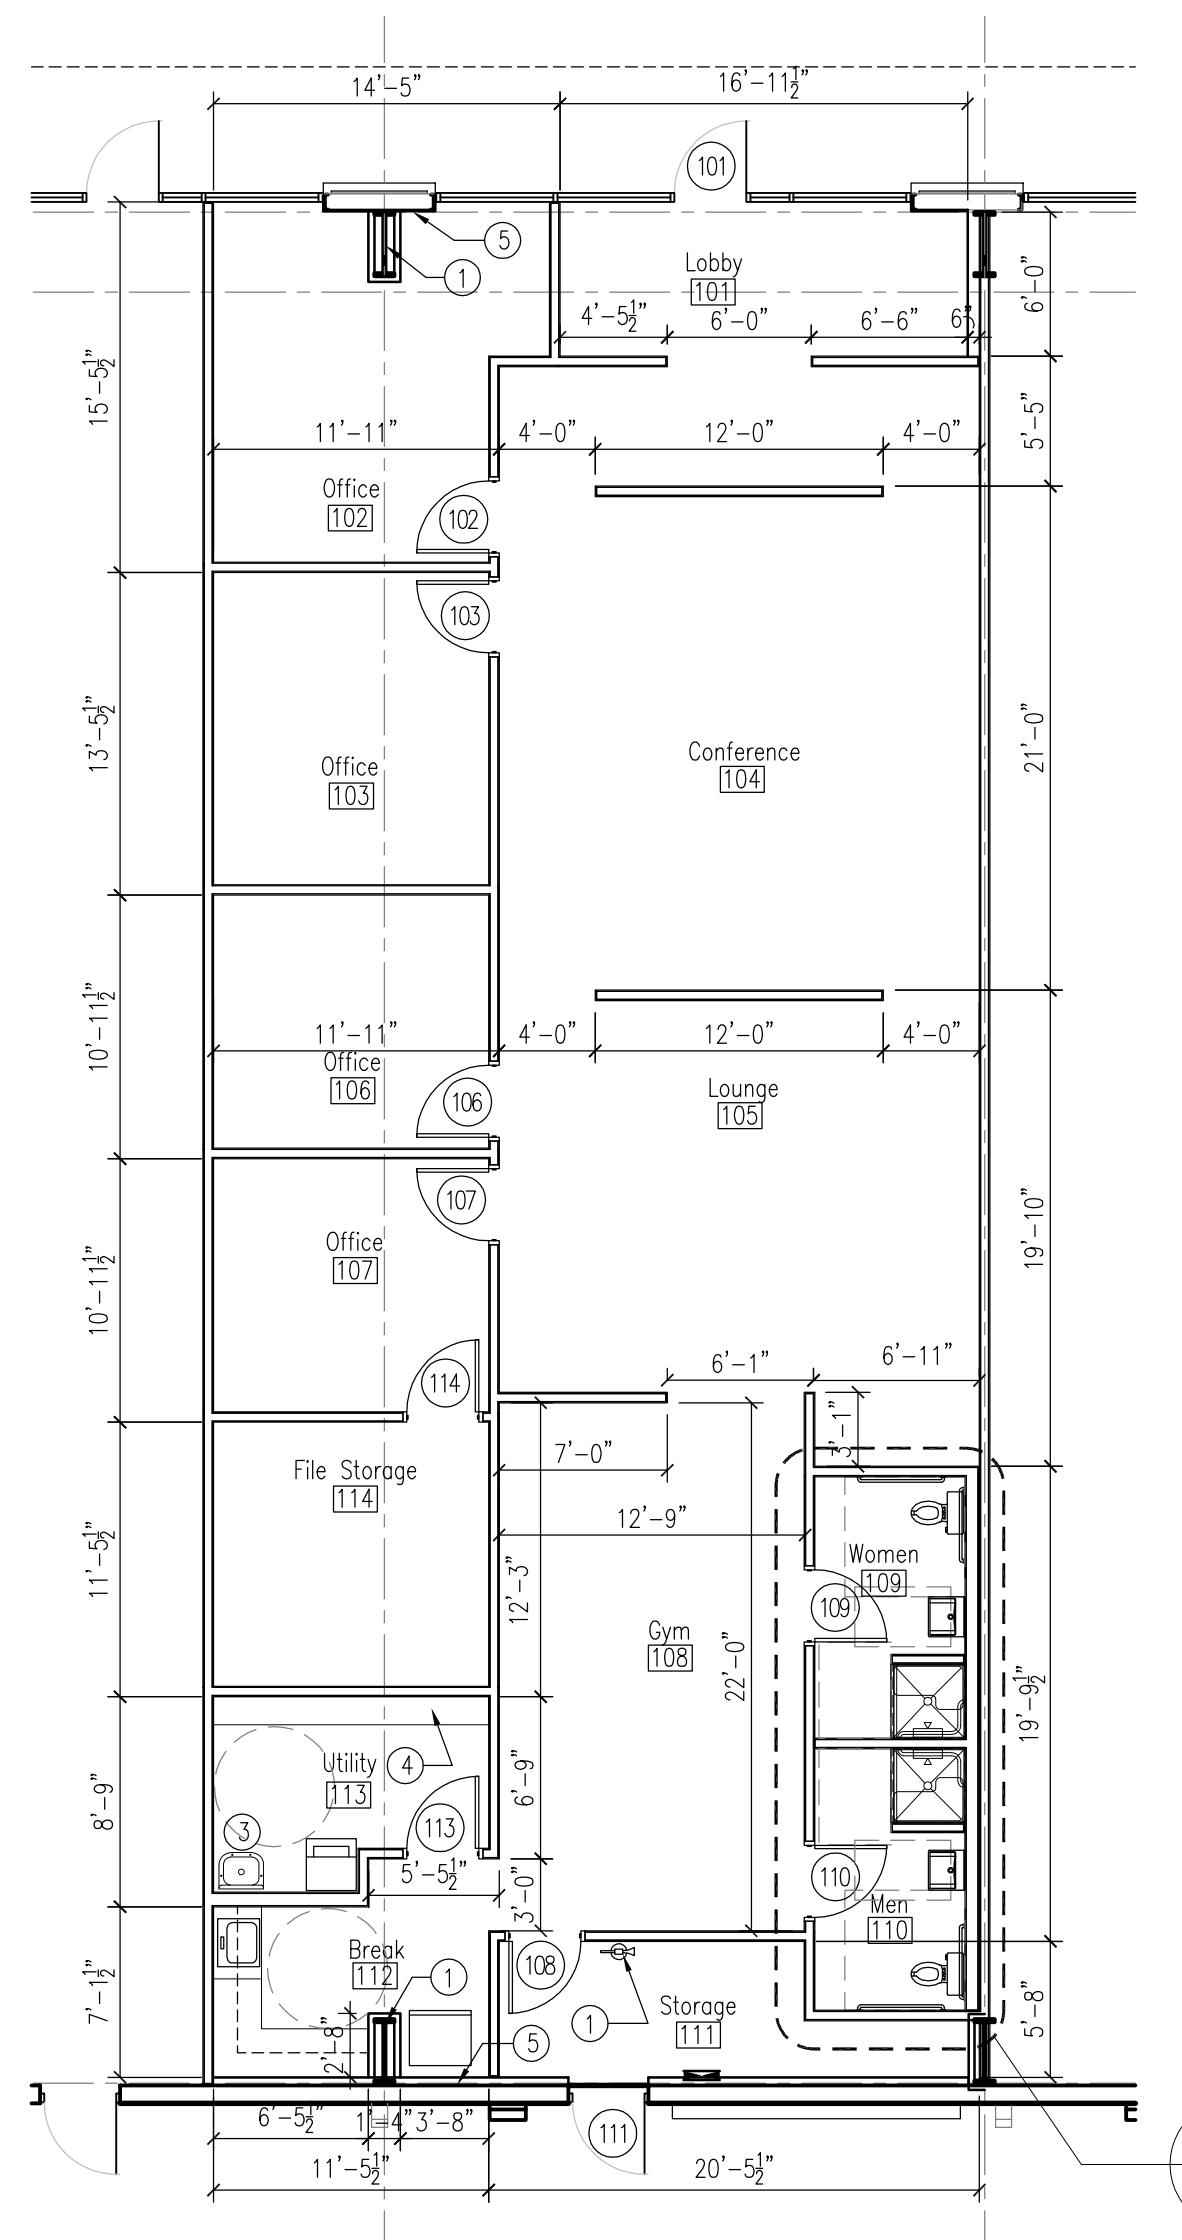

GENERAL NOTES

- ALL NEW PARTITIONS ARE TYPE A, UNLESS NOTED OTHERWISE, RE: 1/A0.30
- GENERAL CONTRACTOR TO FIELD VERIFY ALL EXISTING CONDITIONS AND REPORT ANY DISCREPANCIES TO THE ARCHITECT.
- PROVIDE TREATED WOOD BLOCKING AS REQUIRED FOR SUPPORT AT ALL TELEVISION LOCATIONS.

KEY NOTES

① OPEN TO STRUCTURE ABOVE; PAINT AS DIRECTED
② GYP BOARD LIGHT COVE

PAINTED GYP BOARD



RECESSED LED WALL WASHER



RECESSED LED CAN



1x4 SUSPENDED LED




WALL MOUNTED SCONCE



WAREHOUSE STYLE PENDANT



LED TAPE LIGHT

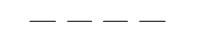


CHANDELIER / PENDANT




ILLUMINATED EXIT SIGN ON 90 MINUTE BACKUP BATTERY POWER


LH2 PROJECT NO: 18-005
ISSUED: Review
ISSUED DATE: Feb. 13, 2018

DRAWING NUMBER

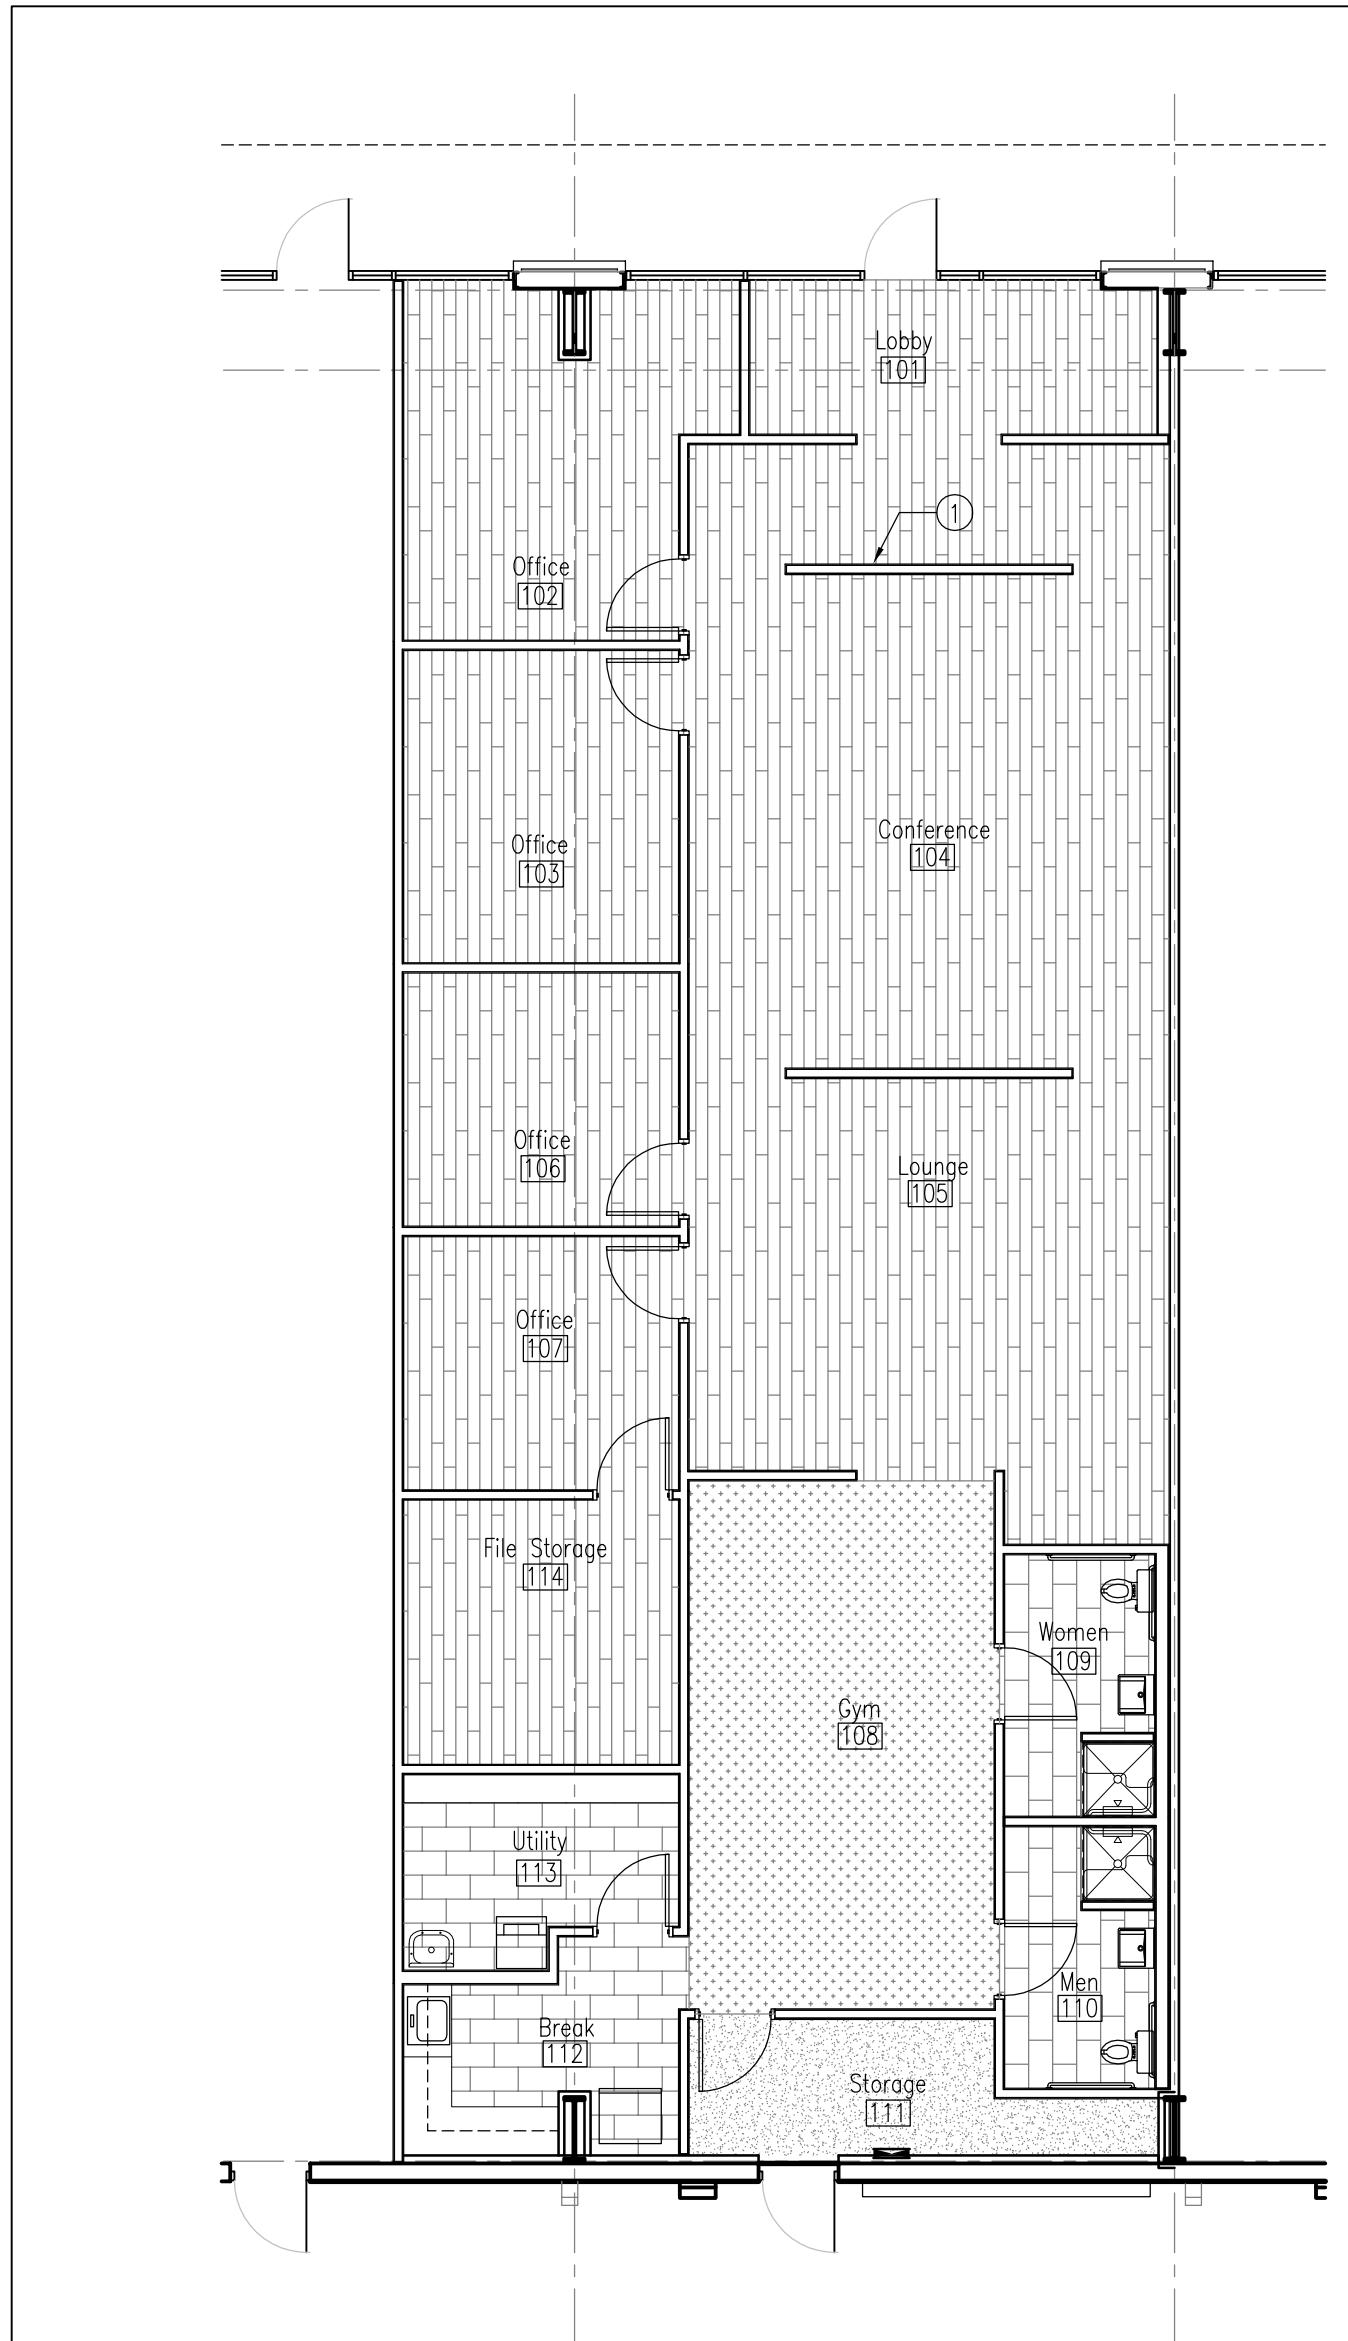A1.21
Plans


FLOORING LEGEND

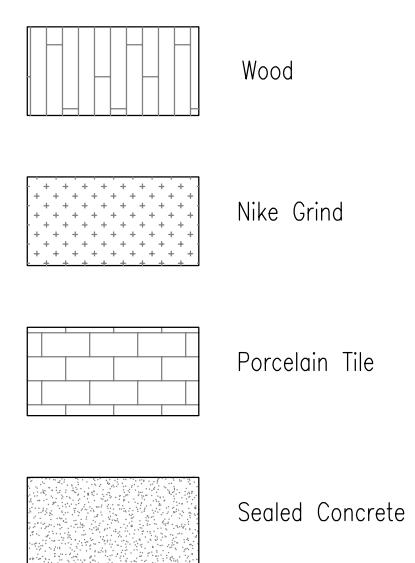


GENERAL NOTES


- FLOOR FINISH TRANSITION TO OCCUR AT CENTERLINE OF DOOR. PROVIDE SCHLUTER TRANSITION.
- PROVIDE LEVEL 4 FINISH AT ALL PAINTED WALLS.
- ALL SUBSTITUTIONS MUST BE SUBMITTED TO THE ARCHITECT FOR APPROVAL.
- REFER TO FINISH SCHEDULE SHEET A6.01

KEY NOTES

① THIN BRICK CLAD FEATURE WALL
② X

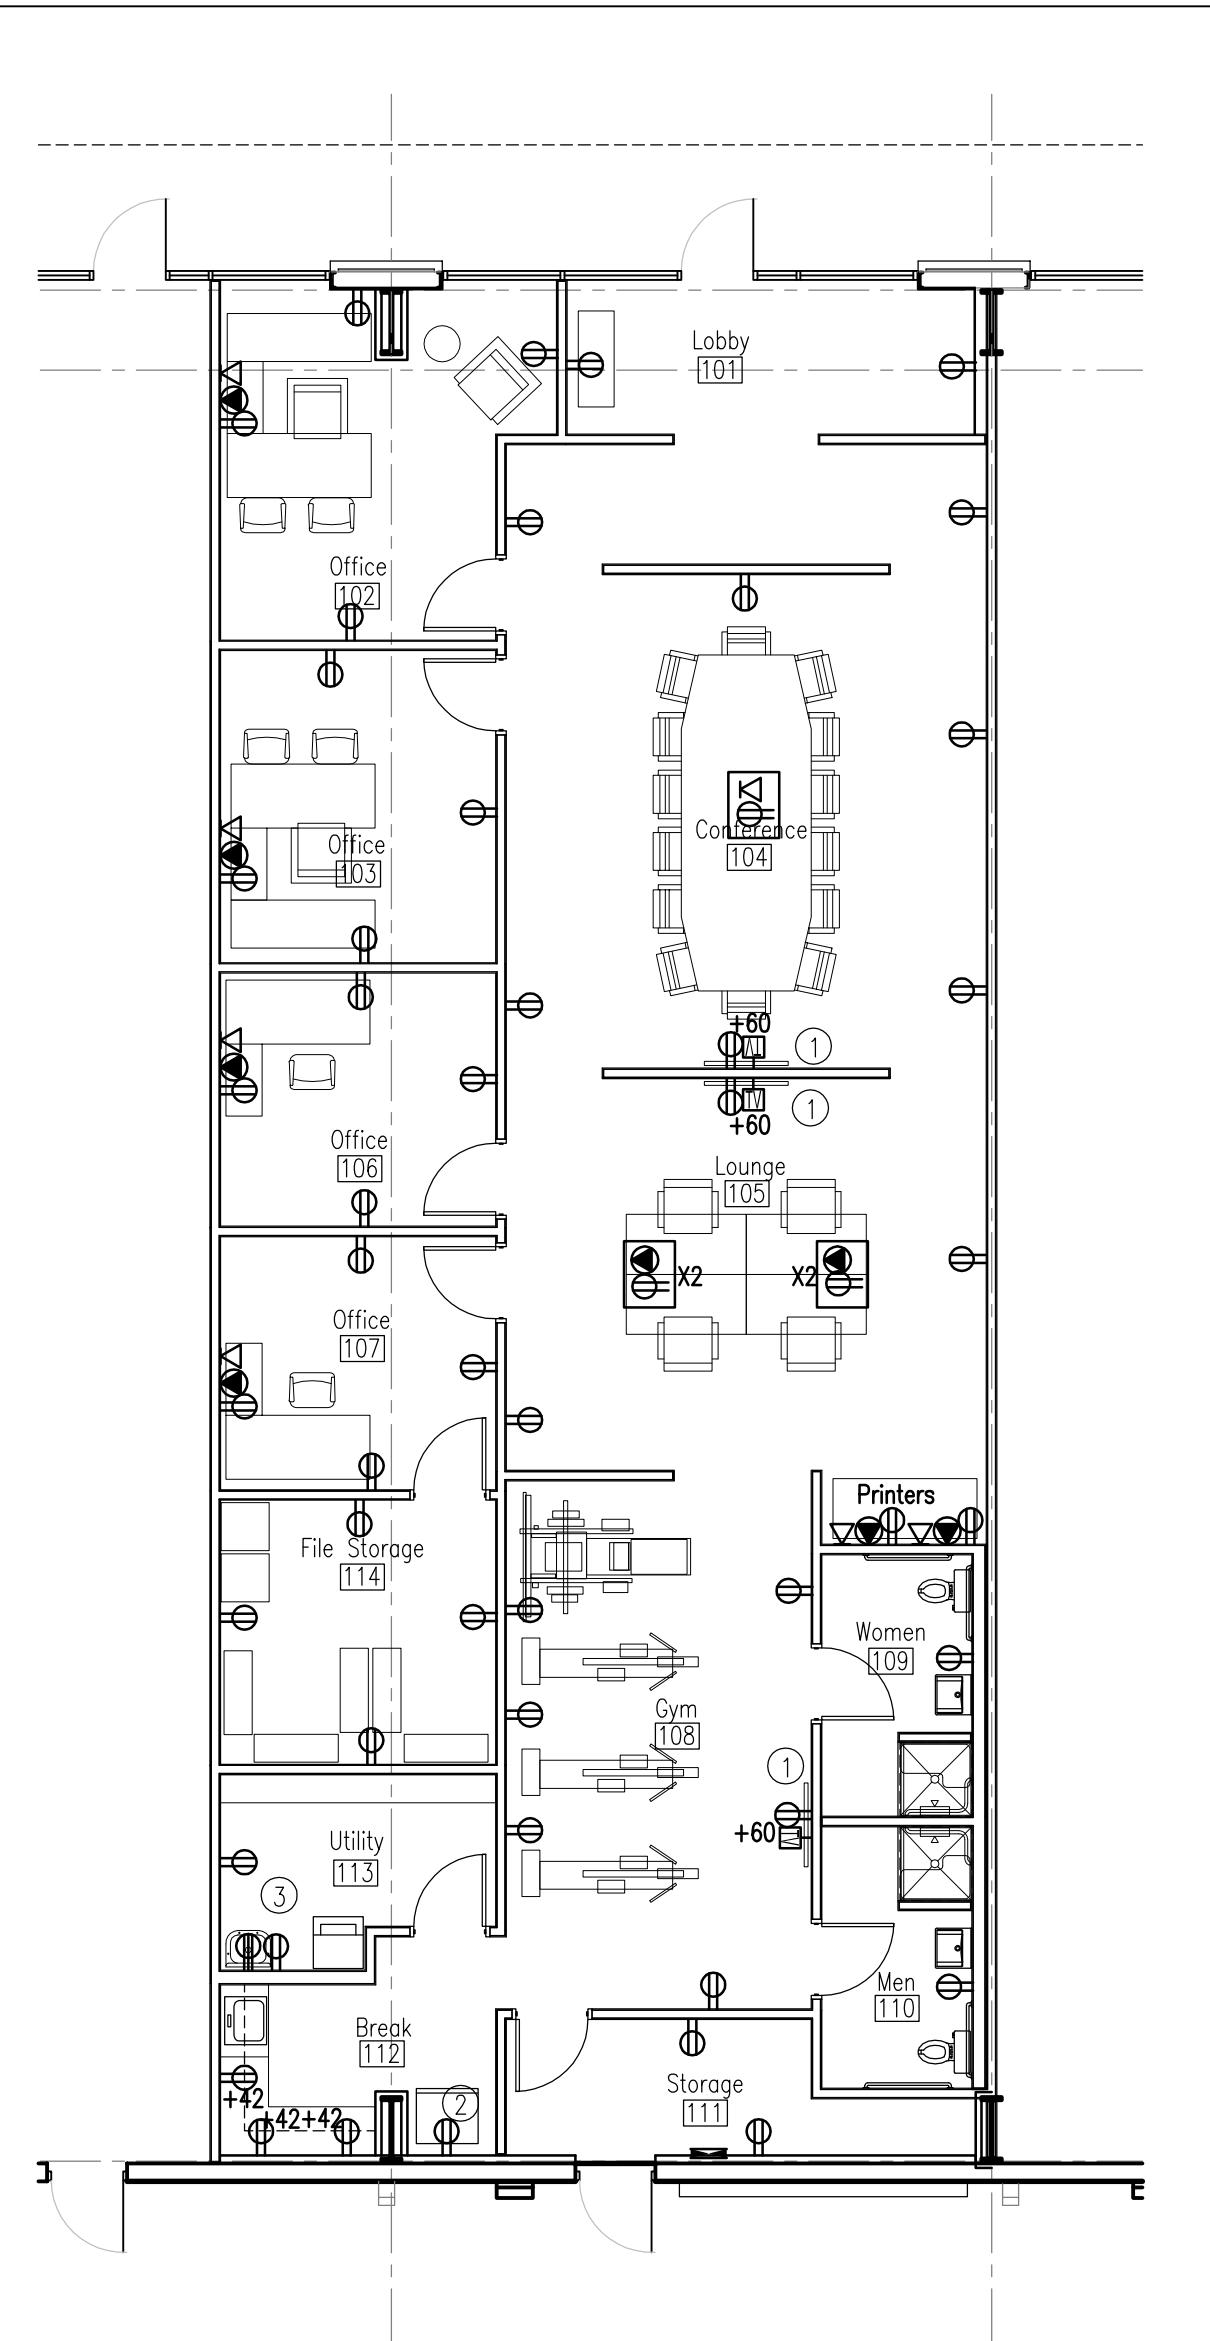

LEGEND:

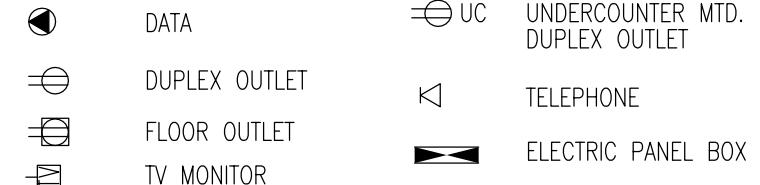

EQUIPMENT AND APPLIANCE LIST

① Television (3)
② Refrigerator
③ Stackable washer / dryer