




ELEVATION FOR
REFERENCE ONLY

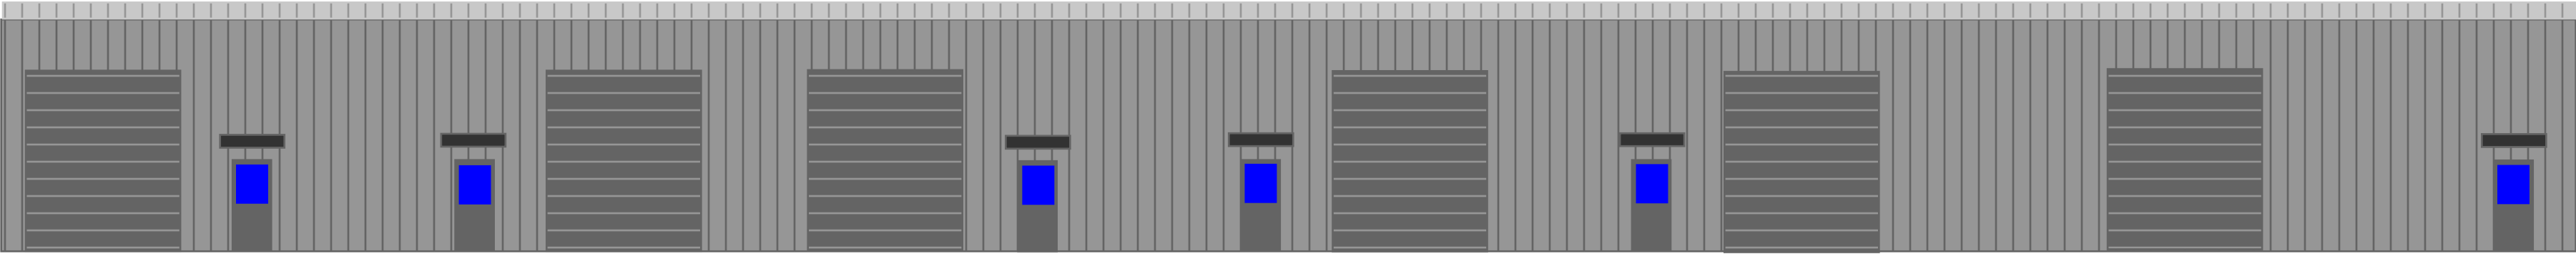

CONTINUED
BELOW

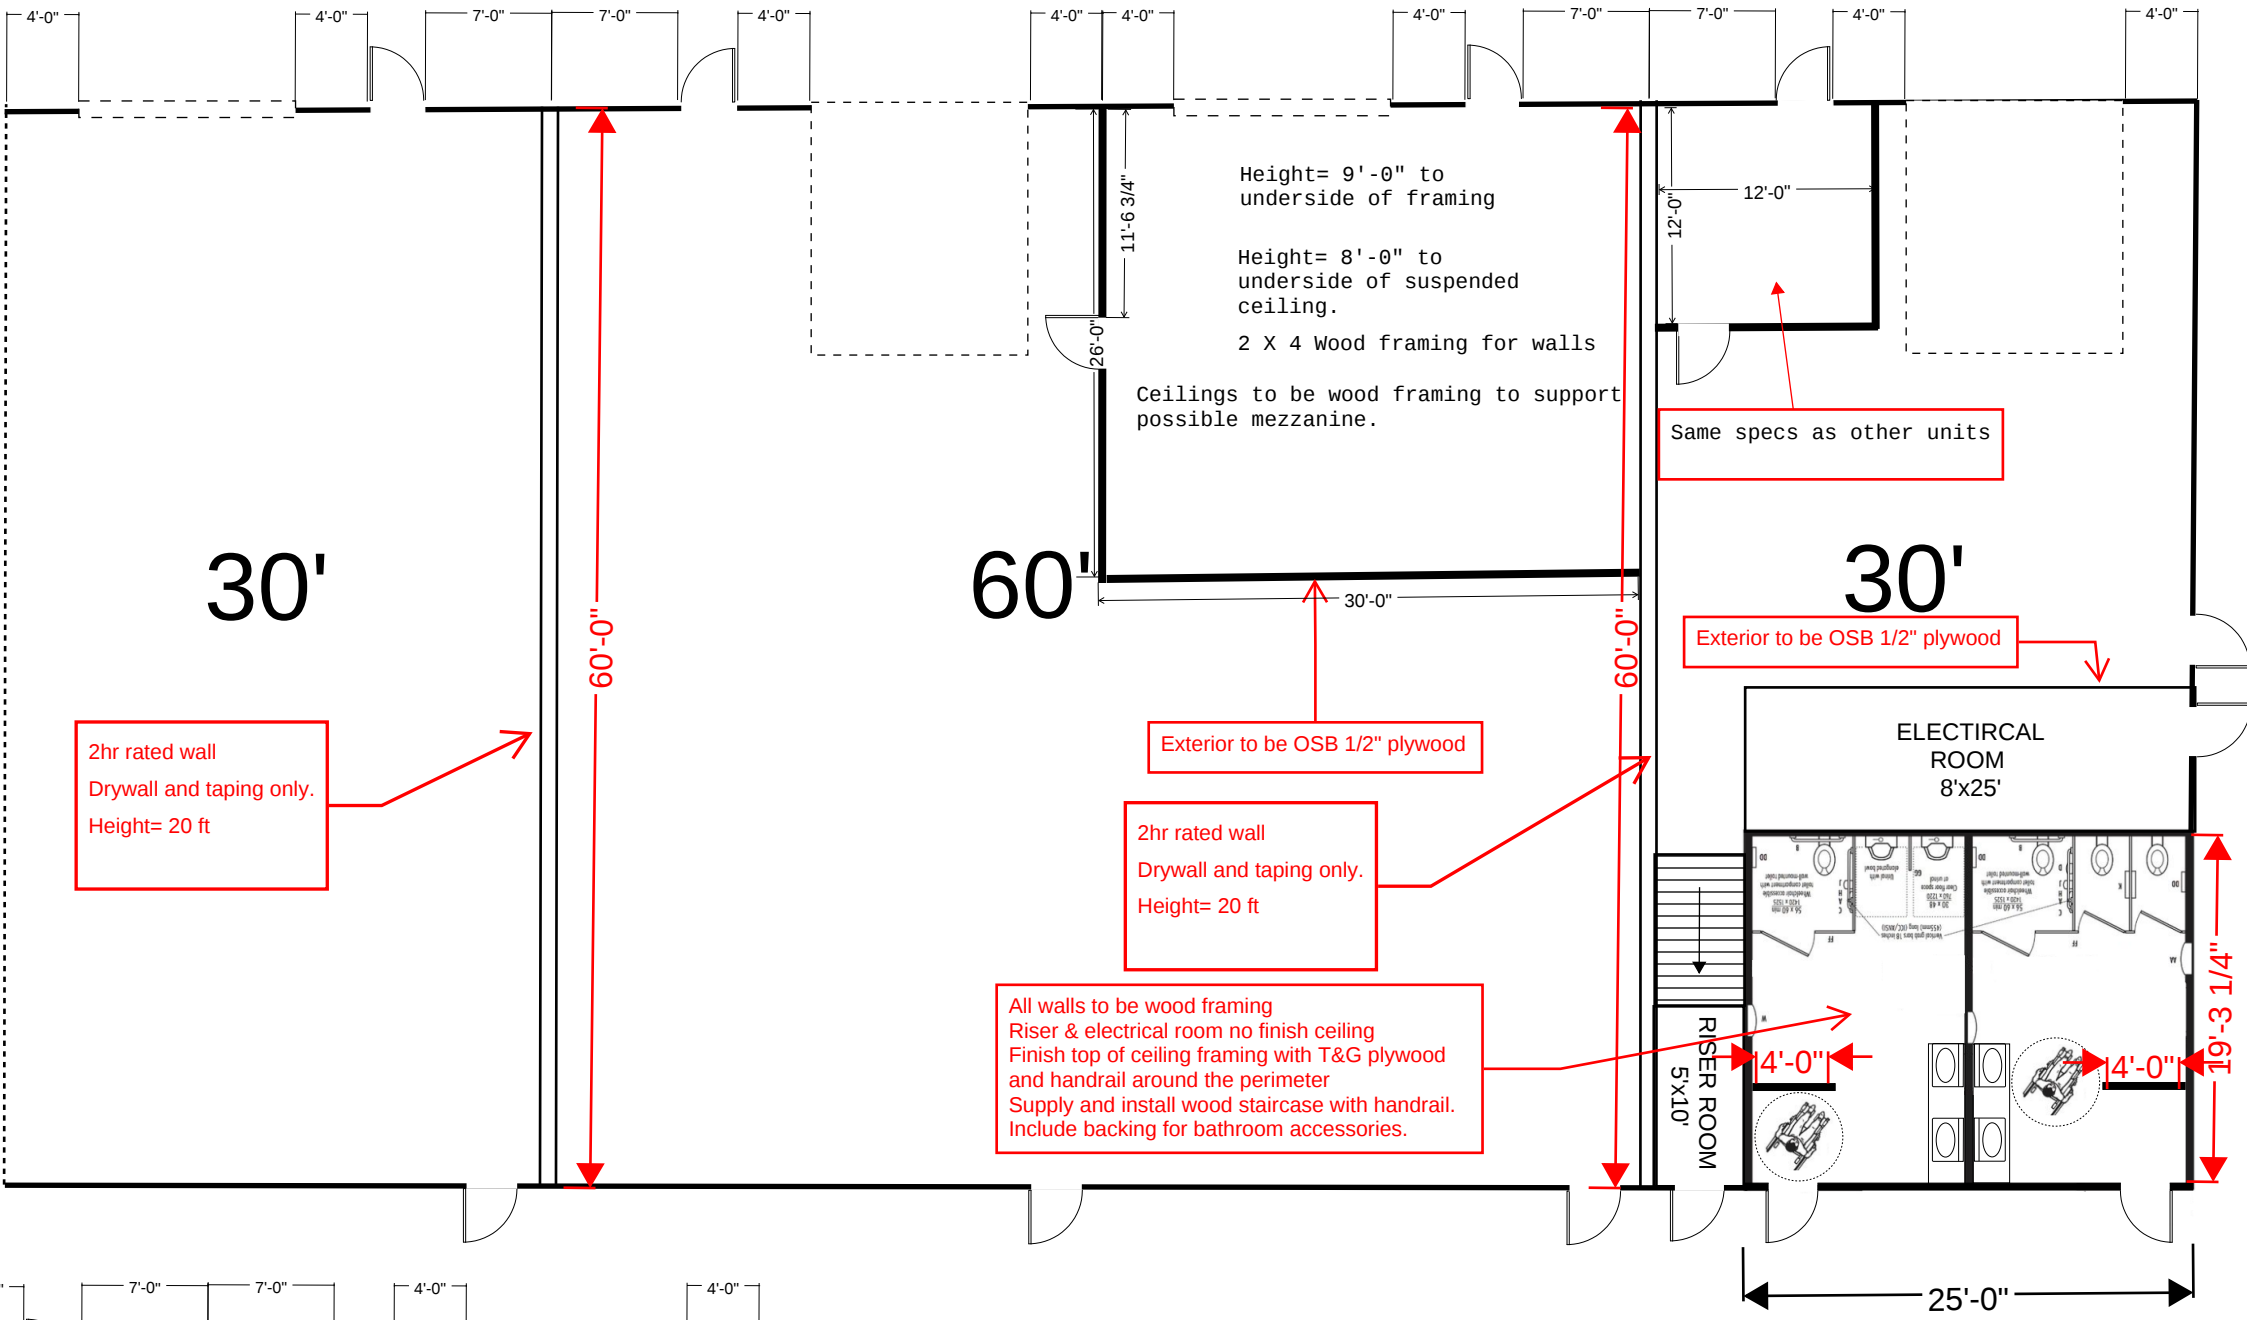

CONTINUED
ABOVE

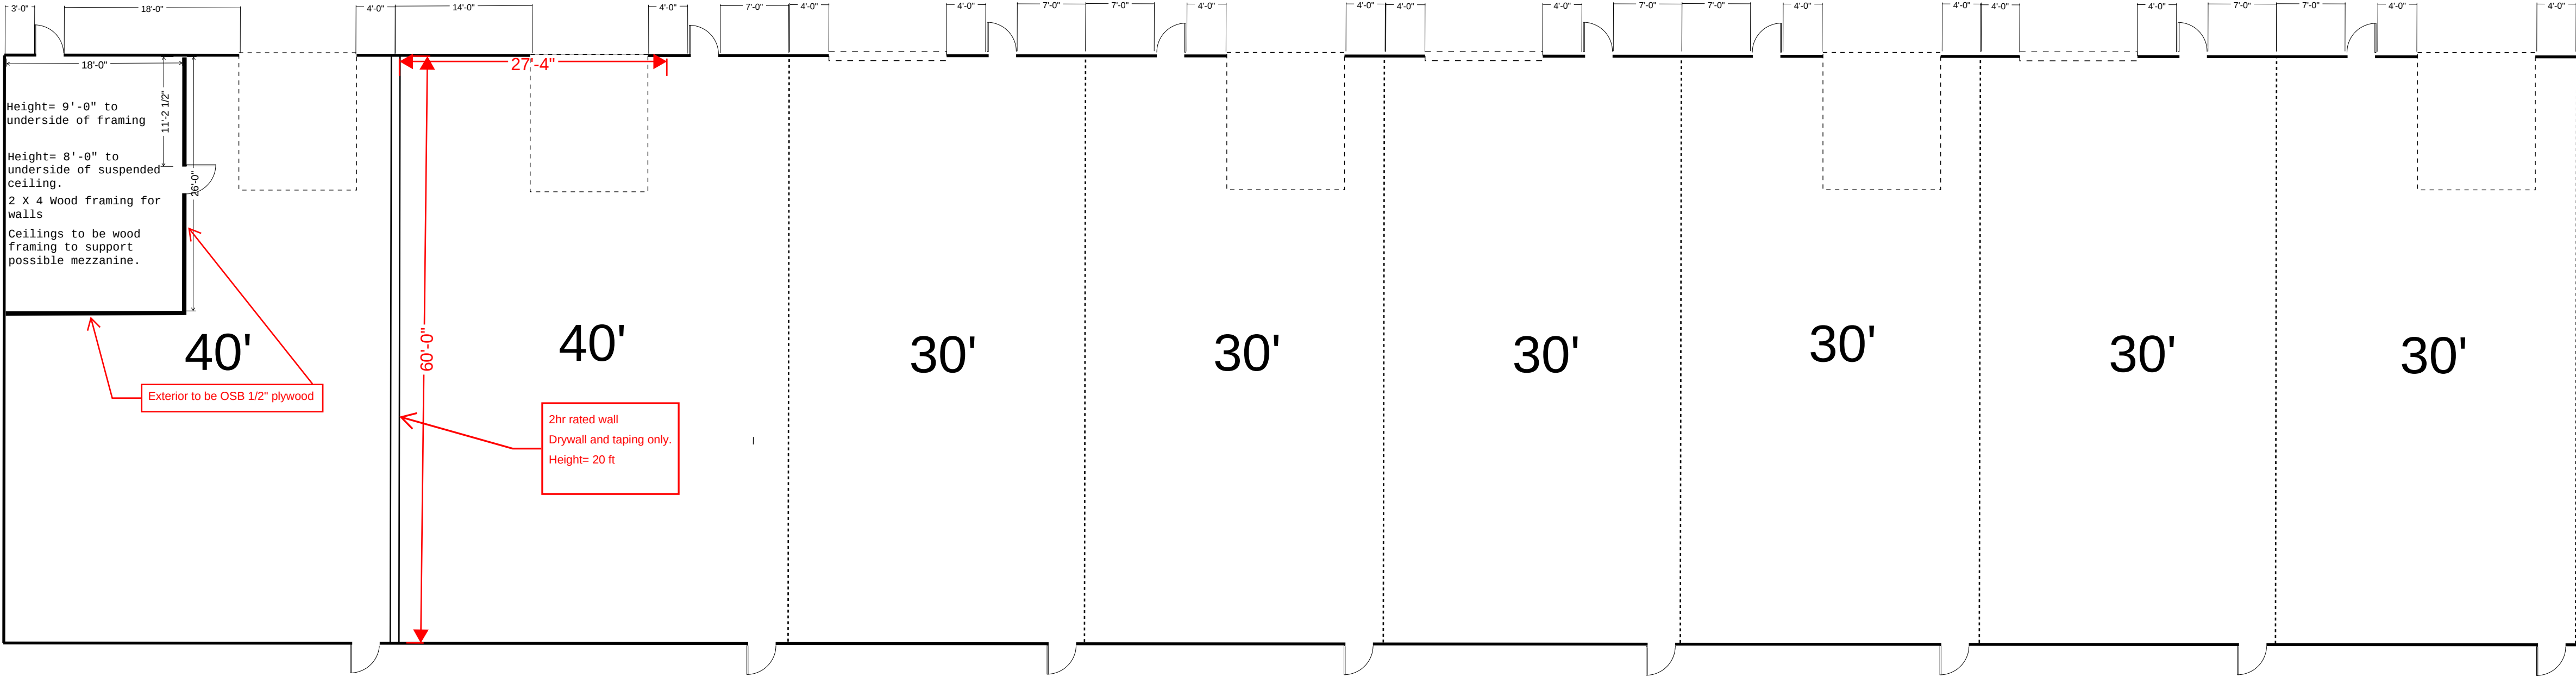


3'x7' HALF GLASS STEEL DOOR
NOT TO SCALE

3'-0" X 7'-0" 18GA STEEL DOOR.
CHARCOAL GRAY COLOR. MANUFACTURER TBD



OVERHEAD DOOR
NOT TO SCALE

12'-0" X 14'-0" X 2" THK PREFINISHED
OVERHEAD STEEL INSULATED DOOR.
MIN R VALUE 4.75 CHARCOAL GRAY
COLOR. MANUFACTURER TBD.

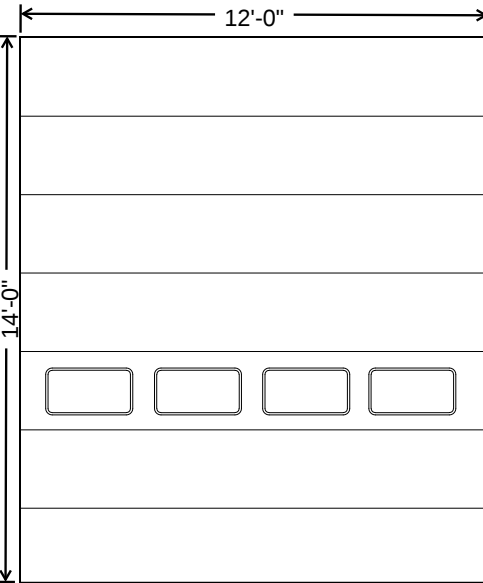

A

NO.	DATE	BY	REVISIONS
1	5/20/24	AT	Door Openings




DESIGN: A.T./S.C.
DRAFTING: A.W.T.
CHECKED: _____
APPROVED: _____



SCALE:
HORZ: 3/32"=1'0"
VERT: 3/32"=1'0"
DATE: 04/17/2024

BUILDING LAYOUT

API-NEWPORT, NH
880 JOHN STARK HWY
NEWPORT, NH

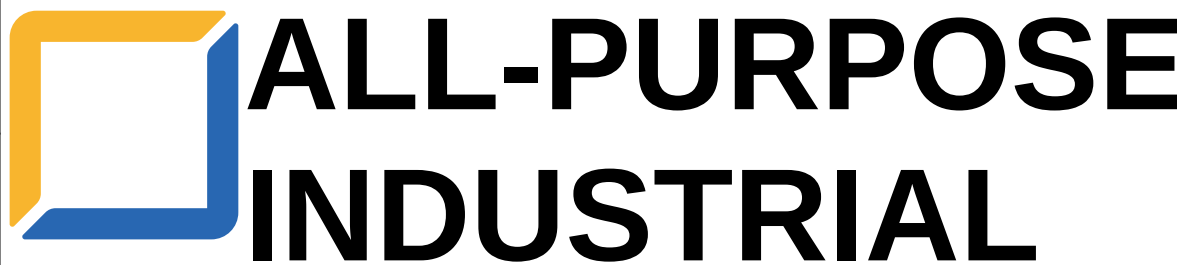

SHEET NUMBER
1 OF 1