


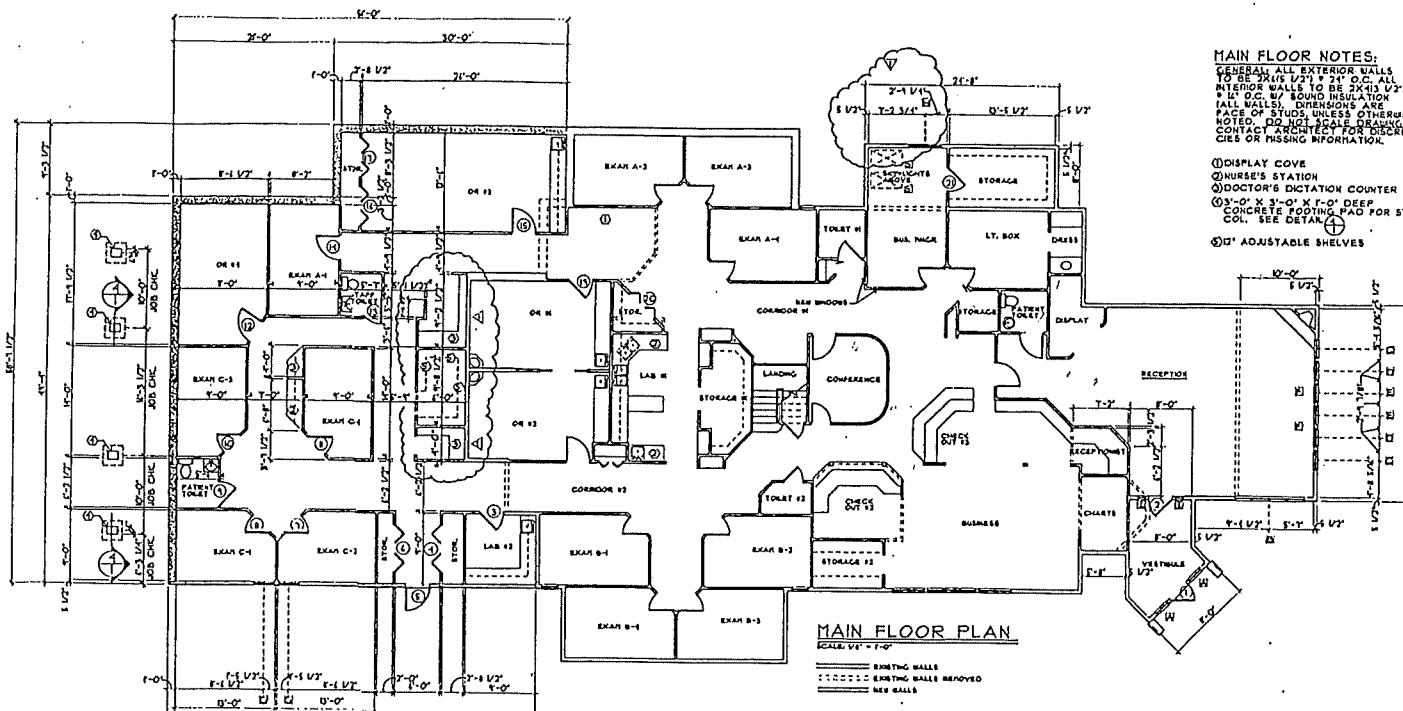

- MAIN FLOOR NOTES:**
 GENERAL: ALL EXTERIOR WALLS TO BE 2X12 SIPS 1/2" F 2X12 O.C. ALL INTERIOR WALLS TO BE 2X12 SIPS 1/2" F 2X12 O.C. WITH SOUND INSULATION (ALL WALLS). DIMENSIONS ARE FACE OF STUDS UNLESS OTHERWISE NOTED. DO NOT SCALE DRAWING. CONTACT ARCHITECT FOR DETAILS OR MISSING INFORMATION.
- ① DISPLAY COVE
 - ② NURSE'S STATION
 - ③ DOCTOR'S DICTATION COUNTER
 - ④ 3'-0" X 3'-0" X 1'-0" DEEP CONCRETE FOOTING PAD FOR S1 COL. SEE DETAIL
 - ⑤ 12" ADJUSTABLE SHELVES

