

1

2

3


4

A

B

C

D

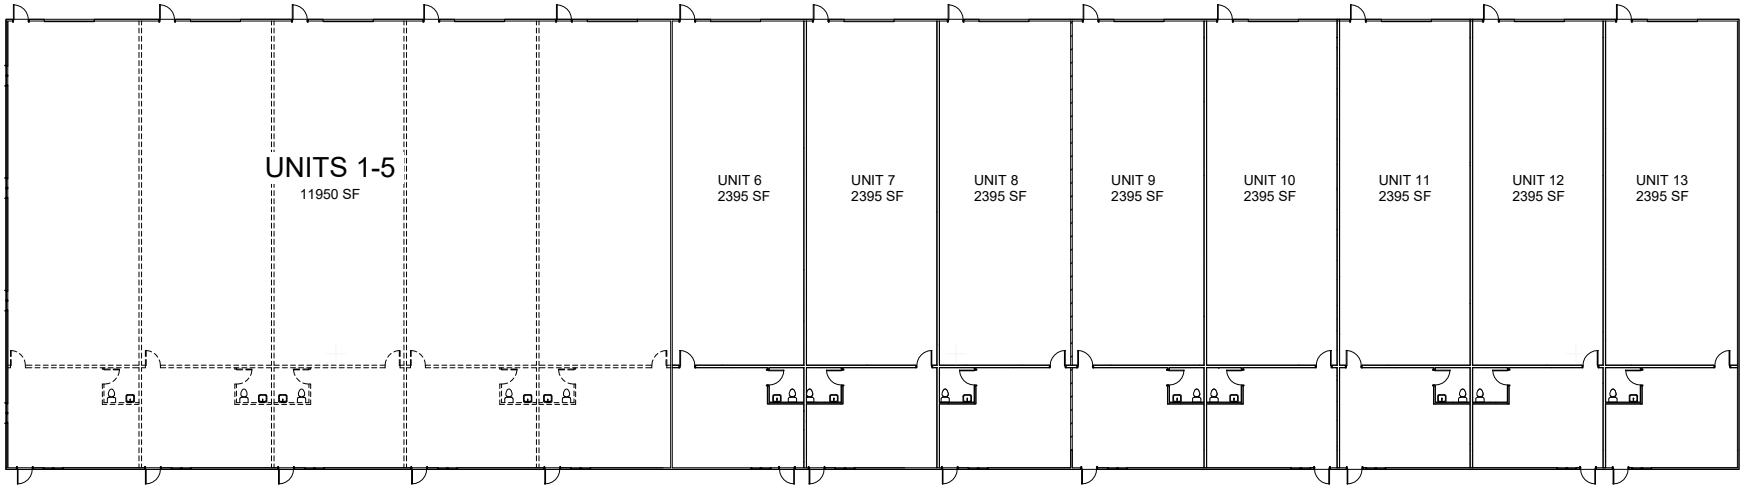

A4 FLOOR PLAN - 1ST FL
1/16" = 1'-0"

A4.0

PLANS BASEMENT &
1ST FL

35 CAPE STREET
Mendon, MA 01756
PROJECT NUMBER: 21006

REV. # DATE ISSUED FOR
1 02-03-2021 OWNER REVIEW

DAVID SISSON ARCHITECTURE PC
345 Taunton Ave
East Providence RI 02914
www.ds-arch.com info@ds-arch.com 401-585-7070