


Exhibit A

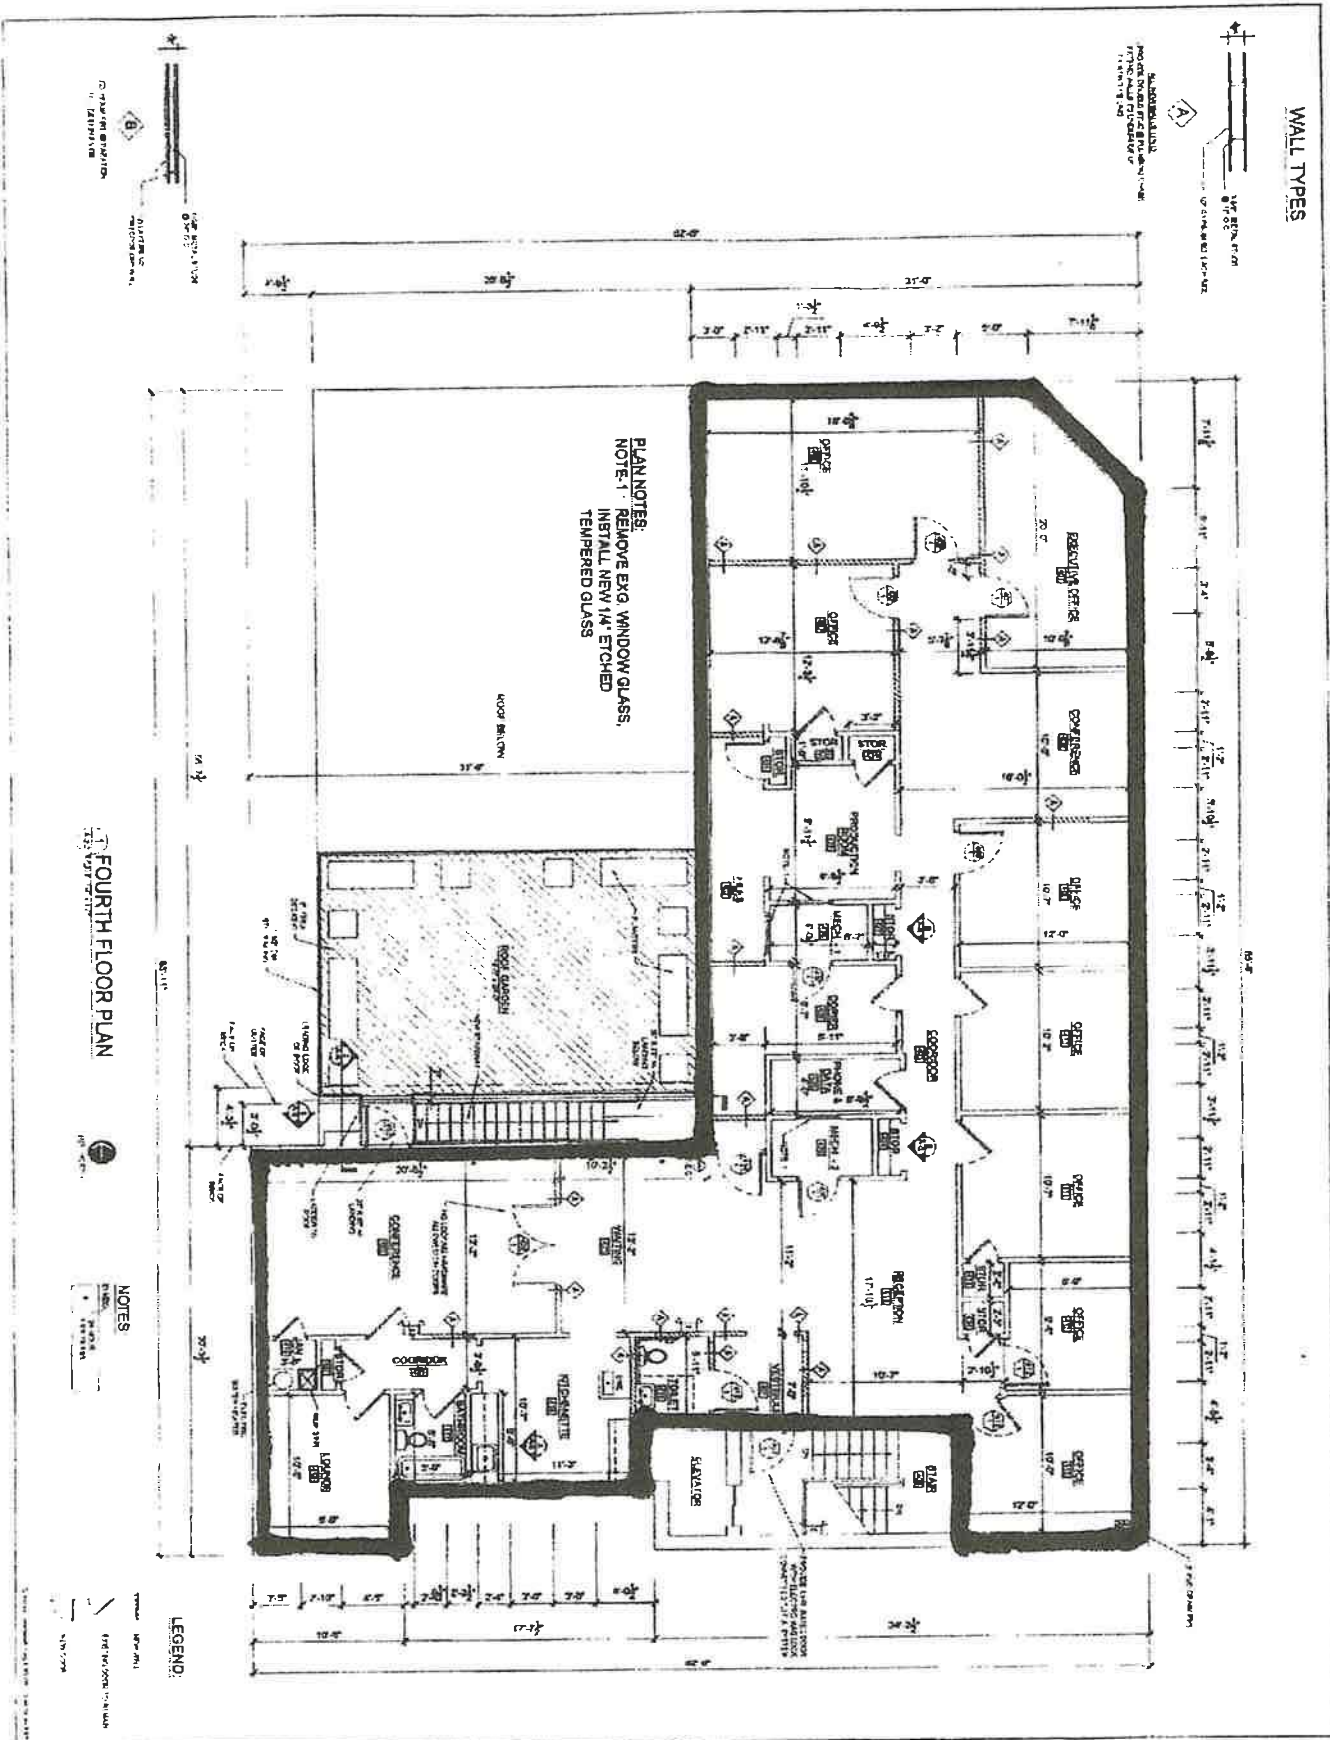

<p>A-2.2</p>	<p>PROJ. NO. 8174 AUGUST 30, 2008 Phase FOURTH FLOOR RENOVATION</p>	<p>4TH FLOOR PLAN</p> <p>One South Market Street Renovations to the 4th Floor One South Market Street, Frederick, MD 21701</p>	<p>CMW GROUP, INC. Architects/Planners 44 N. Market St., Ste. 300 Frederick, MD 21701</p>
	<p>SCALE</p>	<p>NOTES:</p>	<p>DATE: 8/30/08</p>