



KEYSTONE AT FINING WALL SYSTEM  
 4. ENTRANCE DETAILS ARE SHOWN ON D.O.T. ENTRANCE PERMIT  
 5. FRONTAGE ROADS 2 & 3 SHALL NOT BE USED FOR ACCESS TO THIS PHASE OF DEVELOPMENT. ACCESS FROM FRONTAGE ROAD 2 & 3 SHALL BE PERMITTED UNTIL APPROVAL OF A SUBSEQUENT DEVELOPMENT PLAN, CONSTRUCTION PLAN FOR UP GRADING FRONTAGE ROAD 2 & 3 AS SHOWN HEREON, AND COMMENCEMENT OF CONSTRUCTION. (FOR BIDDING OF THE IMPROVEMENT)

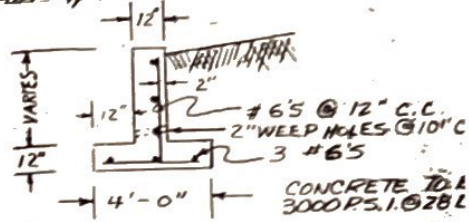

LEGEND	
F.H.	= FIRE HYDRANT
M.H.	= MANHOLE
U.P.	= UTILITY POLE
T.P.	= TELEPHONE POLE

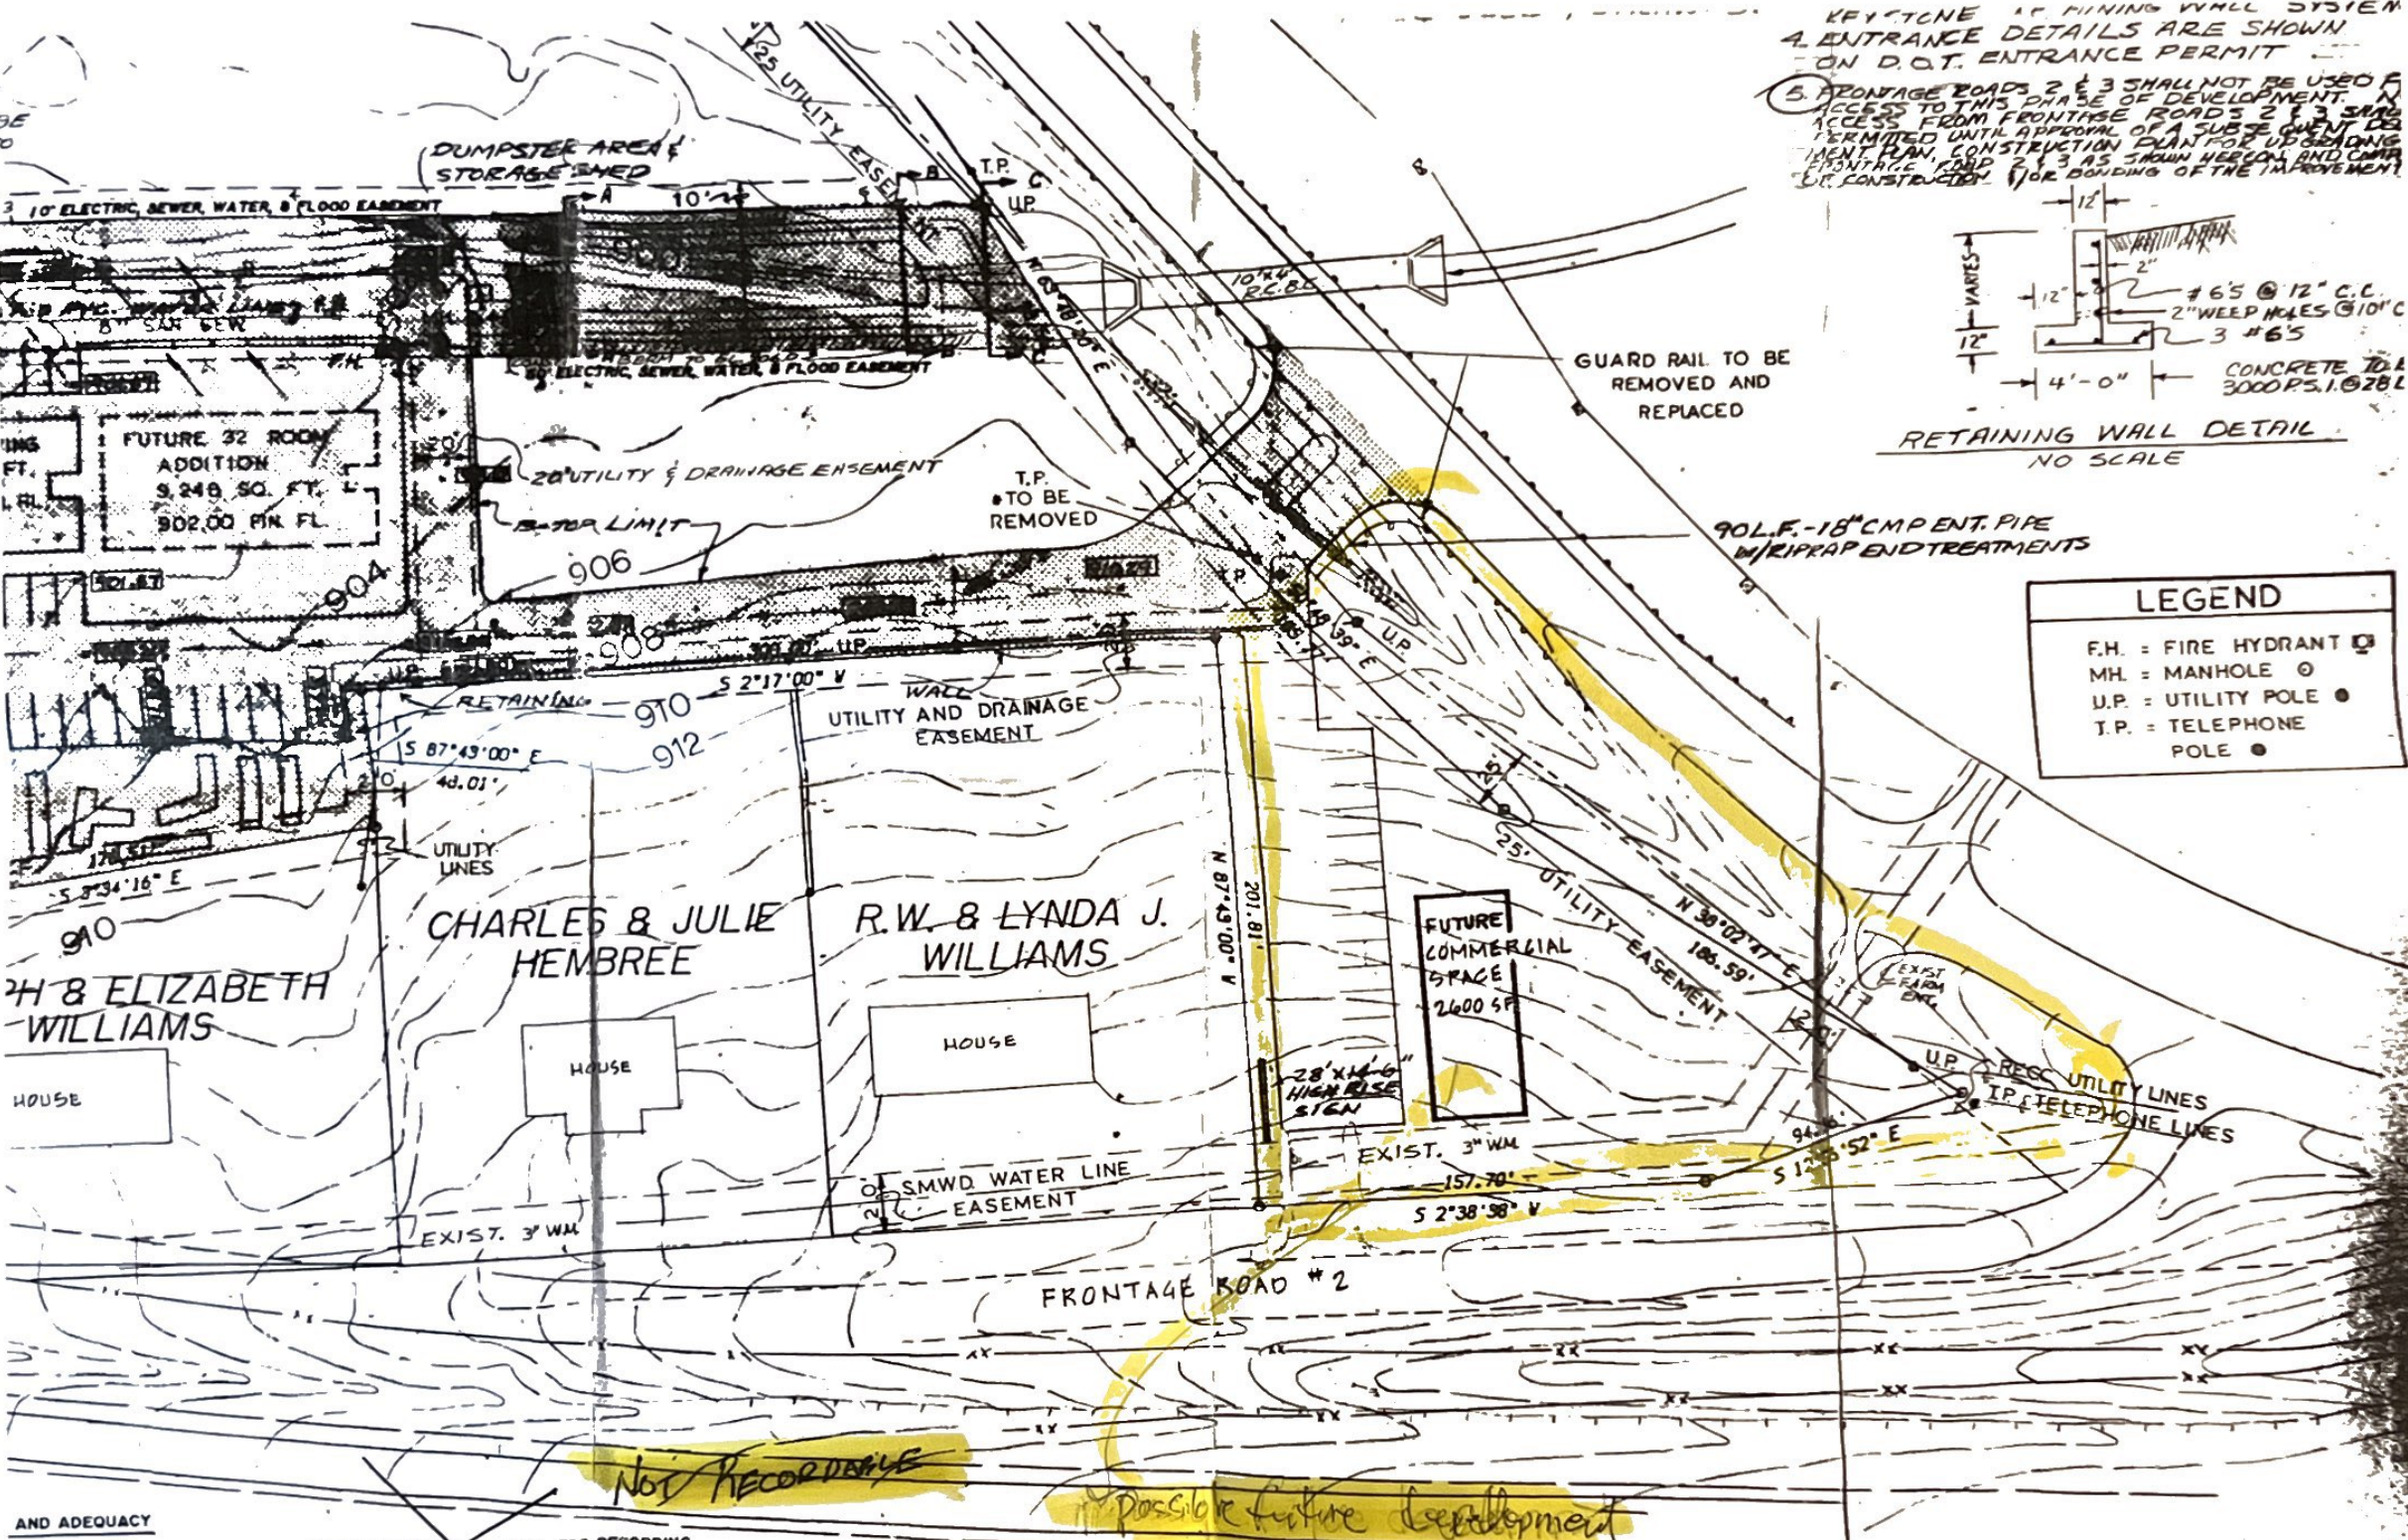

*NOT RECORDABLE*  
*possible future development*