


T:\2006\06157 Mebane Engineering - Shining Start\Mebane Oaks Rd\Parcels-CL 04.dwg, 6/29/2007 7:57:28 AM, PDF-XChange for AcroPlot Pro (temporary).pc3, 1:3.31163, CRB



CITY OF MEBANE
MEBANE OAKS ROAD AREA
TRANSPORTATION IMPROVEMENT PLAN
ALAMANCE & ORANGE COUNTY, NORTH CAROLINA

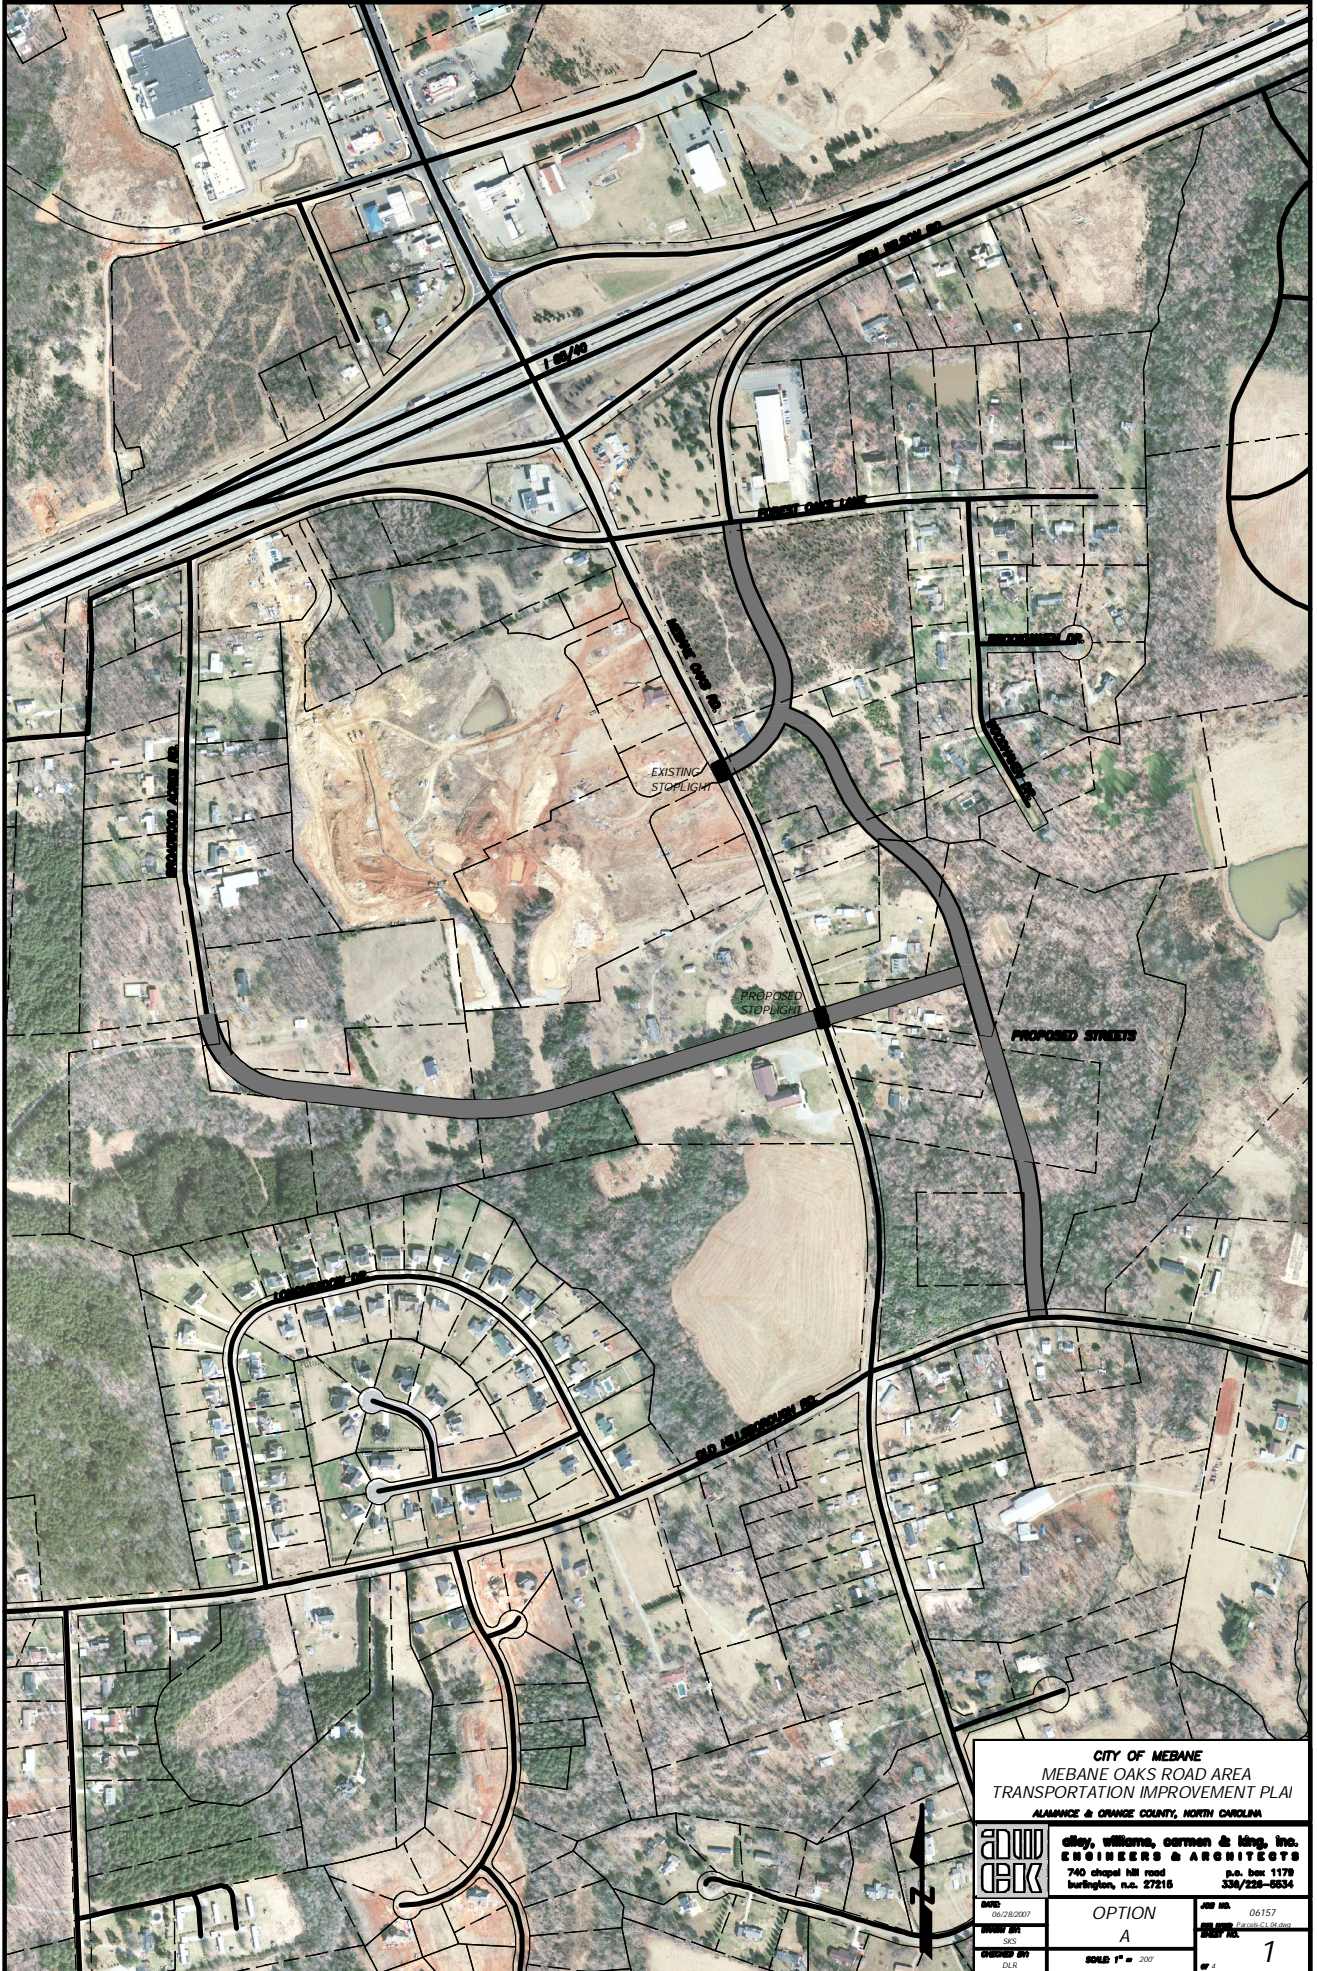

elley, williams, carson & king, inc.
ENGINEERS & ARCHITECTS
740 Chapel Hill Road, P.O. Box 1178
Burlington, N.C. 27215 336/228-6534

DATE: 06/29/2007
DRAWN BY: SKS
CHECKED BY: CJC

OPTION
A
SHEET 1st OF 2007

JOB NO. 06157
PROJECT NO. CL 04.dwg
SHEET NO. 1