


UPPER LEVEL FLOOR/REFLECTED CEILING/WESH/ELECTRICAL PLAN

DESCRIPTION OF WORK THIS AREA:
 SITE 104: REMOVE WALLS/DOORS AS
 SHOWN/REMOVED
 NEW CASSETT TO MATCH
 SITE 105
 ELECOT WORK

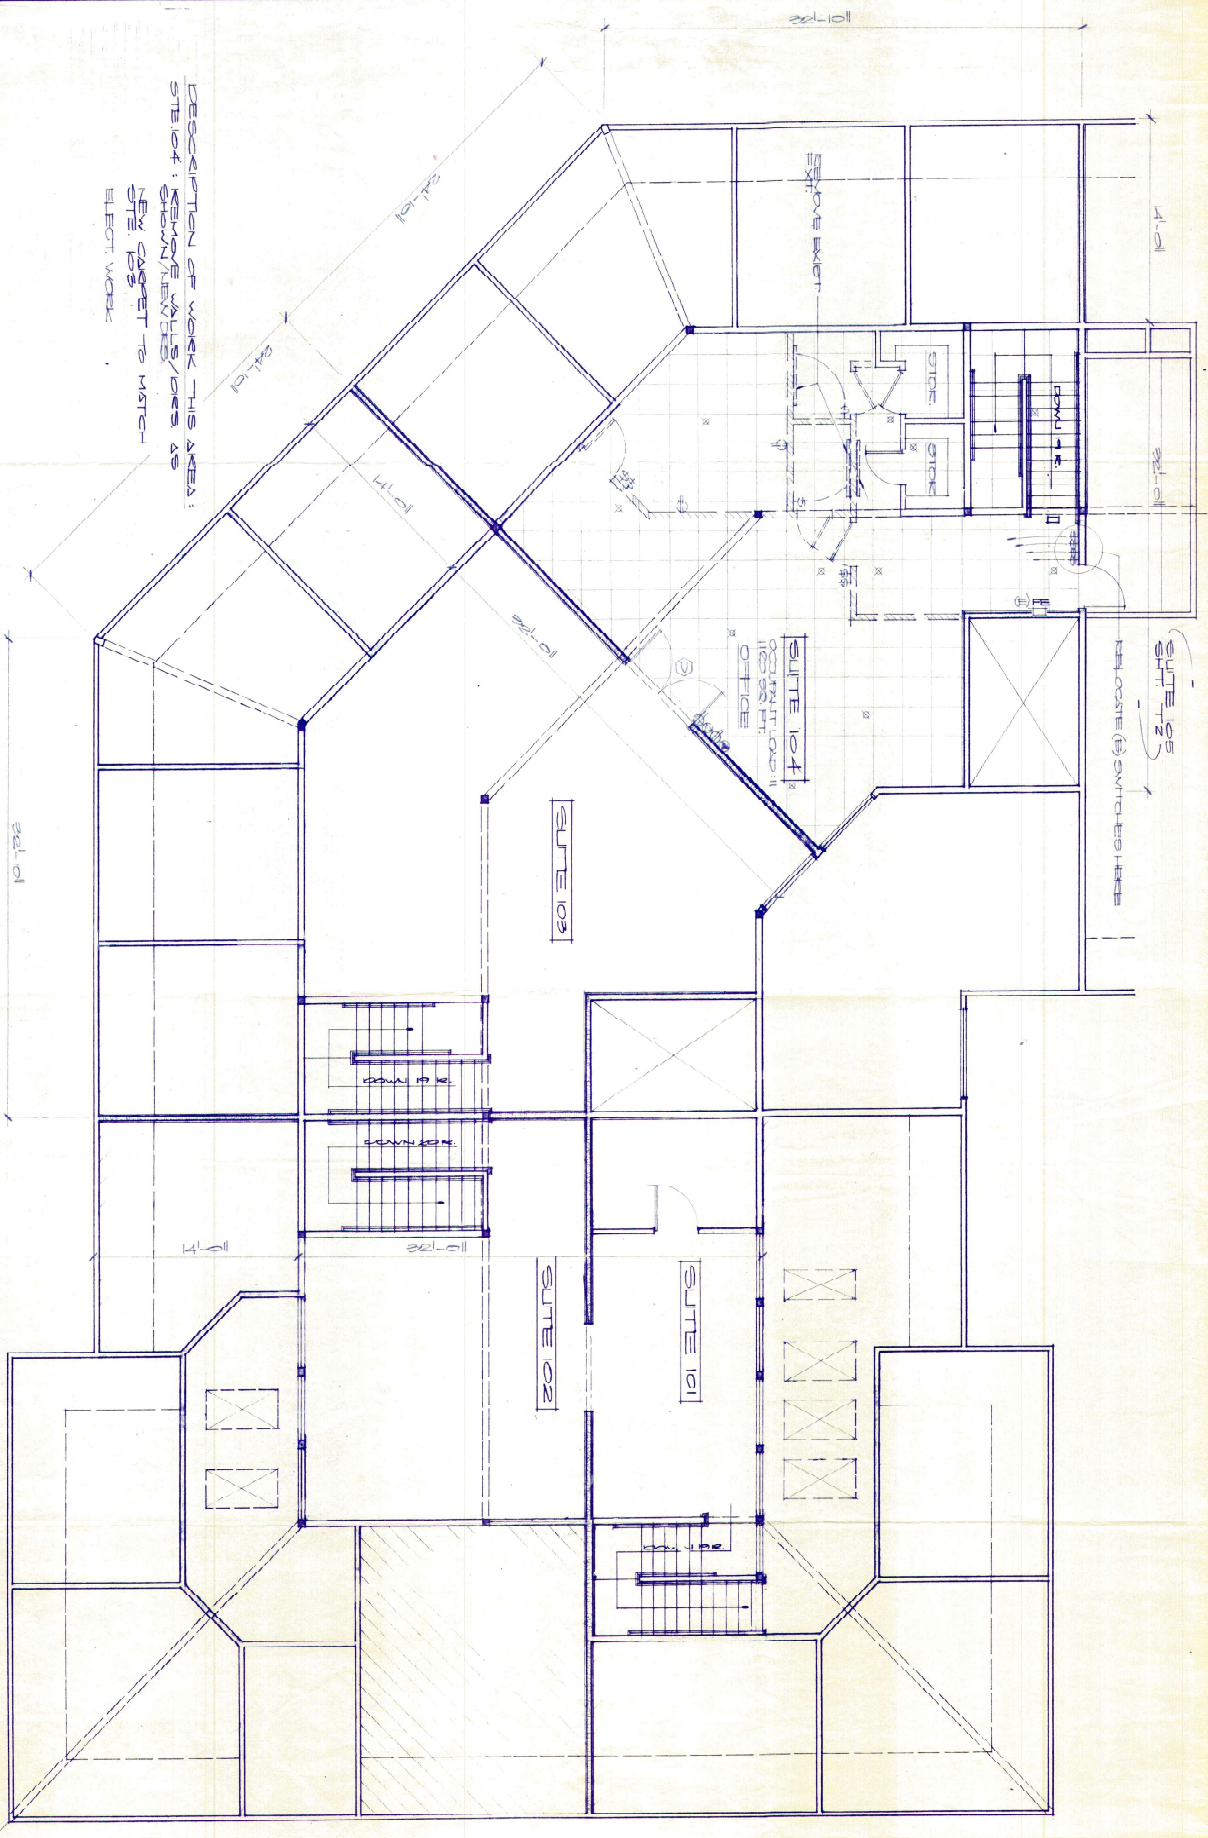

SCALE TO THIS DRAWING

APPROVED
 103 COPY



Tenant Improvements for:
The Catalyst Consulting Team
 4450 Capitola Rd, Capitola, CA

APN 034-111-47

DOUG G. MESSINI, ARCHITECT AIA
 4315 CAPITOLA ROAD, CAPITOLA, CALIFORNIA 95010
 PHONE: 475-5641

