



## For Lease: Montecito Plaza 2nd Floor Office Space

361 3rd Street, Suite F, San Rafael, CA 94901

- Abundant Parking
- Medical Use Permitted
- Kitchenette
- Conference Room
- Walkable Amenities

### Offering Summary

Available Sq. Ft.:	1,308 +/- sf
Initial Base Rent:	<del>\$ 2.89</del> <del>\$3.00</del> psf
Lease Type:	Mod. Gross
Lease Term:	2 - 5 Years
Available:	NOW

Contact:

**Mark Cooper**  
(415) 608-1036  
[mark@hlcre.com](mailto:mark@hlcre.com)  
Lic# 01814831

**Joe Morrison**  
(415) 366-0022  
[joe@hlcre.com](mailto:joe@hlcre.com)  
Lic#: 02067309



**HL Commercial Real Estate**  
70 Mitchell Blvd., Suite 202  
San Rafael, CA 94903  
[www.hlcre.com](http://www.hlcre.com)

No warranty or representation, express or implied, is made as to the accuracy of the information contained herein, and same is submitted subject to errors, omissions, change of price, rental or other conditions, withdrawal without notice, and to any special listing conditions imposed by our principals. The prospective purchaser/lessee should independently verify all information. 7/25/25

# For Lease: Montecito Plaza 2nd Floor Office Space

361 Third Street, Suite F, San Rafael, CA 94901

## Property Description:

---

This office suite is located on the second floor of Montecito Plaza Shopping Center in San Rafael, CA. Permitted for medical use, the suite includes a private office, a conference room, and a kitchenette. Montecito Plaza is San Rafael's most successful retail center, featuring anchor tenants such as Trader Joe's, Petco, and Rite Aid. The suite offers convenient access to these amenities and ample parking for tenants and visitors.

## Location Description:

---

Montecito Plaza is conveniently located right off Highway 101, accessible via the 2nd Ave exit from San Francisco or the Mission Ave exit from Novato. The surrounding area provides a variety of services, shops, and restaurants, enhancing convenience for tenants and clients alike.

## Space Information/Features:

---

Total Available Square Feet:	1,308 +/- sq. ft.
Divisible:	No
Parking:	523 Spaces, unassigned/unreserved

## Building Information/Features:

---

Total Building Square Feet:	212,483 +/- sq. ft.
Year Constructed:	1957 +/- (remodeled in 1999)
Zoning Designation:	<a href="#">T5N 40/60</a>
Elevator:	Yes
Fire Sprinklers:	Yes
Heating & Air Conditioning:	Yes
Flood Zone Designation:	Zone AE (An area inundated by 100-year flooding.)

## Lease Terms:

---

Lease Term:	2 -5 Years
Initial Base Rent:	\$2.89 per sq. ft. (\$3,780.12/mo)
Base Rent Increases:	4 % per annum
Lease Type:	Modified Gross
Tenant Expenses:	Utilities, Increases over Base Year property taxes and insurance, telephone, internet, and janitorial inside the premises.

Contact:

**Mark Cooper**  
(415) 608-1036  
[mark@hlcre.com](mailto:mark@hlcre.com)  
Lic# 01814831

**Joe Morrison**  
(415) 366-0022  
[joe@hlcre.com](mailto:joe@hlcre.com)  
Lic#: 02067309



**HL Commercial Real Estate**  
70 Mitchell Blvd., Suite 202  
San Rafael, CA 94903  
[www.hlcre.com](http://www.hlcre.com)



# For Lease: Montecito Plaza 2nd Floor Office Space



361 Third Street, Suite F, San Rafael, CA 94901





# For Lease: Montecito Plaza 2nd Floor Office Space


361 Third Street, Suite F, San Rafael, CA 94901

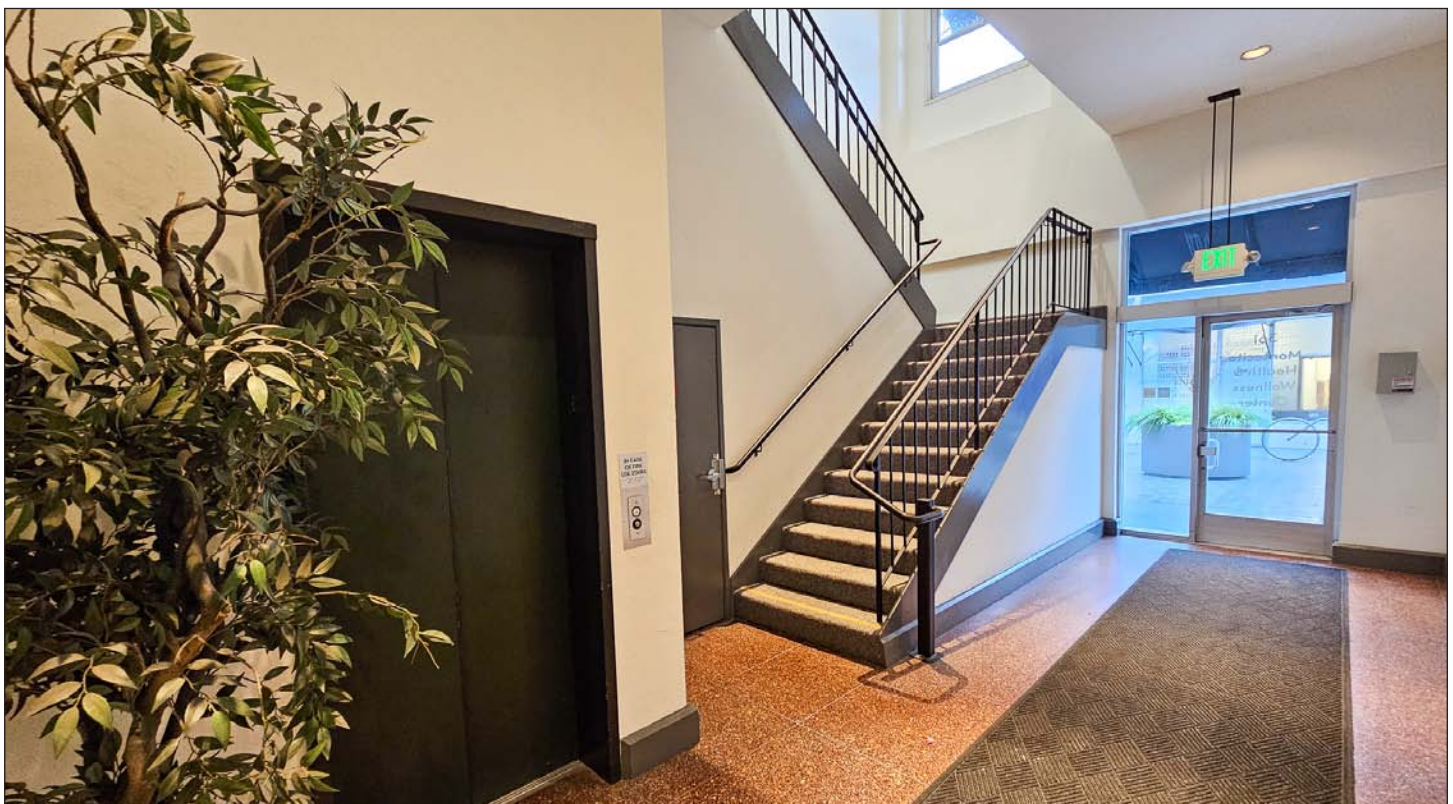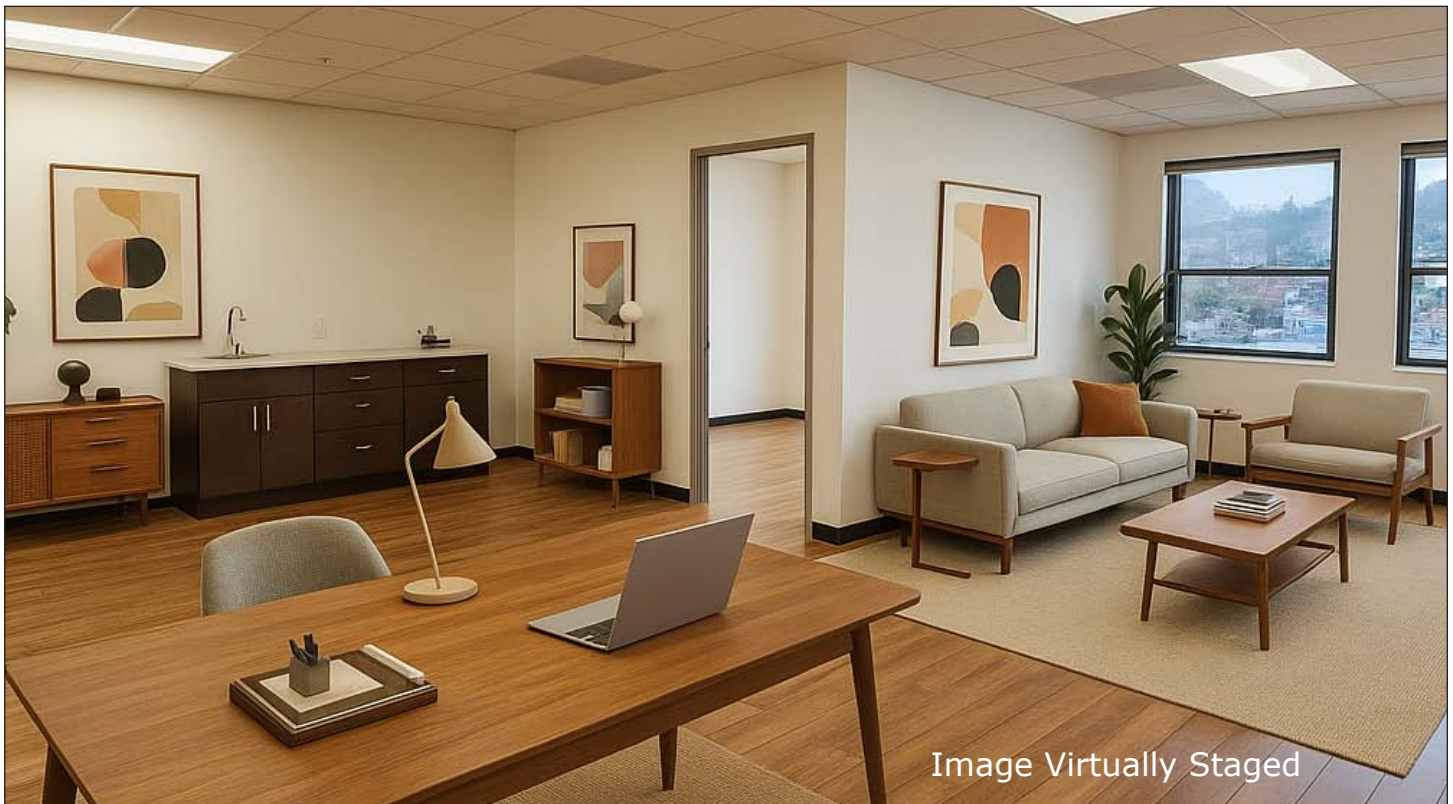




# For Lease: Montecito Plaza 2nd Floor Office Space

361 Third Street, Suite F, San Rafael, CA 94901

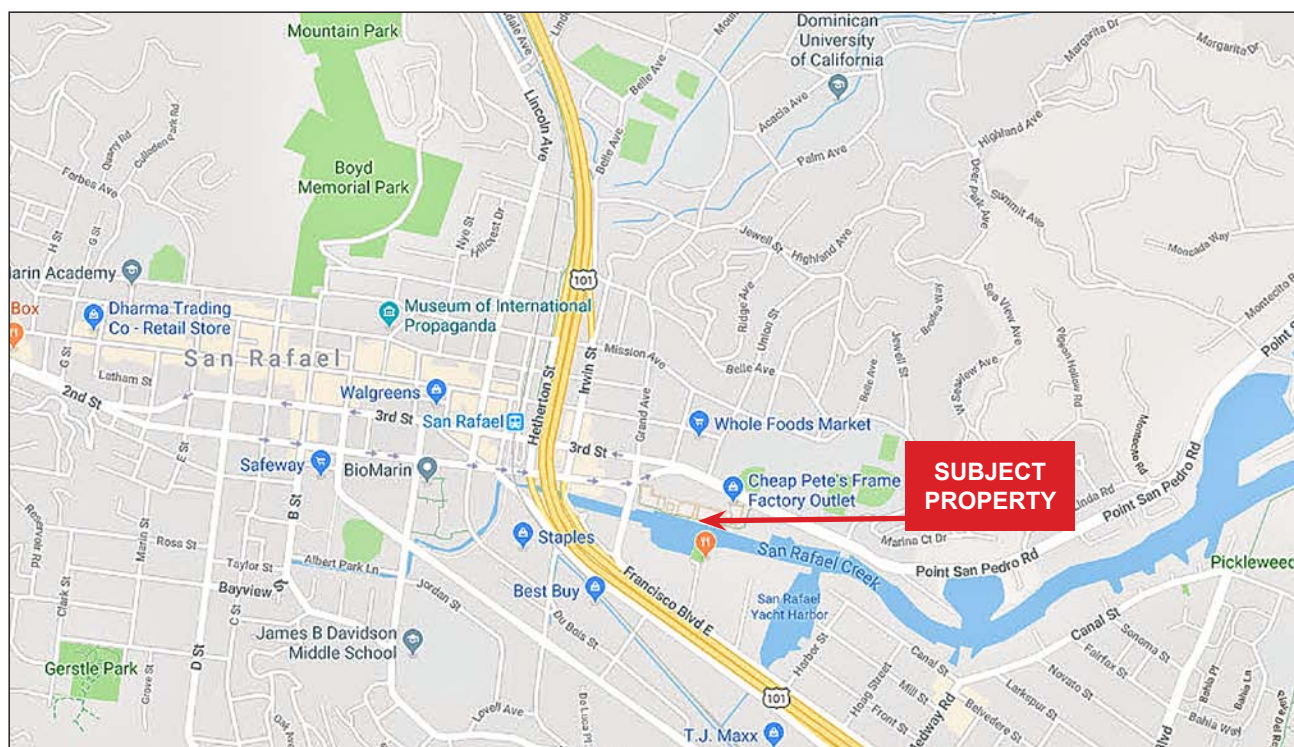


[Click here to View in Google Maps](#)

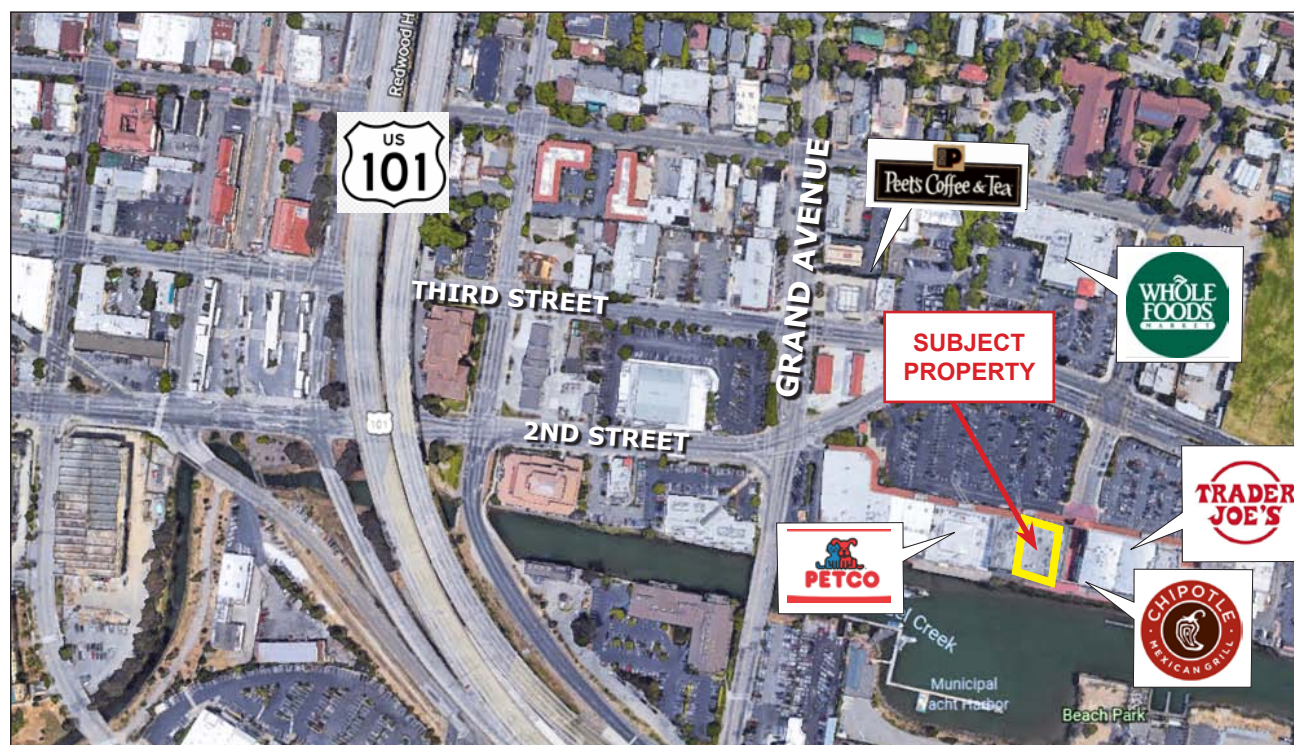

# For Lease: Montecito Plaza 2nd Floor Office Space

361 Third Street, Suite F, San Rafael, CA 94901

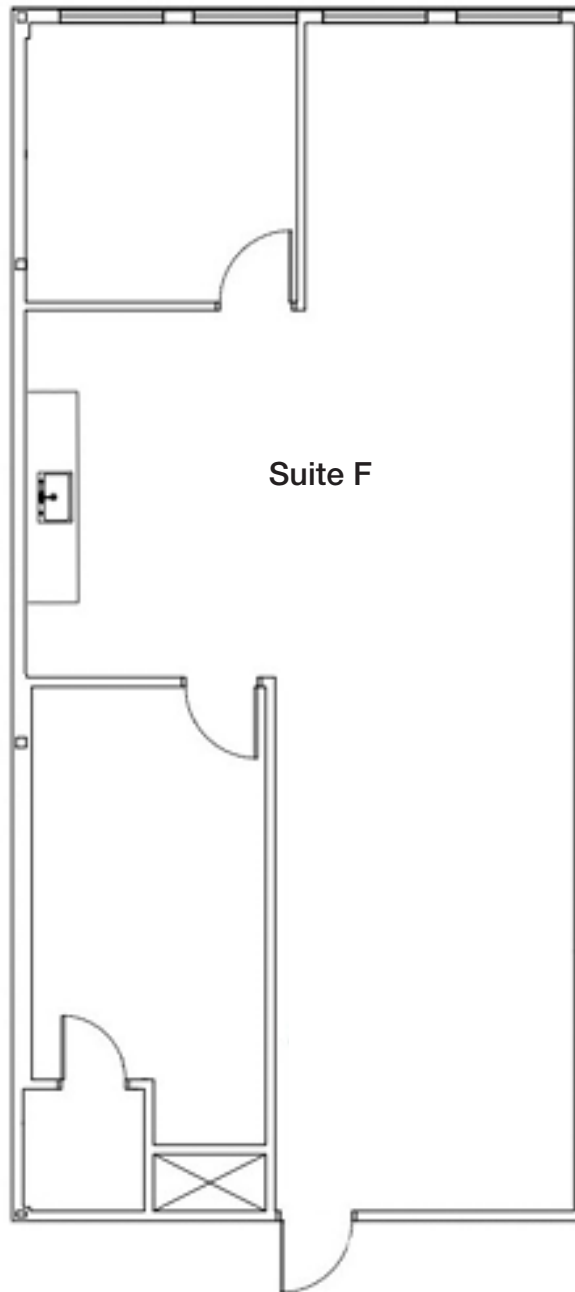

Floor Plan Not to Scale  
For Illustration Only


---

3rd Street

---

# For Lease: Montecito Plaza 2nd Floor Office Space

361 Third Street, Suite F, San Rafael, CA 94901

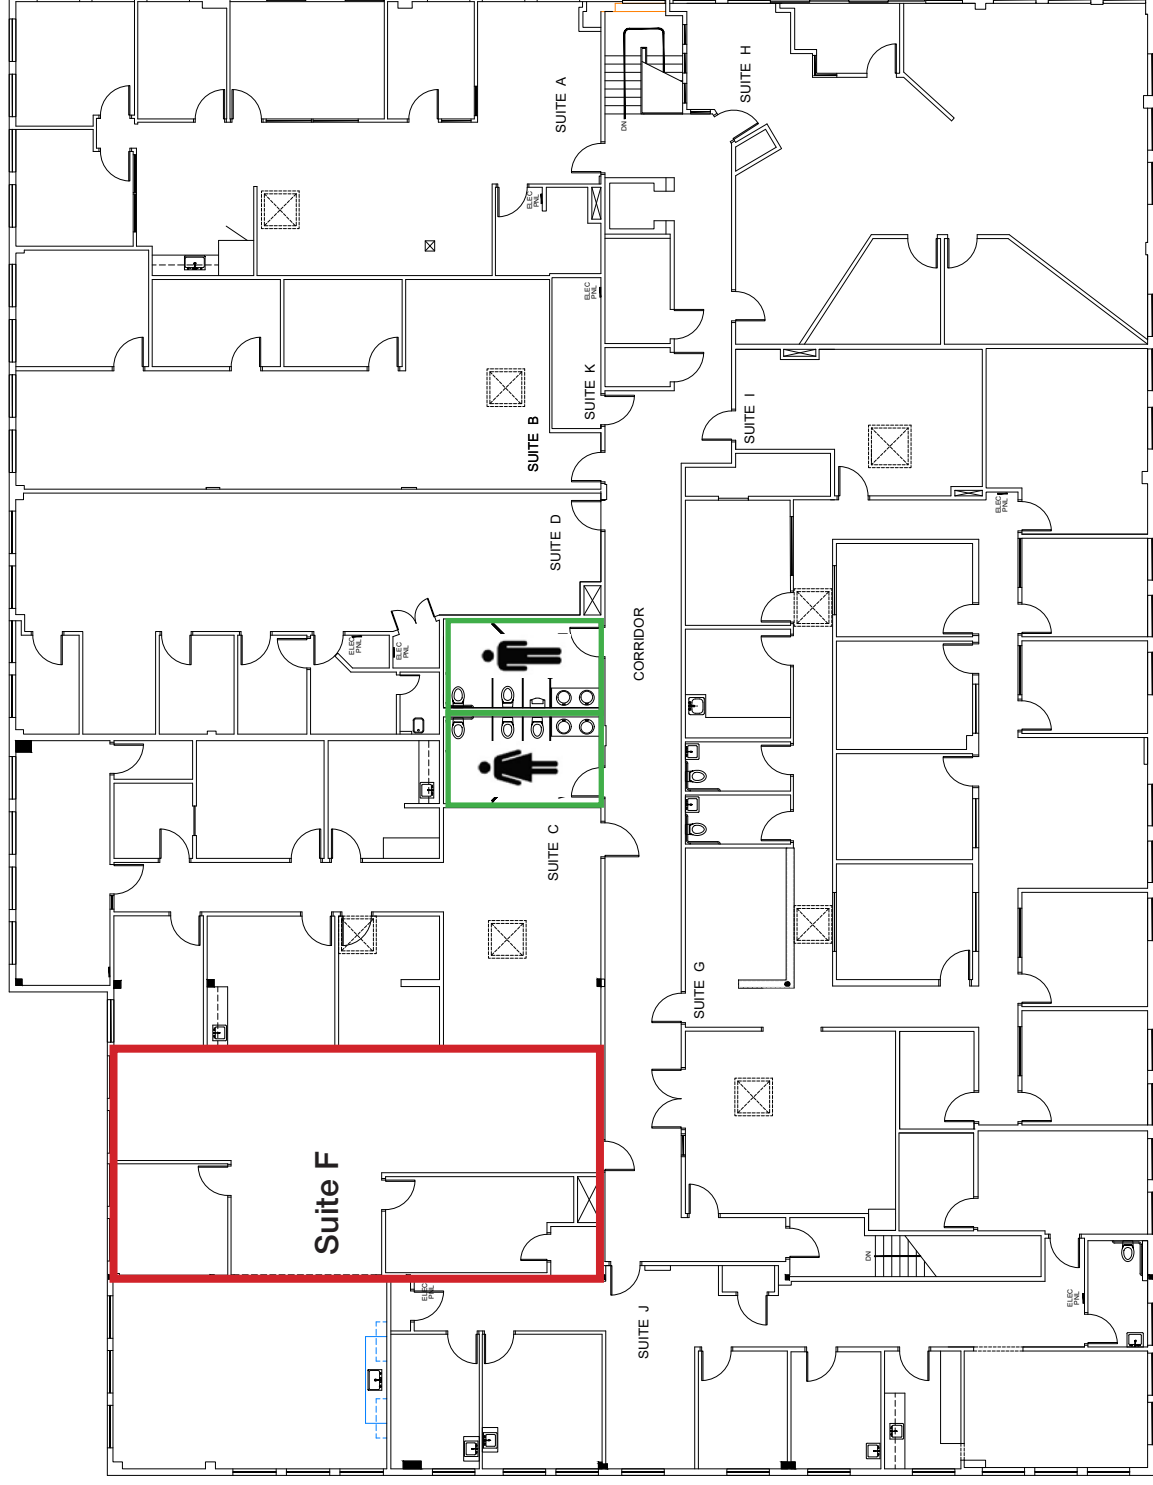

-  Available Unit
-  Restroom

# For Lease: Montecito Plaza 2nd Floor Office Space

361 Third Street, Suite F, San Rafael, CA 94901

