


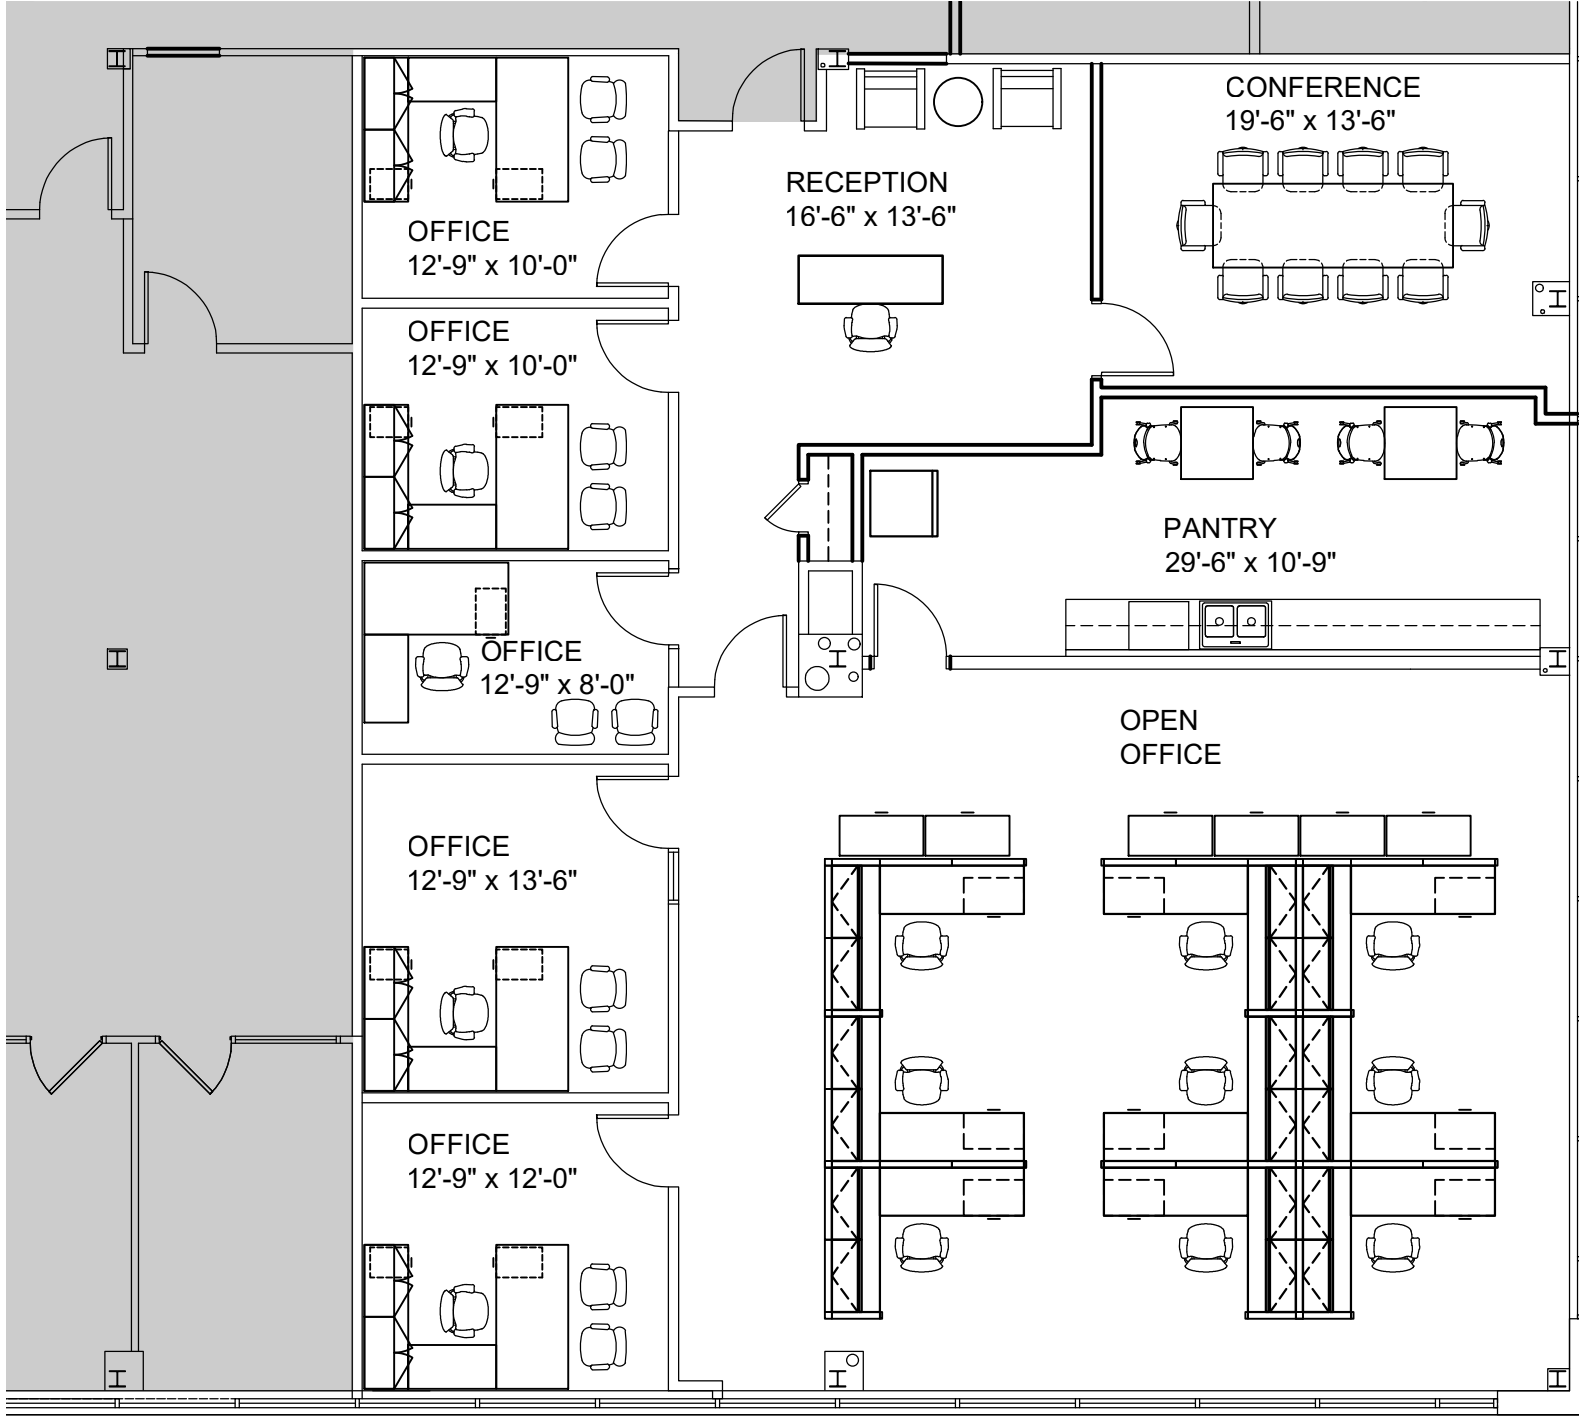

DRAWING
9920 FRANKLIN SQUARE DRIVE
SUITE M
3,214 RSF
PROJECT NO.
579-0525

DATE
03/31/25
DRAWN BY
AMS
SHEET

SUITE M

SCALE
1/8" = 1'-0"