


FOR SALE OR LEASE

3220 E. 59TH ST. | LONG BEACH, CA



PROPERTY FEATURES

- ± 17,782 SF Freestanding Industrial Building
- Large, Fenced, Paved and Secured Yard
- Possible Cannabis Related Business Location (Verify)
- One (1) Truckwell
- Four (4) Ground Level Doors (Oversized)
- 400 Amps, 120/208V, 3-Phase, 4-Wire (Verify)
- 15' - 17' Clearance
- Office SF TBD
- 28 Parking Spaces (Verify)
- Close Proximity to the 91 Freeway
- Available 4/1/2026, Do Not Disturb Occupant

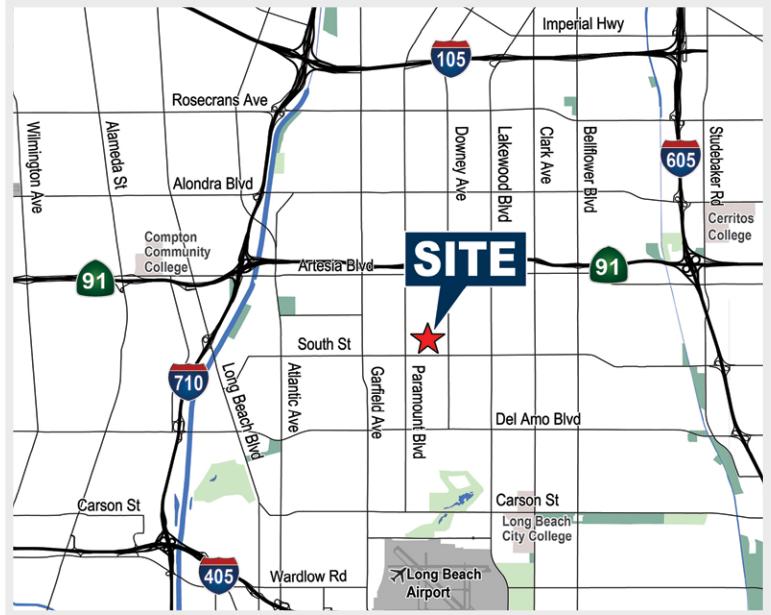

ERIC SMITH, SIOR
Senior Vice President | Partner
714.935.2310
Lic. #01940591
esmith@voitco.com

Voit
REAL ESTATE SERVICES

2400 E. Katella Avenue
Suite 750
Anaheim, CA 92806
Lic #01991785
www.VoitCo.com

PROPERTY PHOTOS




ERIC SMITH, SIOR
Senior Vice President | Partner
714.935.2310
Lic. #01940591
esmith@voitco.com


Voit
REAL ESTATE SERVICES

2400 E. Katella Avenue
Suite 750
Anaheim, CA 92806
Lic #01991785
www.VoitCo.com

SITE PLAN

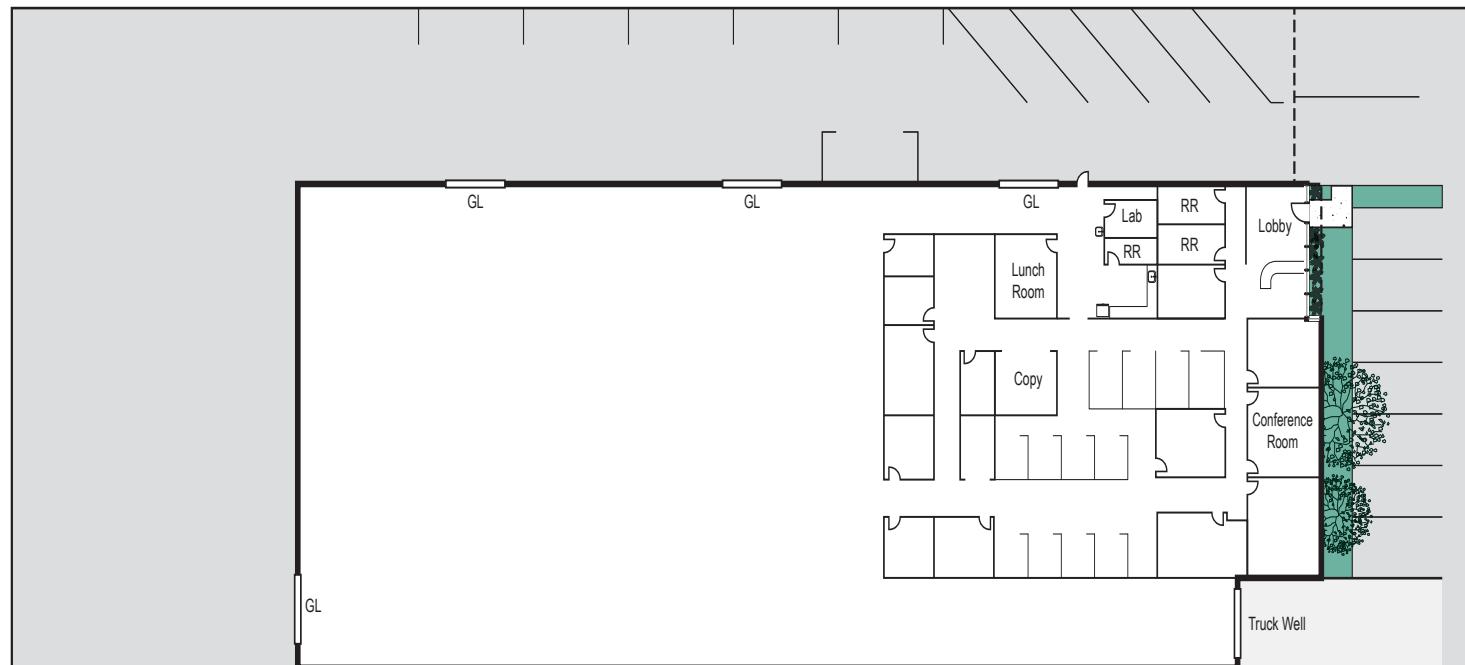

*Site Plan Not to Scale

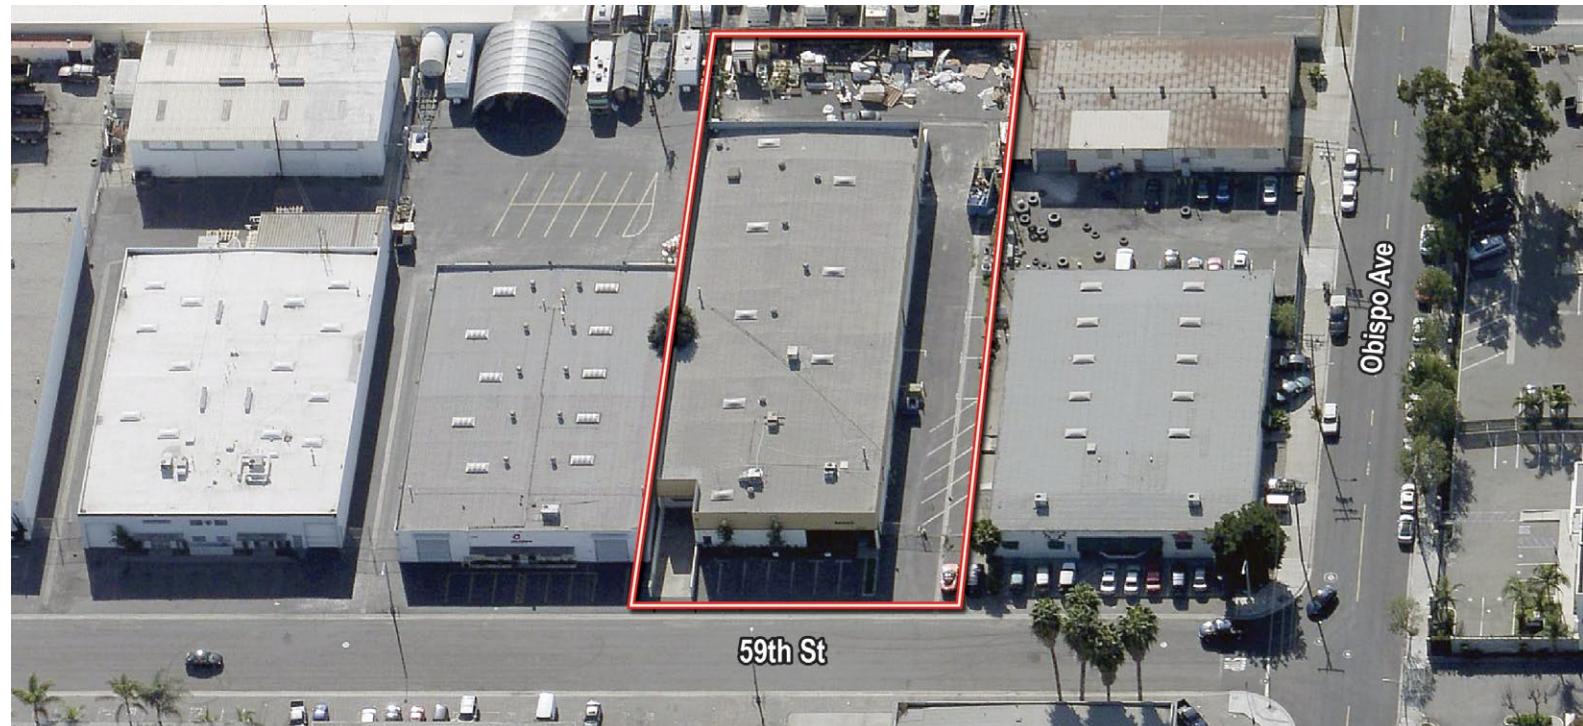

ERIC SMITH, SIOR
Senior Vice President | Partner
714.935.2310
Lic. #01940591
esmith@voitco.com

Voit
REAL ESTATE SERVICES

2400 E. Katella Avenue
Suite 750
Anaheim, CA 92806
Lic #01991785
www.VoitCo.com