


FRONT OF BUILDING

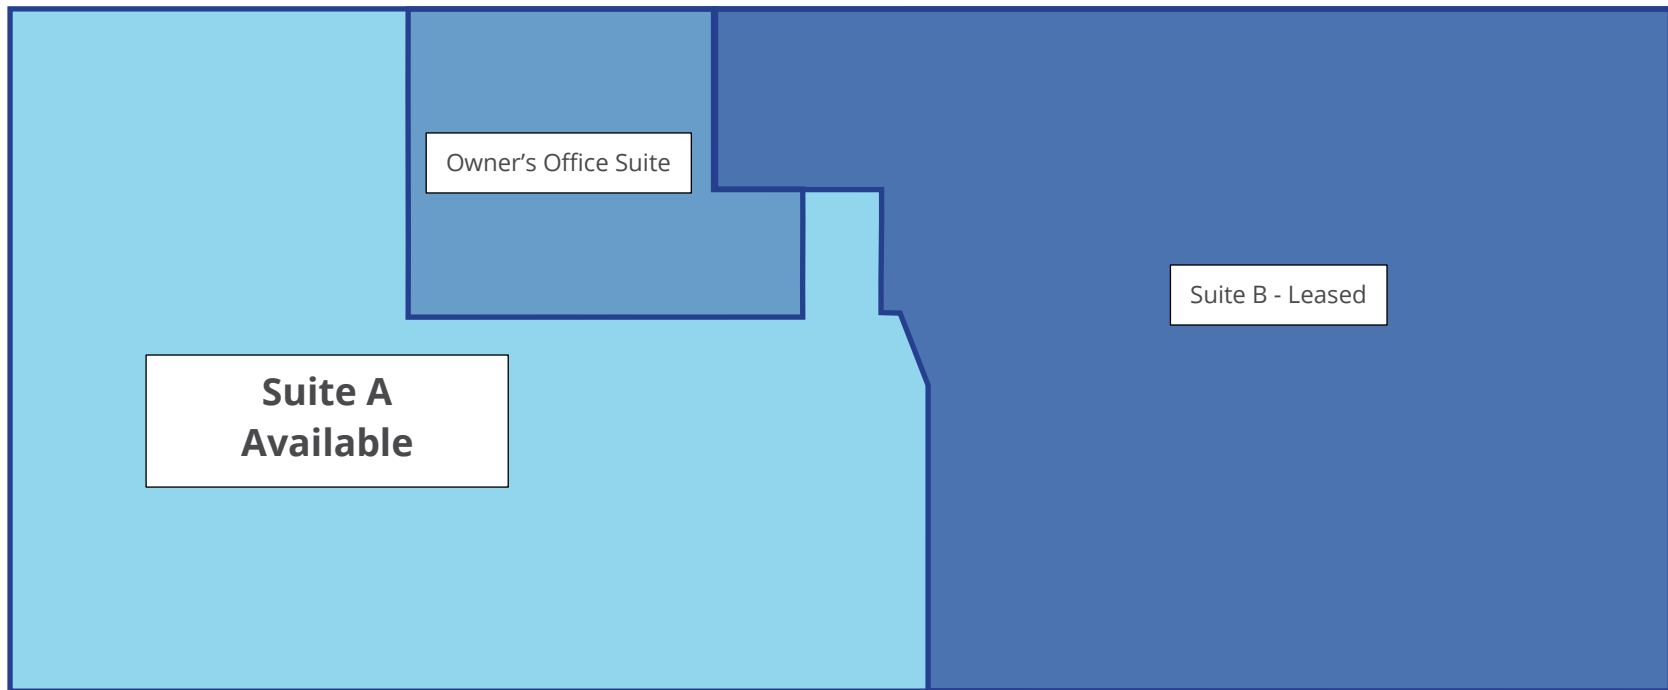

REAR OF BUILDING