


# Shell Building

8 Weaverville Road  
Woodfin, NC



NORTH ELEVATION

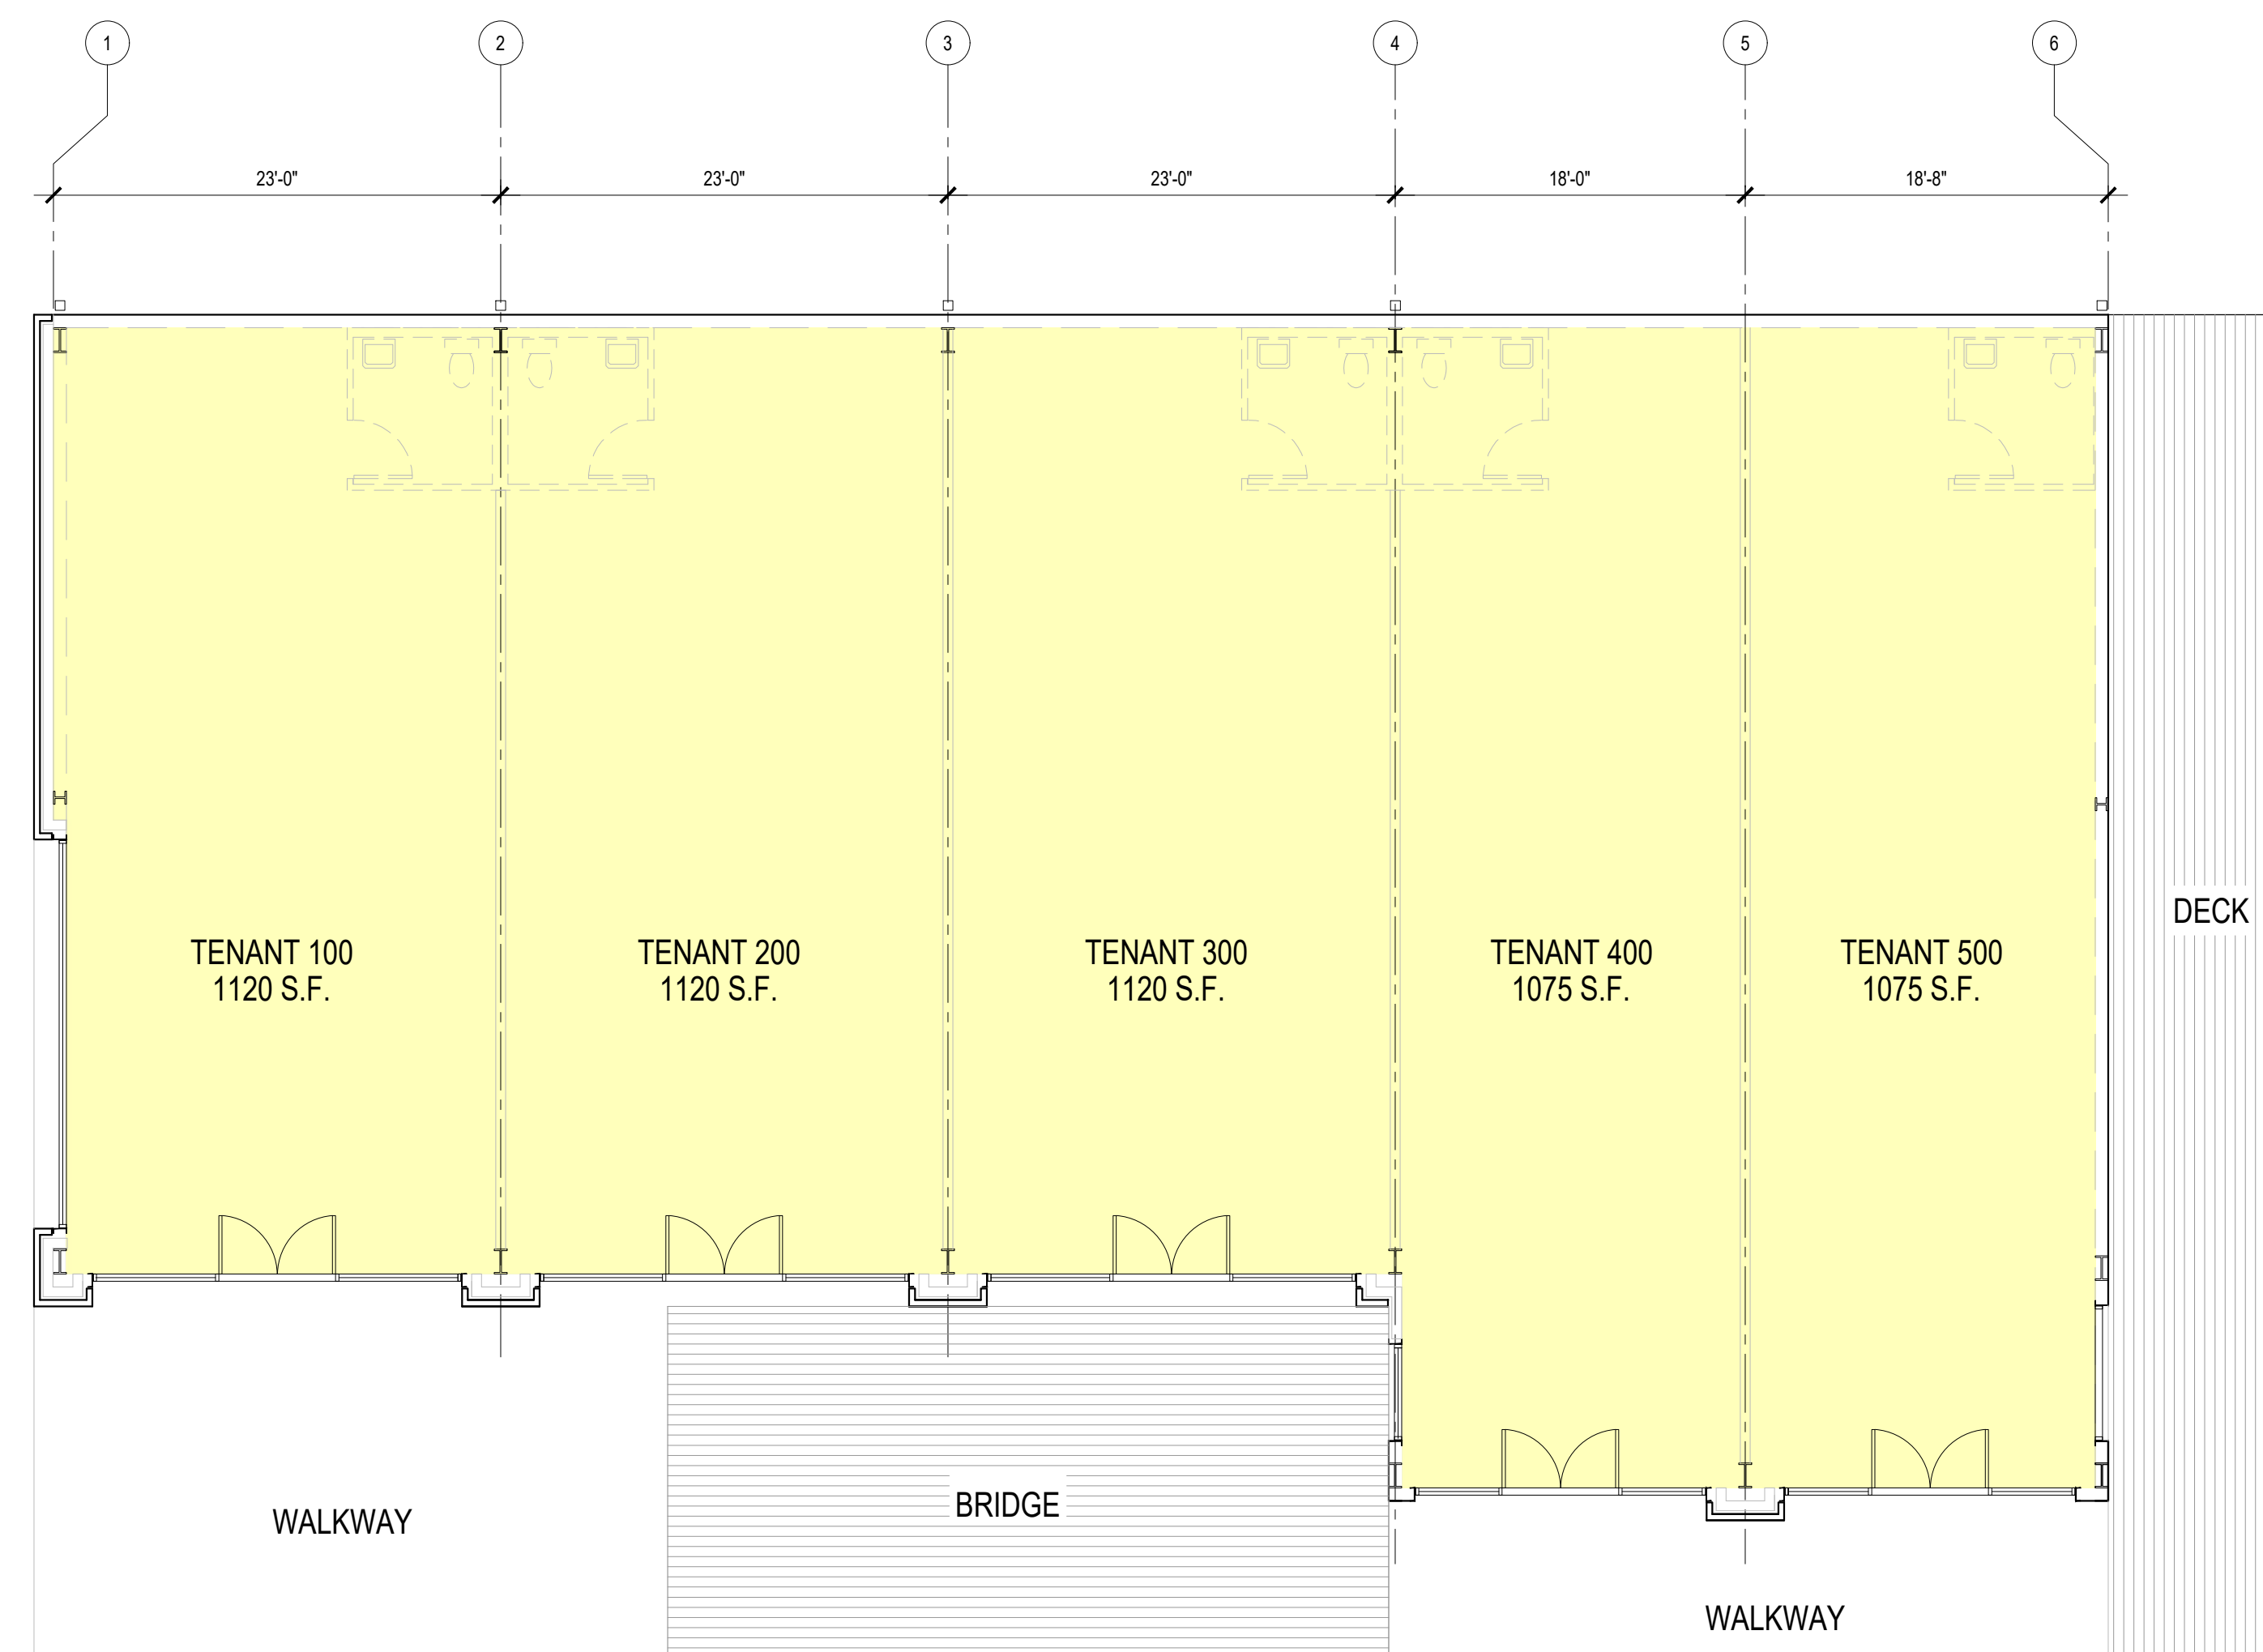

FLOOR PLAN

5500 S.F.

12-6-2021



EAST ELEVATION

