


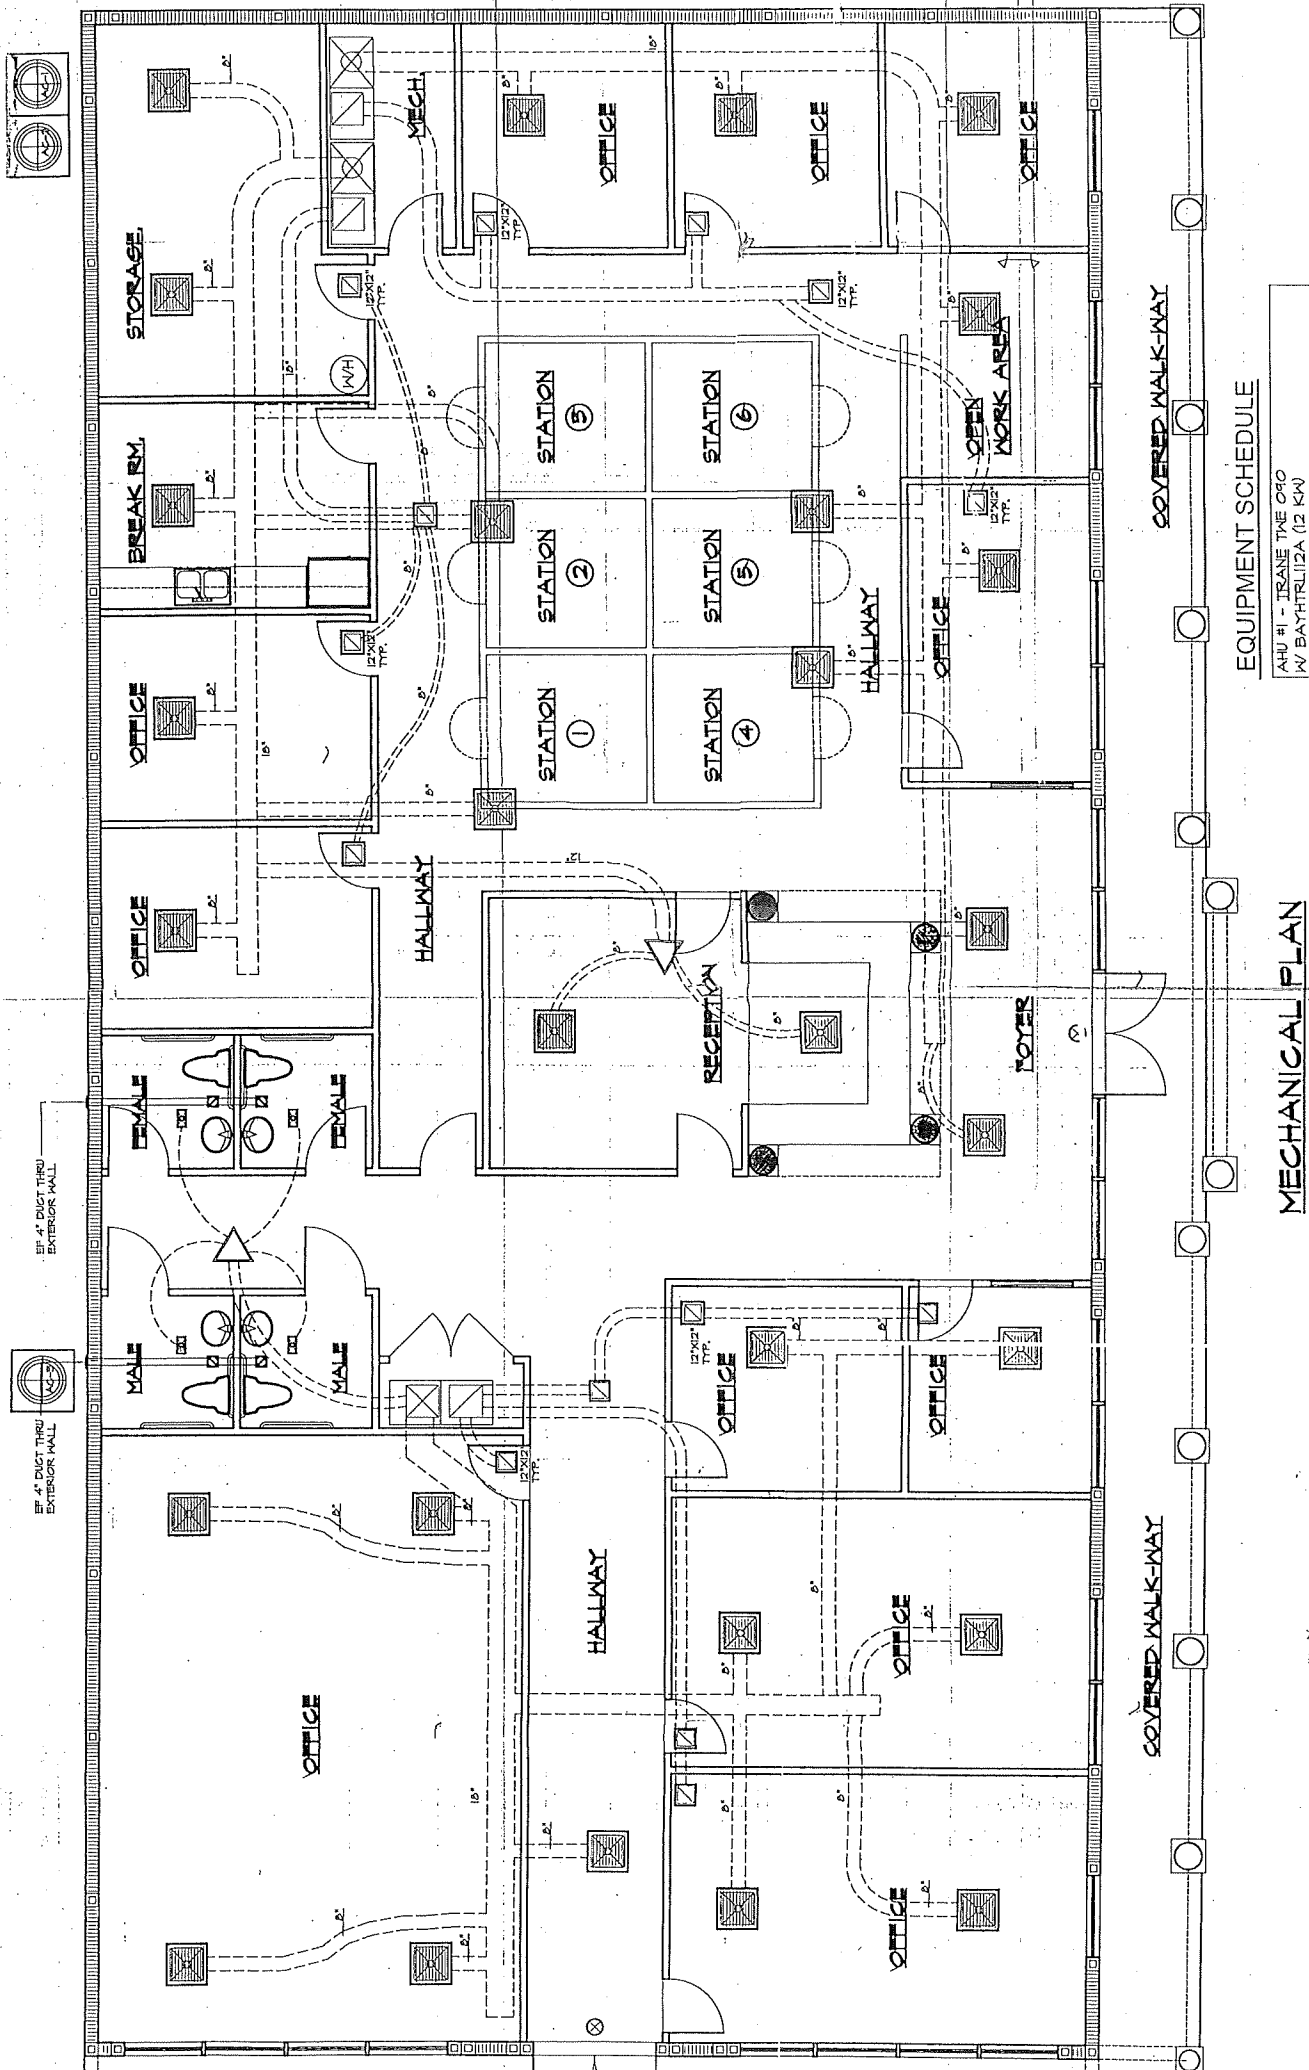

EQUIPMENT SCHEDULE

AHU #1 - TRANE TWE 090
W BAYHTR112A (12 KW)

MECHANICAL PLAN