

FOR LEASE

# SOUTH PARK BUSINESS CENTER

8600 COMMODITY CIRCLE | ORLANDO, FL 32819



FLEX/OFFICE/WAREHOUSE AVAILABLE

## PROPERTY OVERVIEW

<b>TOTAL SIZE:</b>	134,967 SF
<b>AVAILABLE</b>	1,830 - 2,240 SF
<b>CLEAR HEIGHT:</b>	18' (less sprinklers)
<b>ZONING:</b>	I-2/I-3 - Industrial District
<b>POWER:</b>	3-Phase, 120/208 V, 150 Amp

## LOCATION

Strategically located in the South Orlando submarket, offering immediate access to Orlando's major transportation arteries. The property is just minutes from State Road 528 (Beachline Expressway), providing direct connections to Orlando International Airport and the Port Canaveral corridor. Interstate 4 is nearby, linking the site to Downtown Orlando, Tampa, and the greater Central Florida region. Florida's Turnpike and State Road 417 (Central Florida Greenway) are also easily accessible, facilitating efficient regional distribution and commuter convenience. This prime location within South Park ensures excellent connectivity to both local and statewide business hubs.

### CONTACT:

Ryan Griffith  
Senior Vice President/Principal  
rgriffith@lee-associates.com  
D 321.281.8512

Charles W. Duvall  
Senior Associate  
cduvall@lee-associates.com  
D 321.281.8501

All information furnished regarding property for sale, rental or financing is from sources deemed reliable, but no warranty or representation is made to the accuracy thereof and same is submitted to errors, omissions, change of price, rental or other conditions prior to sale, lease or financing or withdrawal without notice. No liability of any kind is to be imposed on the broker herein.

# PROXIMITY MAP | 8600 Commodity Circle | Orlando, FL 32819



**8600 Commodity Circle  
Orlando, FL 32819**

**JACKSONVILLE, FLORIDA**

**TAMPA, FLORIDA**

**MIAMI, FLORIDA**

**State Road 528  
2 Miles**


**Interstate 4  
8 Miles**


**Orlando Int. Airport  
10 Miles**

**Florida Turnpike  
10 Miles**

**State Road 417  
17 Miles**


# PROXIMITY MAP | 8600 Commodity Circle | Orlando, FL 32819

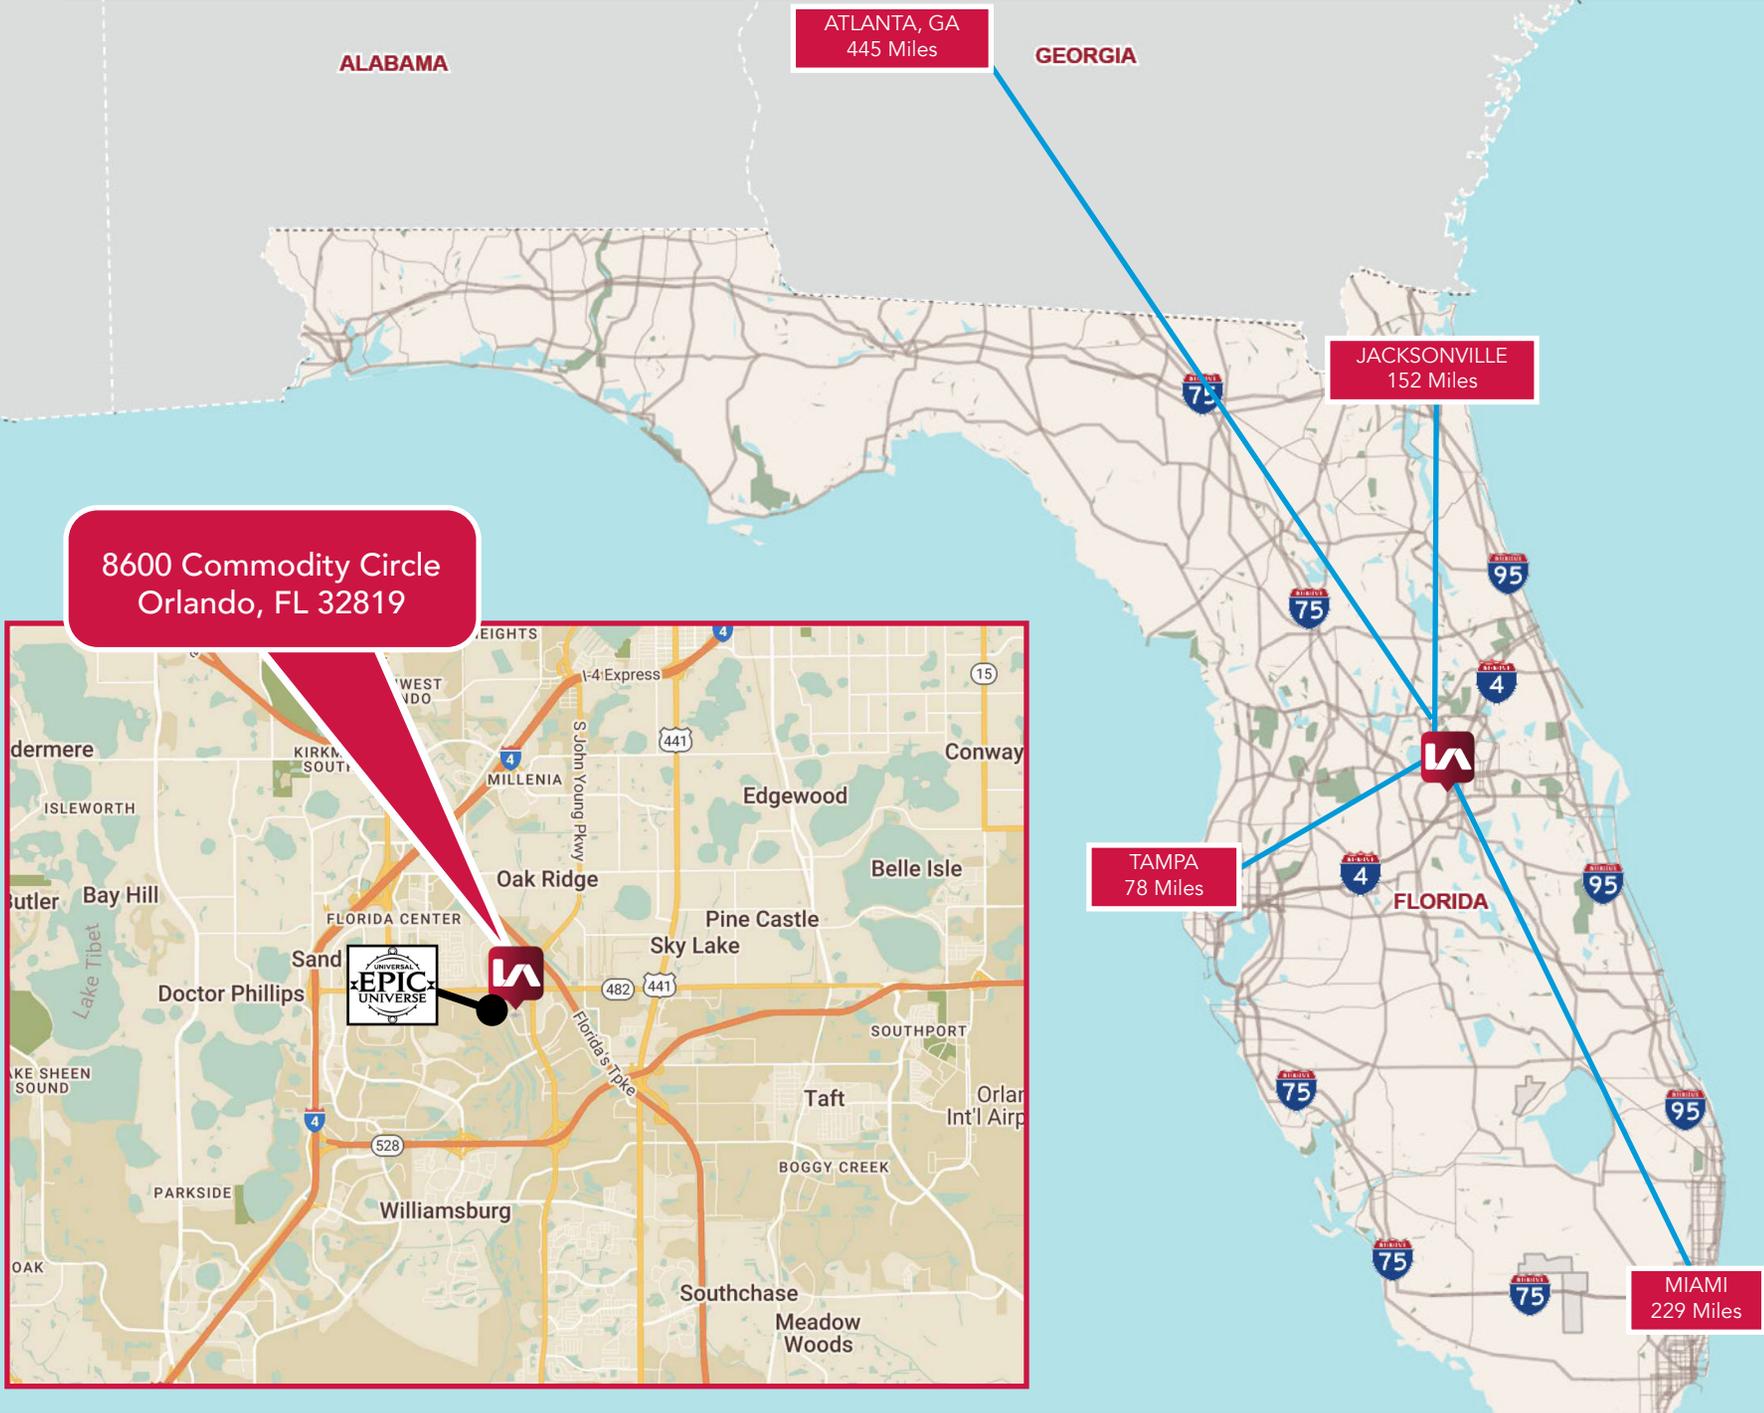

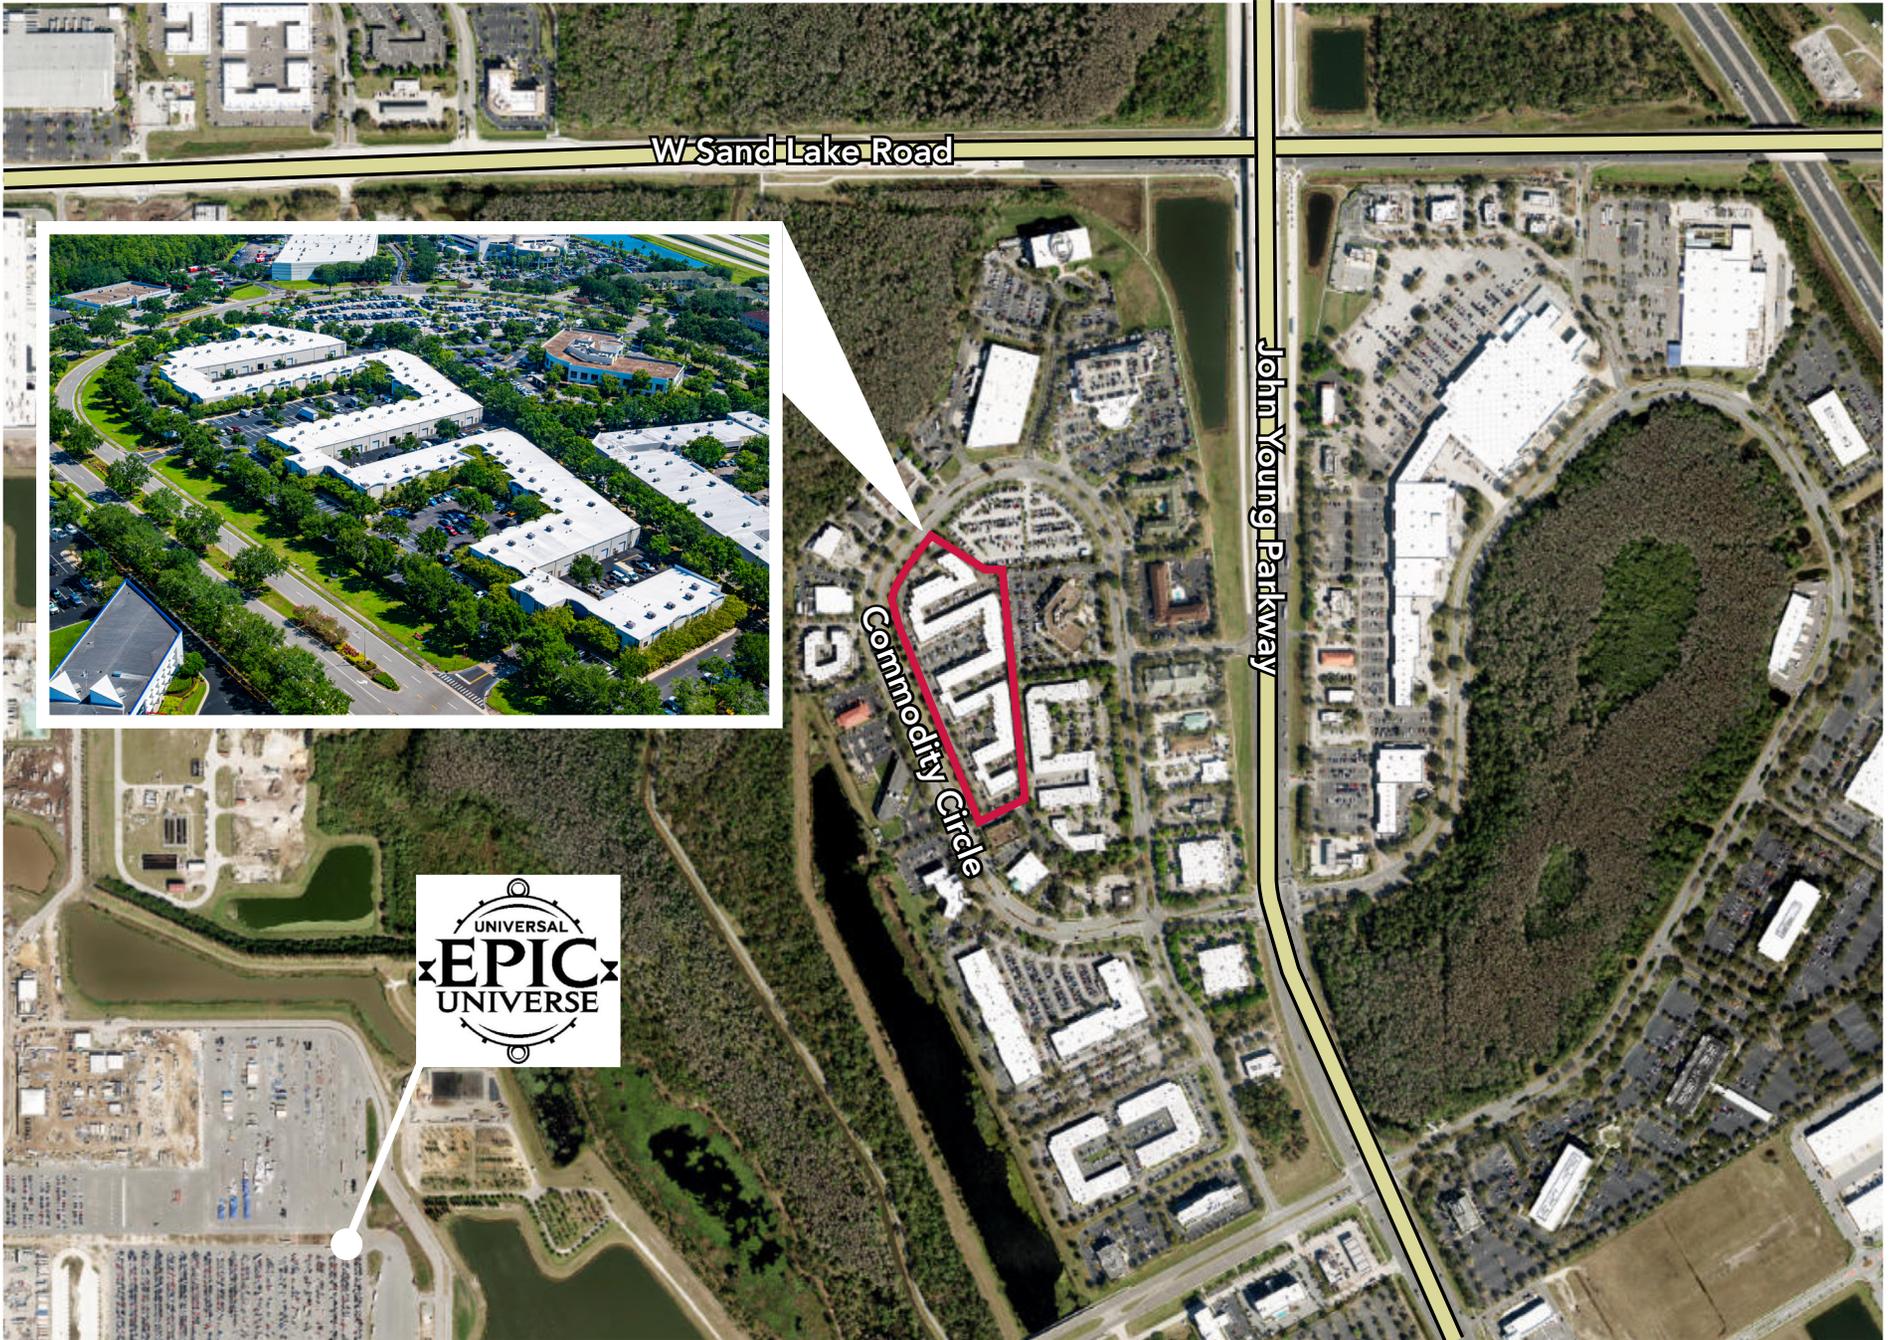


## SUITE 132

- SIZE: 1,830 SF
- OFFICE: 486 SF
- MEZZANINE: 330 SF
- WAREHOUSE: 1,014 SF
- DOORS: 1 Grade Level Door (10' x 10')
- BASE RENT: \$3,355.00/MO + Opex

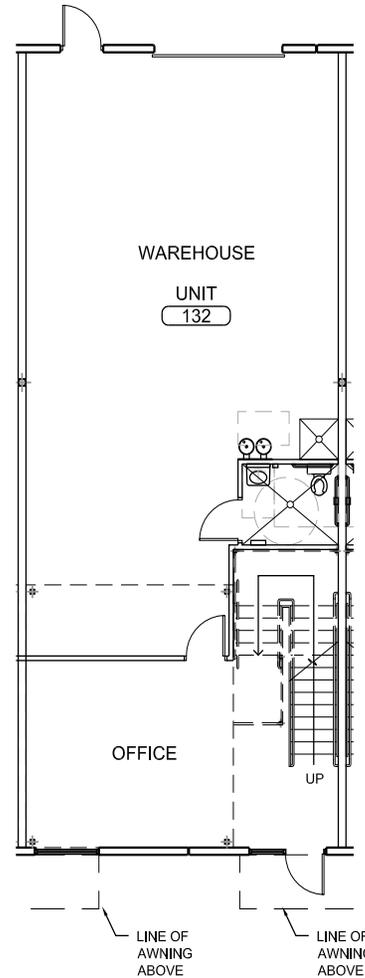


01 Unit 132 - First Floor Plan  
SCALE: 3/32" = 1'-0"

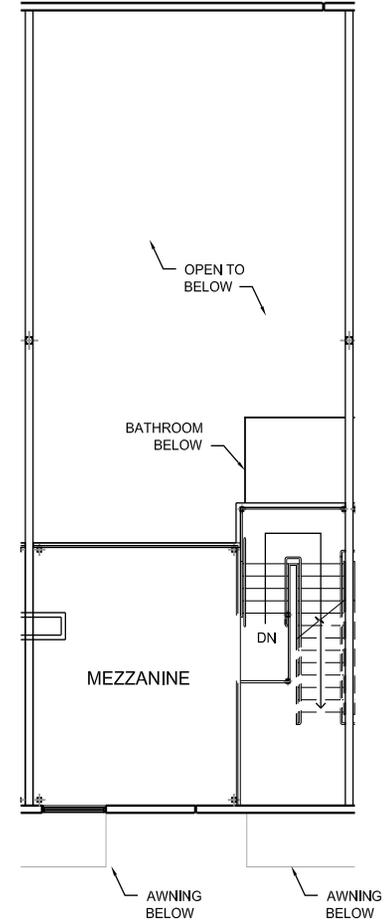


02 Unit 132 - Mezzanine Plan  
SCALE: 3/32" = 1'-0"

## SUITE 134

- SIZE:** 1,830 SF
- OFFICE:** 486 SF
- MEZZANINE:** 330 SF
- WAREHOUSE:** 1,014 SF
- DOORS:** 1 Grade Level Door (10' x 10')
- BASE RENT:** \$3,355.00/MO + Opex

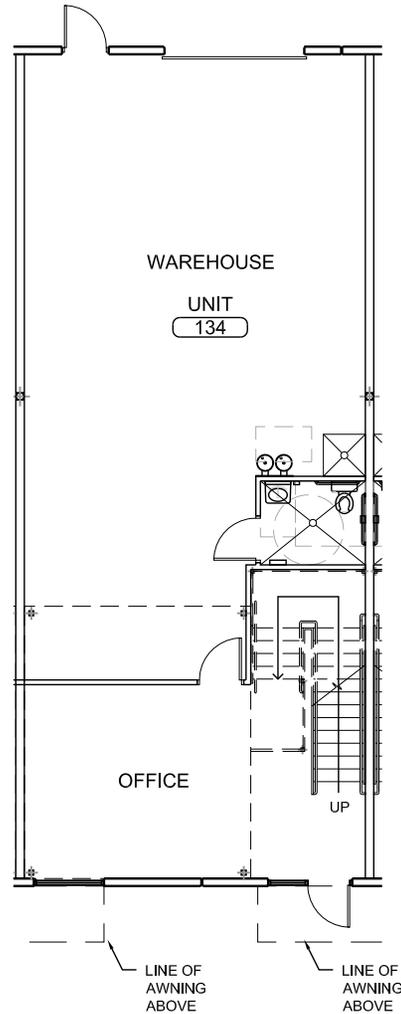


01 Unit 134 - First Floor Plan  
SCALE: 3/32" = 1'-0"

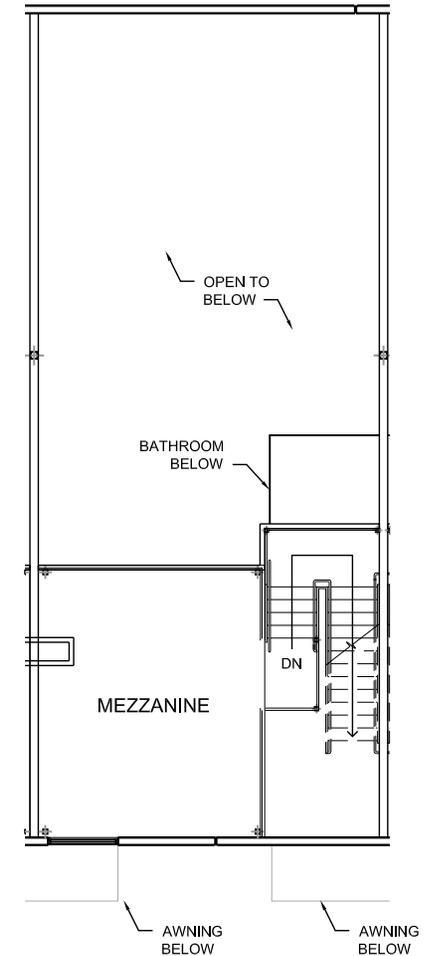


02 Unit 134 - Mezzanine Plan  
SCALE: 3/32" = 1'-0"

## SUITE 142

**SIZE:** 2,240 SF  
**OFFICE:** 679 SF  
**MEZZANINE:** 357 SF  
**WAREHOUSE:** 1,203 SF  
**DOORS:** 1 Grade Level Door (10' x 10')  
**BASE RENT:** \$4,106.67/MO + Opex

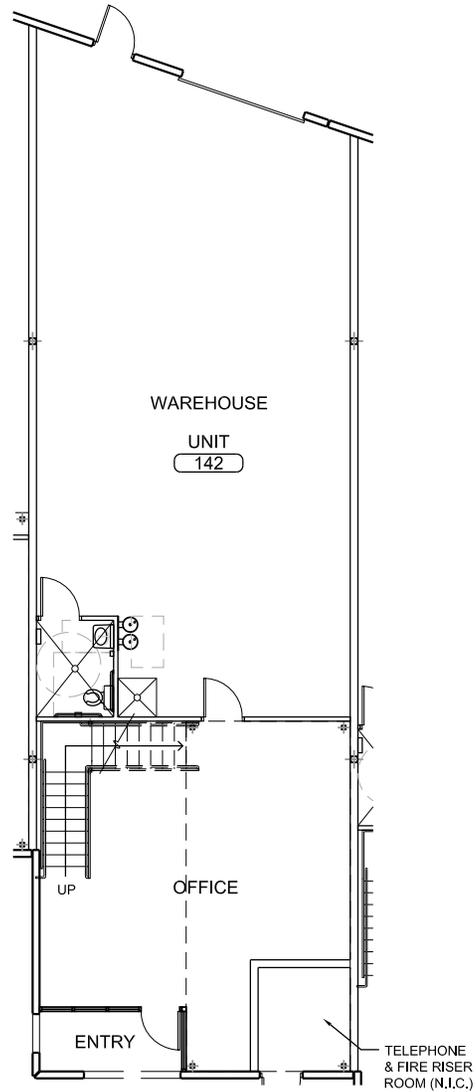



01 Unit 142 - First Floor Plan  
SCALE: 3/32" = 1'-0"

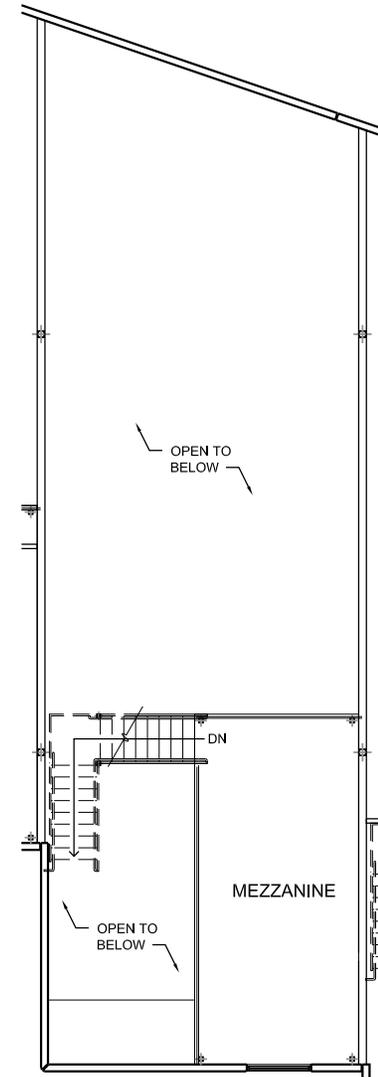


02 Unit 142 - Mezzanine Plan  
SCALE: 3/32" = 1'-0"

## SUITE 150

**SIZE:** 1,830 SF  
**OFFICE:** 486 SF  
**MEZZANINE:** 330 SF  
**WAREHOUSE:** 1,014 SF  
**DOORS:** 1 Grade Level Door (10' x 10')  
**BASE RENT:** \$3,355.00/MO + Opex

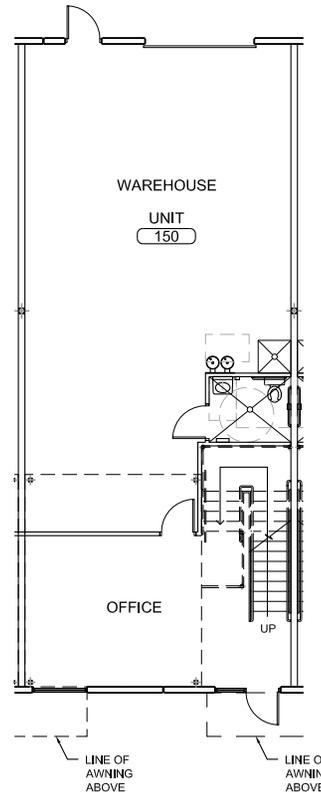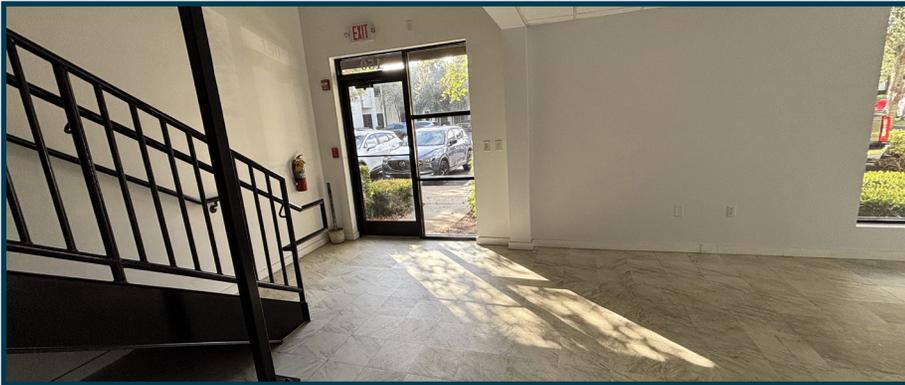

01 Unit 150 - First Floor Plan  
SCALE: 3/32" = 1'-0"

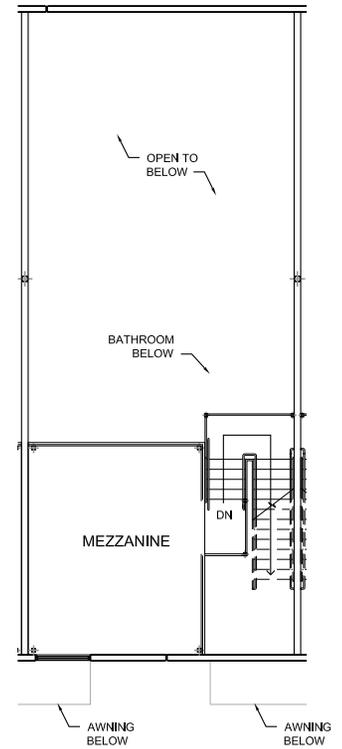

02 Unit 150 - Mezzanine Plan  
SCALE: 3/32" = 1'-0"

