



## FOR LEASE

# ±22,888 SF Warehouse Space

9211 Converse Business Lane | Converse, TX 78109

## Property Highlights

- ±22,888 SF Warehouse (Office to-suit)
- Additional Yard Available Upon Request
- Fully Gated & Fenced
- 15' Ceiling Height
- Grade Level OH Doors
- 600A/3-Phase Power
- Can accommodate 18-wheeler Deliveries
- All Utilities Available
- Easy Access to Loop 1604 & I-35
- Zoned I-1

### David Oldham

Associate

210.702.3952

david.oldham@partnersrealestate.com



### Kyle Kennan

Sr. Vice President

210.714.2196

kyle.kennan@partnersrealestate.com



### Cooper Simons

Associate

512.580.6176

cooper.simons@partnersrealestate.com



## Lease Rate

Contact Broker

112 E Pecan Street, Ste. 1515 / San Antonio, TX 78205  
713.629.0500 / partnersrealestate.com

## BROKERAGE SERVICES

The information contained herein has been given to us by the owner of the property or other sources we deem reliable, we have no reason to doubt its accuracy, but we do not guarantee it. All information should be verified prior to purchase or lease. © 2024 Partners. All rights reserved.

# partners



**FOR LEASE**

**±22,888 SF Warehouse Space**

9211 Converse Business Lane | Converse, TX 78109



Additional Yard






**FOR LEASE**

**±22,888 SF Warehouse Space**

9211 Converse Business Lane | Converse, TX 78109

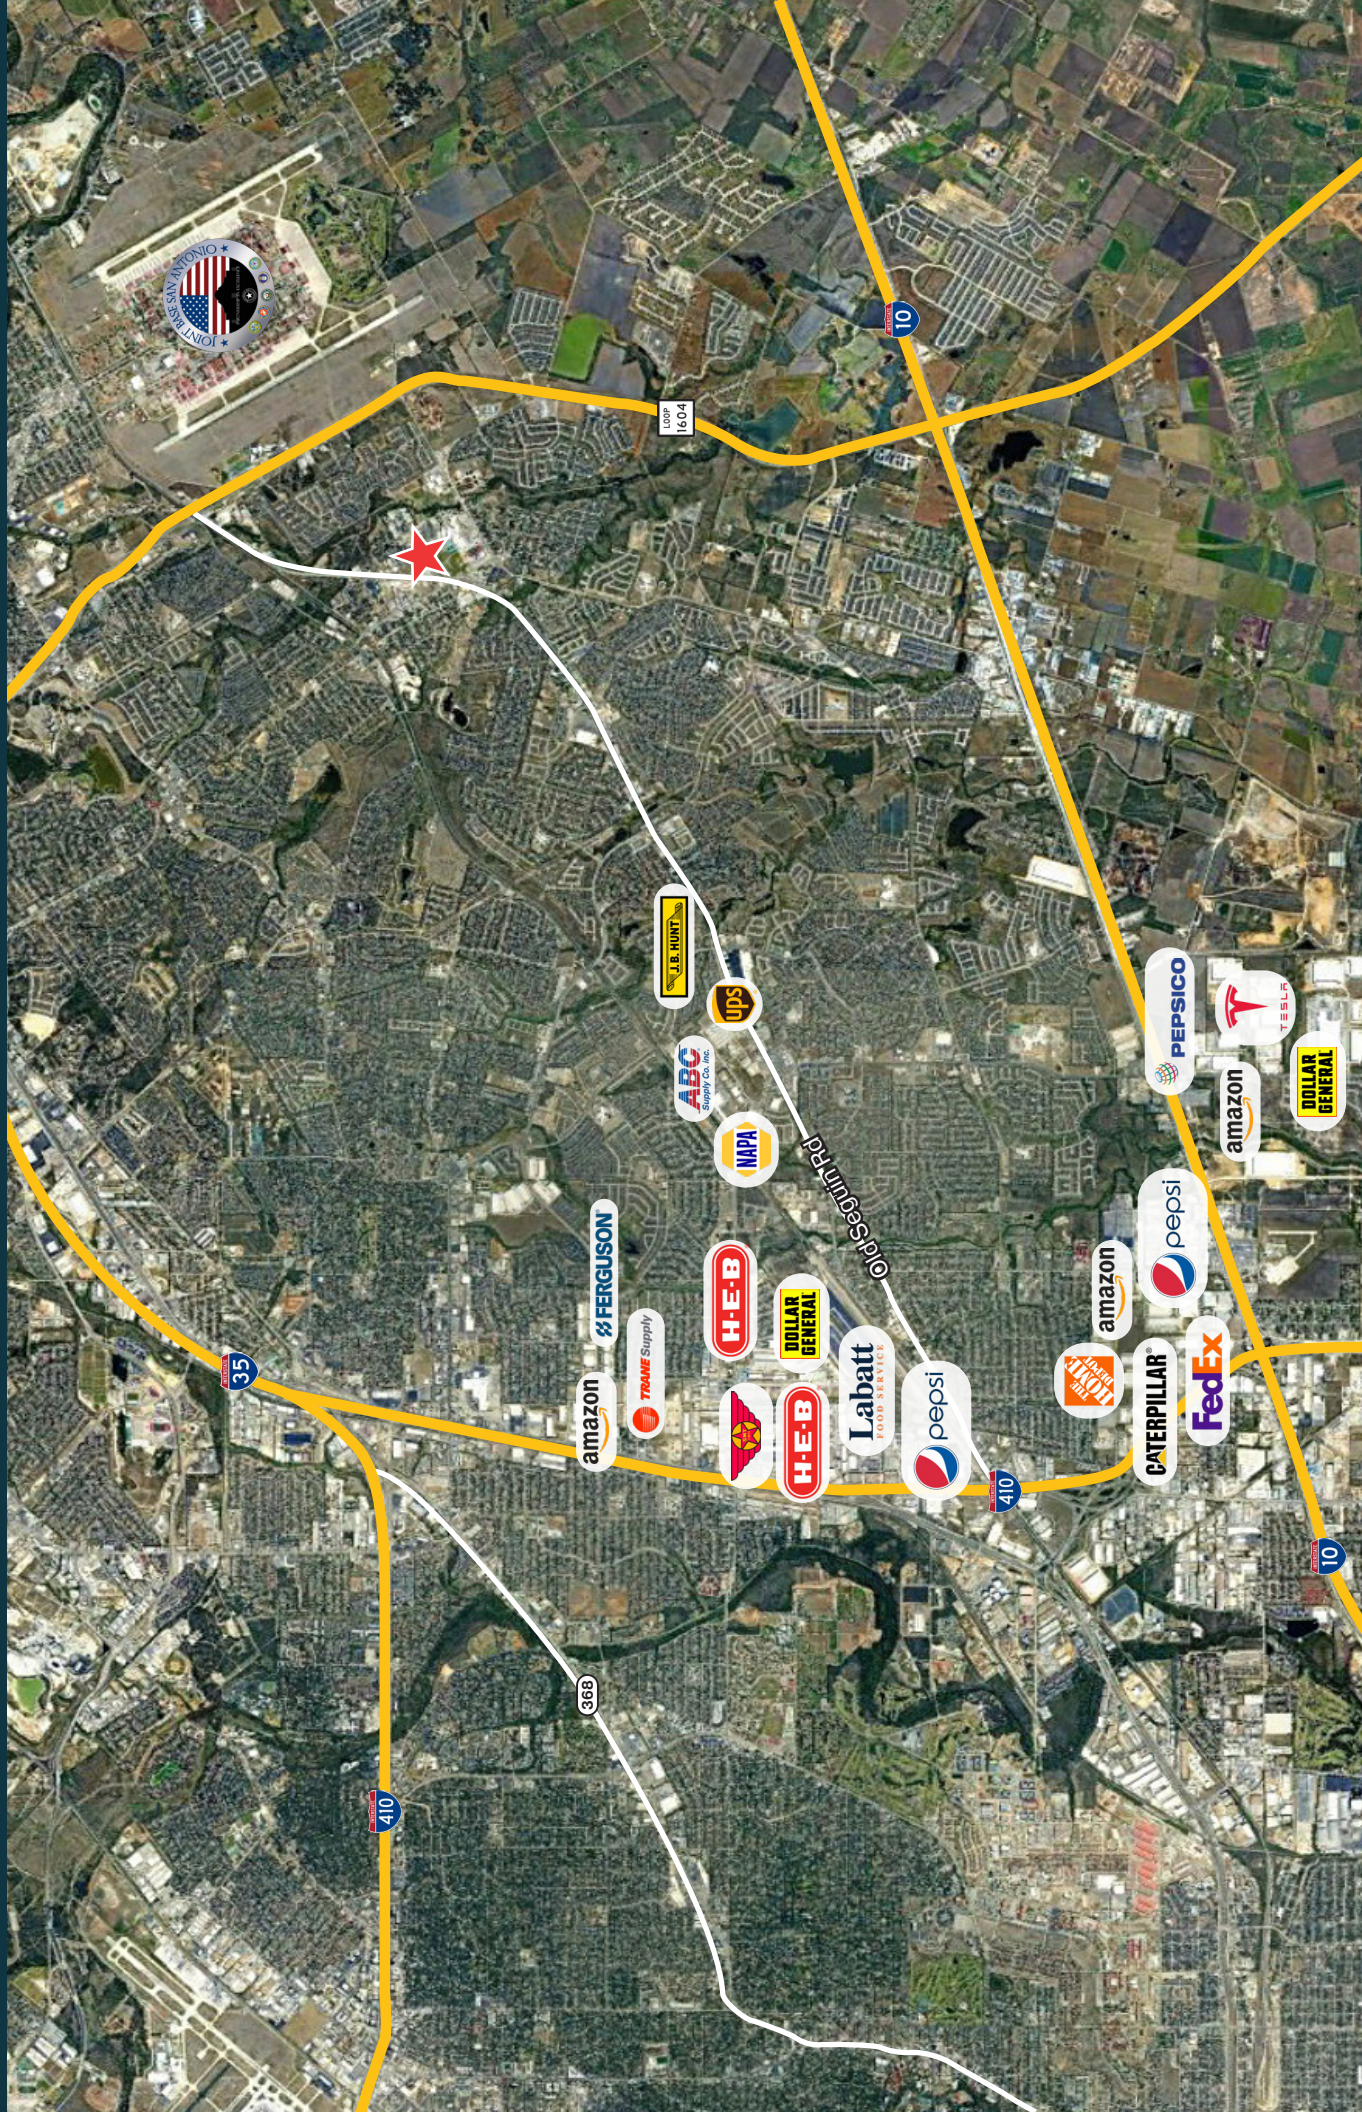




**FOR LEASE**

**±22,888 SF Warehouse Space**

9211 Converse Business Lane | Converse, TX 78109

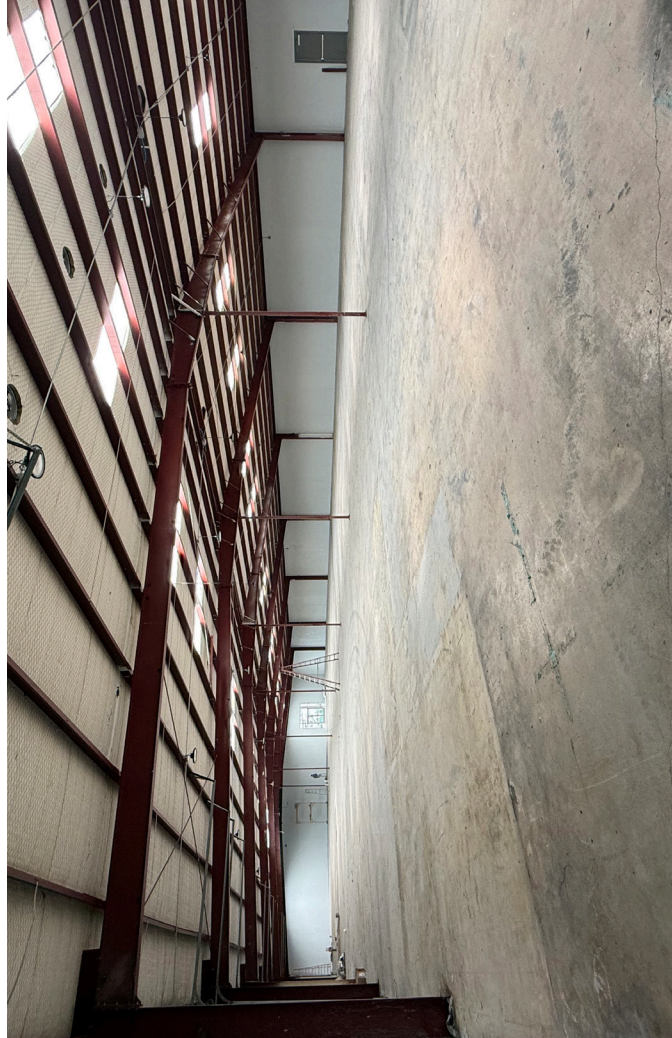




FOR LEASE

±22,888 SF Warehouse Space

9211 Converse Business Lane | Converse, TX 78109

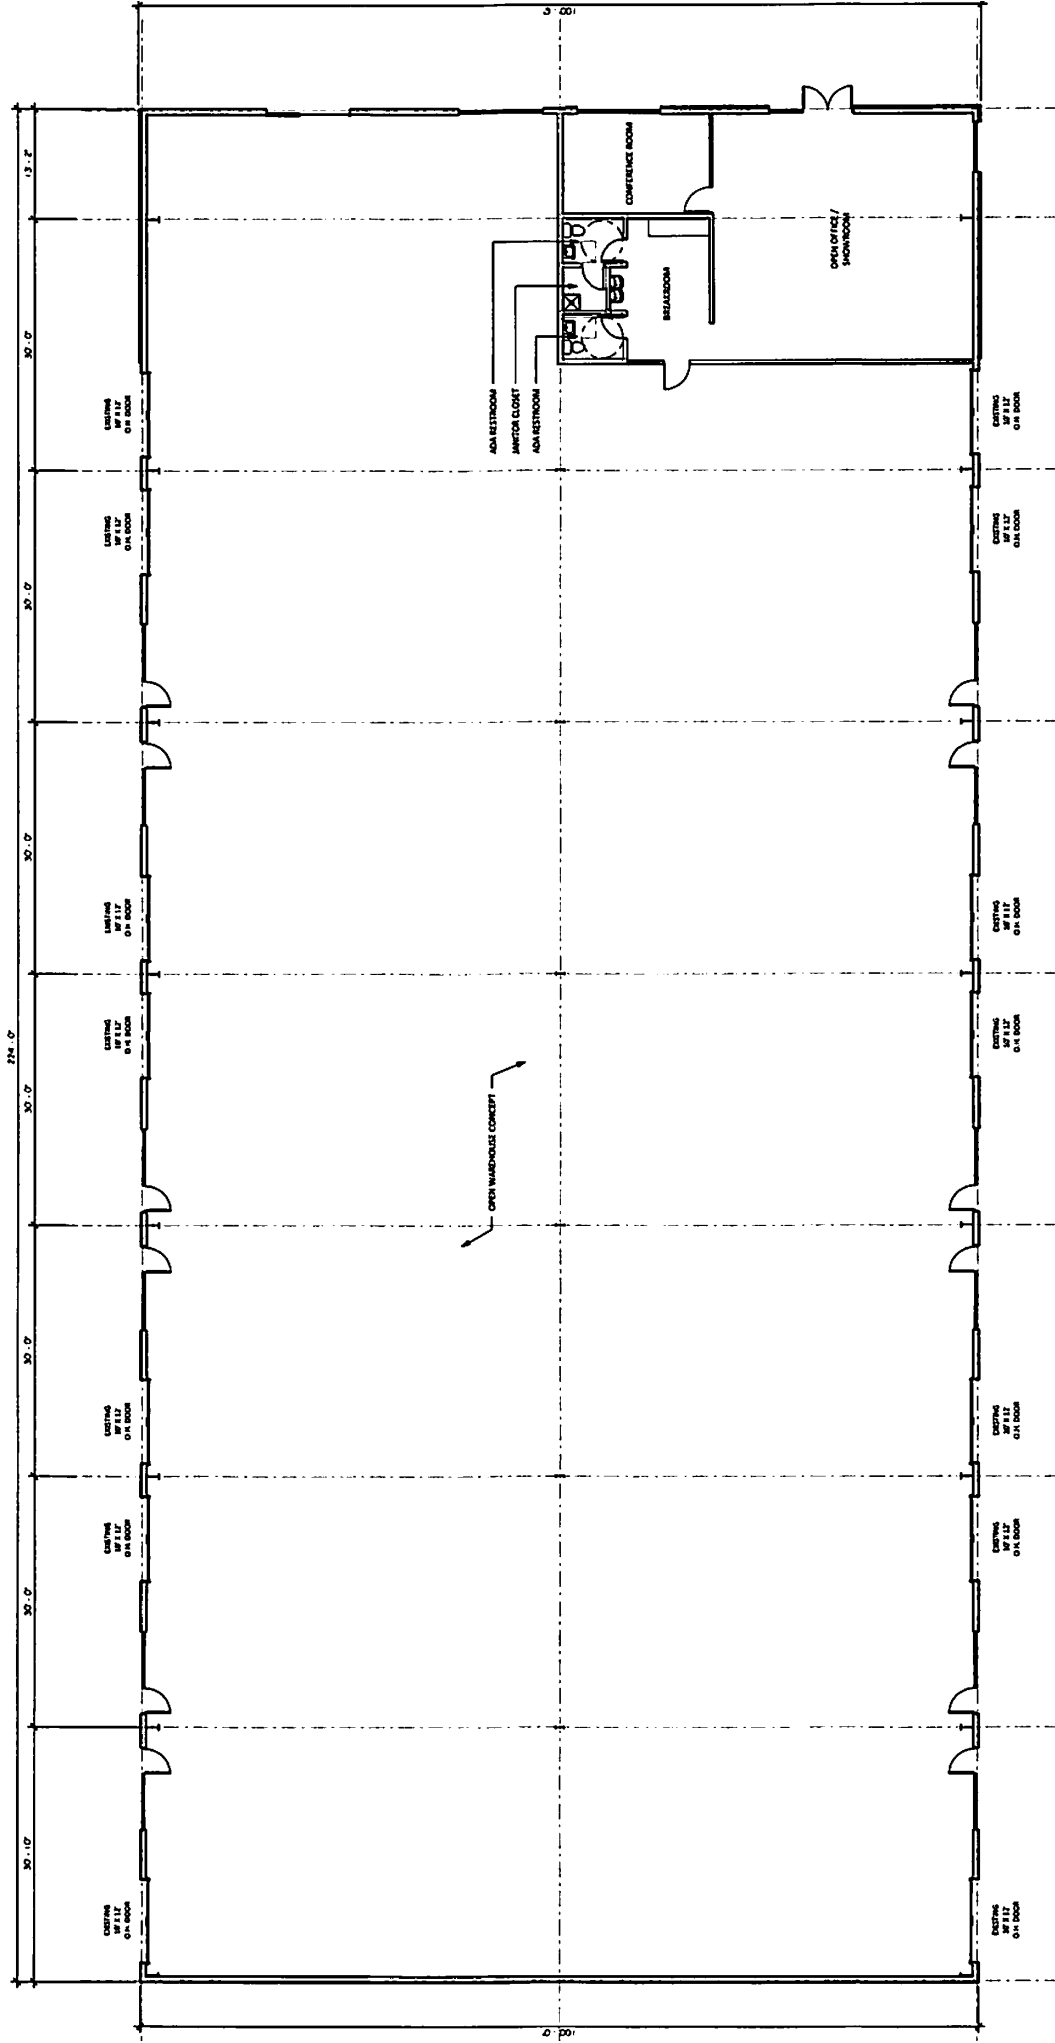

1 FLOOR PLAN - BLDG 2  
SCALE: 1/8" = 1'-0"



## Information About Brokerage Services

*Texas law requires all real estate license holders to give the following information about brokerage services to prospective buyers, tenants, sellers and landlords.*

11-2-2015



### TYPES OF REAL ESTATE LICENSE HOLDERS:

- **A BROKER** is responsible for all brokerage activities, including acts performed by sales agents sponsored by the broker.
- **A SALES AGENT** must be sponsored by a broker and works with clients on behalf of the broker.

### A BROKER'S MINIMUM DUTIES REQUIRED BY LAW (A client is the person or party that the broker represents):

- Put the interests of the client above all others, including the broker's own interests;
- Inform the client of any material information about the property or transaction received by the broker;
- Answer the client's questions and present any offer to or counter-offer from the client; and
- Treat all parties to a real estate transaction honestly and fairly.

### A LICENSE HOLDER CAN REPRESENT A PARTY IN A REAL ESTATE TRANSACTION:

**AS AGENT FOR OWNER (SELLER/LANDLORD):** The broker becomes the property owner's agent through an agreement with the owner, usually in a written listing to sell or property management agreement. An owner's agent must perform the broker's minimum duties above and must inform the owner of any material information about the property or transaction known by the agent, including information disclosed to the agent or subagent by the buyer or buyer's agent.

**AS AGENT FOR BUYER/TENANT:** The broker becomes the buyer/tenant's agent by agreeing to represent the buyer, usually through a written representation agreement. A buyer's agent must perform the broker's minimum duties above and must inform the buyer of any material information about the property or transaction known by the agent, including information disclosed to the agent by the seller or seller's agent.

**AS AGENT FOR BOTH - INTERMEDIARY:** To act as an intermediary between the parties the broker must first obtain the written agreement of *each party* to the transaction. The written agreement must state who will pay the broker and, in conspicuous bold or underlined print, set forth the broker's obligations as an intermediary. A broker who acts as an intermediary:

- Must treat all parties to the transaction impartially and fairly;
- May, with the parties' written consent, appoint a different license holder associated with the broker to each party (owner and buyer) to communicate with, provide opinions and advice to, and carry out the instructions of each party to the transaction.
- Must not, unless specifically authorized in writing to do so by the party, disclose:
  - that the owner will accept a price less than the written asking price;
  - that the buyer/tenant will pay a price greater than the price submitted in a written offer; and
  - any confidential information or any other information that a party specifically instructs the broker in writing not to disclose, unless required to do so by law.

**AS SUBAGENT:** A license holder acts as a subagent when aiding a buyer in a transaction without an agreement to represent the buyer. A subagent can assist the buyer but does not represent the buyer and must place the interests of the owner first.

### TO AVOID DISPUTES, ALL AGREEMENTS BETWEEN YOU AND A BROKER SHOULD BE IN WRITING AND CLEARLY ESTABLISH:

- The broker's duties and responsibilities to you, and your obligations under the representation agreement.
- Who will pay the broker for services provided to you, when payment will be made and how the payment will be calculated.

**LICENSE HOLDER CONTACT INFORMATION:** This notice is being provided for information purposes. It does not create an obligation for you to use the broker's services. Please acknowledge receipt of this notice below and retain a copy for your records.

PCR Brokerage San Antonio, LLC dba Partners	9003952	licensing@partnersrealestate.com	713-629-0500
Licensed Broker /Broker Firm Name or Primary Assumed Business Name	License No.	Email	Phone
Jon Silberman	389162	jon.silberman@partnersrealestate.com	713-985-4626
Designated Broker of Firm	License No.	Email	Phone
Ryan Kasten	574089	ryan.kasten@partnersrealestate.com	713 629 0500
Licensed Supervisor of Sales Agent/ Associate	License No.	Email	Phone
David Oldham	740151	david.oldham@partnersrealestate.com	210-702-3952
Sales Agent/Associate's Name	License No.	Email	Phone

Buyer/Tenant/Seller/Landlord Initials

Date