


② SUITE 304 KEY PLAN
 1" = 100'-0"

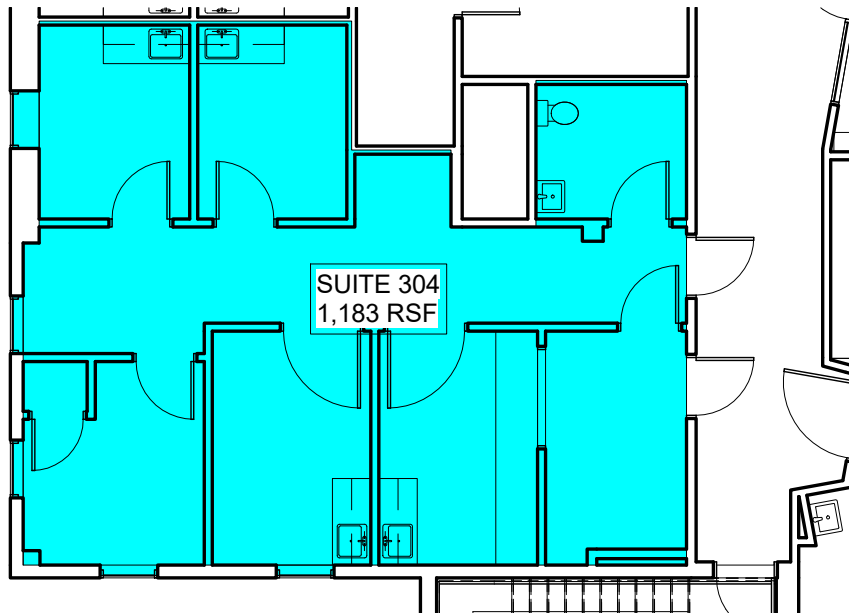

BOMA AREA CALCULATIONS
 91 WASHINGTON STREET
 TAUNTON, MA 02780

MULROONEY
 architecture + design

209 WEST CENTRAL STREET SUITE 309
 NATICK, MA 01760
 O 617.520.4950

SUITE 304

THE EASTON GROUP

Project number 22001

Date 01.21.2022

Drawn by Author

LP-304

Scale As indicated