

WAREHOUSE AND OFFICE RENOVATIONS COMPLETED

FOR LEASE & SALE

±40,164 SF WAREHOUSE BUILDING

2229-2235 E. MAGNOLIA ST. | PHOENIX | AZ 85034



FOR MORE INFORMATION, CONTACT:

PARKER HOUSTON
ASSOCIATE VICE PRESIDENT
P: 602.575.2330
phouston@daumcommercial.com

JERRY HILLERY
VICE PRESIDENT
P: 602.575.2313
jhillery@daumcommercial.com

TREVOR MCKENDRY
EXECUTIVE VICE PRESIDENT
P: 602.575.2332
tmckendry@daumcre.com

CHRIS ROGERS
EXECUTIVE VICE PRESIDENT
P: 602.575.2309
crogers@daumcre.com

D/AQ Corp. #01129558. Maps Courtesy ©Google & ©Microsoft. Although all information is furnished regarding for sale, rental or financing is from sources deemed reliable, such information has not been verified and no express representation is made nor is any to be implied as to the accuracy thereof, and it is submitted subject to errors, omissions, changes of price, rental or other conditions, prior sale, lease or financing, or withdrawal without notice.

DAUM
COMMERCIAL REAL ESTATE SERVICES

STOS
PARTNERS

FOR LEASE & SALE ±40,164 SF WAREHOUSE BUILDING

2229-2235 E. MAGNOLIA ST. | PHOENIX | AZ 85034

PROPERTY HIGHLIGHTS



Extensive
Renovations
Completed



I-10 & I-17
Proximity

PROPERTY OVERVIEW

- ±40,164 SF Building
- ±2,000 SF First Floor Office
- ±1,430 SF Modular Temperature-Controlled Room (Removable)
- ±1,430 SF Modular 2nd Floor Mezzanine (Not Counted in SF; Removable)
- 24' Clear Height
- 6 Dock High Positions (3 Double-Wide Doors)
- 2 Ramp-to-Grade Doors
- Evaporative-Cooled Warehouse
- 600 Amps of 277/480 Volt Power

NEW IMPROVEMENTS



- New Roof and Skylights
- New LED Lighting Throughout





- Exterior Renovations Including New Paint
- All New HVAC Units and Evap Coolers

FOR LEASE & SALE ±40,164 SF WAREHOUSE BUILDING

2229-2235 E. MAGNOLIA ST. | PHOENIX | AZ 85034

SITE + FLOOR PLAN

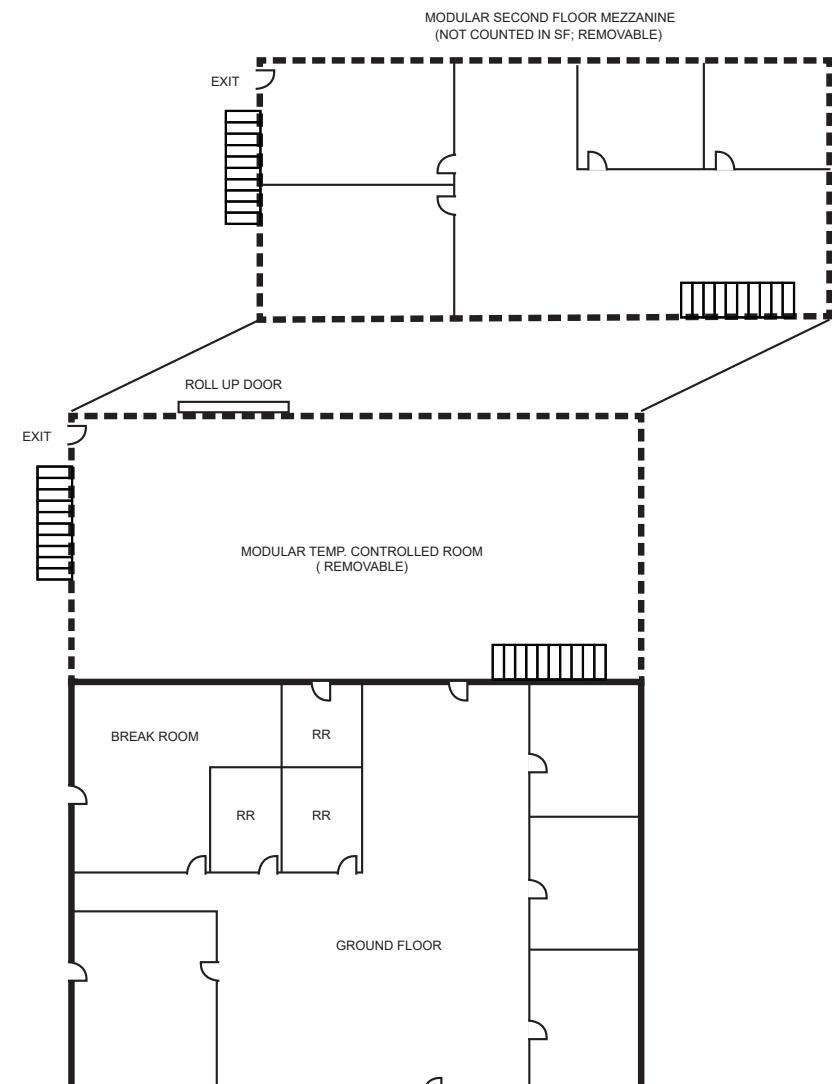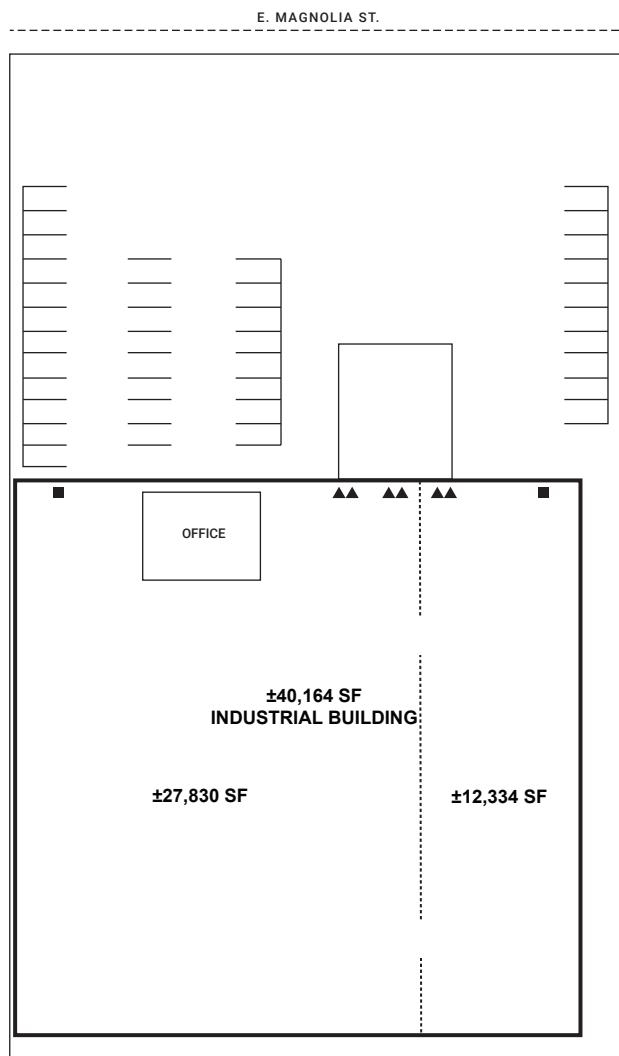

*NOT TO SCALE

▲ Dock High Position
■ Grade Level Door

D/AQ Corp. #01129558. Maps Courtesy ©Google & ©Microsoft. Although all information is furnished regarding for sale, rental or financing is from sources deemed reliable, such information has not been verified and no express representation is made nor is any to be implied as to the accuracy thereof, and it is submitted subject to errors, omissions, changes of price, rental or other conditions, prior sale, lease or financing, or withdrawal without notice.

FOR LEASE & SALE ±40,164 SF WAREHOUSE BUILDING

2229-2235 E. MAGNOLIA ST. | PHOENIX | AZ 85034

PHOTOS




D/AQ Corp. #01129558. Maps Courtesy ©Google & ©Microsoft. Although all information is furnished regarding for sale, rental or financing is from sources deemed reliable, such information has not been verified and no express representation is made nor is any to be implied as to the accuracy thereof, and it is submitted subject to errors, omissions, changes of price, rental or other conditions, prior sale, lease or financing, or withdrawal without notice.

FOR LEASE & SALE ±40,164 SF WAREHOUSE BUILDING

2229-2235 E. MAGNOLIA ST. | PHOENIX | AZ 85034

LOCATION MAP

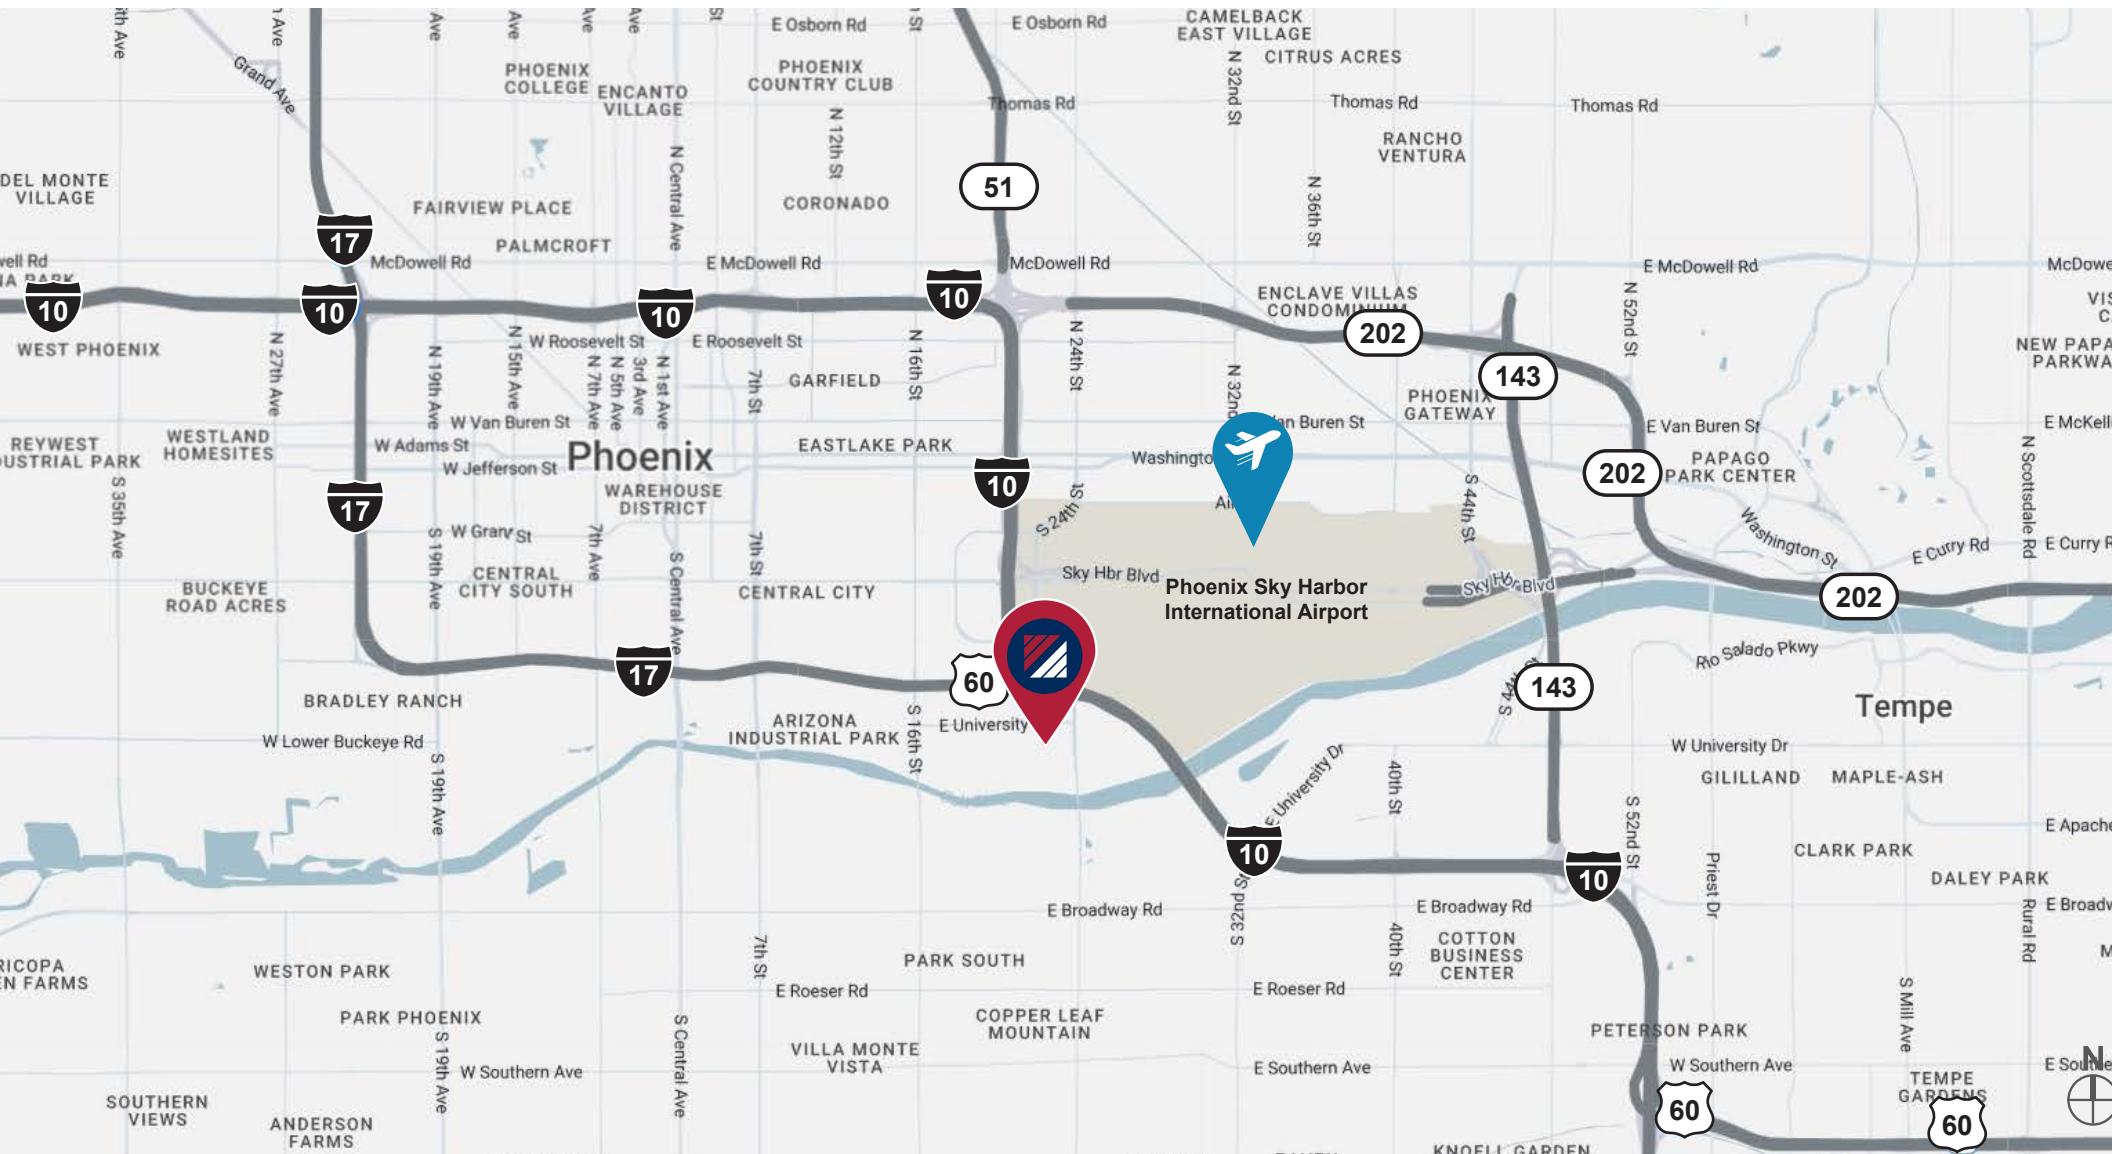

FOR LEASE & SALE

±40,164 SF WAREHOUSE BUILDING

2229-2235 E. MAGNOLIA ST. | PHOENIX | AZ 85034

FOR MORE INFORMATION, CONTACT:

PARKER HOUSTON

ASSOCIATE VICE PRESIDENT
P: 602.575.2330
phouston@daumcommercial.com

JERRY HILLERY

VICE PRESIDENT
P: 602.575.2313
jhillery@daumcommercial.com

TREVOR MCKENDRY

EXECUTIVE VICE PRESIDENT
P: 602.575.2332
tmckendry@daumcre.com

CHRIS ROGERS

EXECUTIVE VICE PRESIDENT
P: 602.575.2309
crogers@daumcre.com

Although all information is furnished regarding for sale, rental or financing from sources deemed reliable, such information has not been verified and no express representation is made nor is any to be implied as to the accuracy thereof, and it is submitted subject to errors, omissions, changes of price, rental or other conditions, prior sale, lease or financing, or withdrawal without notice. D/AQ Corp. # 01129558