



LEGEND

-  Groundwater Level
June 25, 2024
-  Asphalt
-  Topsoil
-  Sand
-  Silty Sand

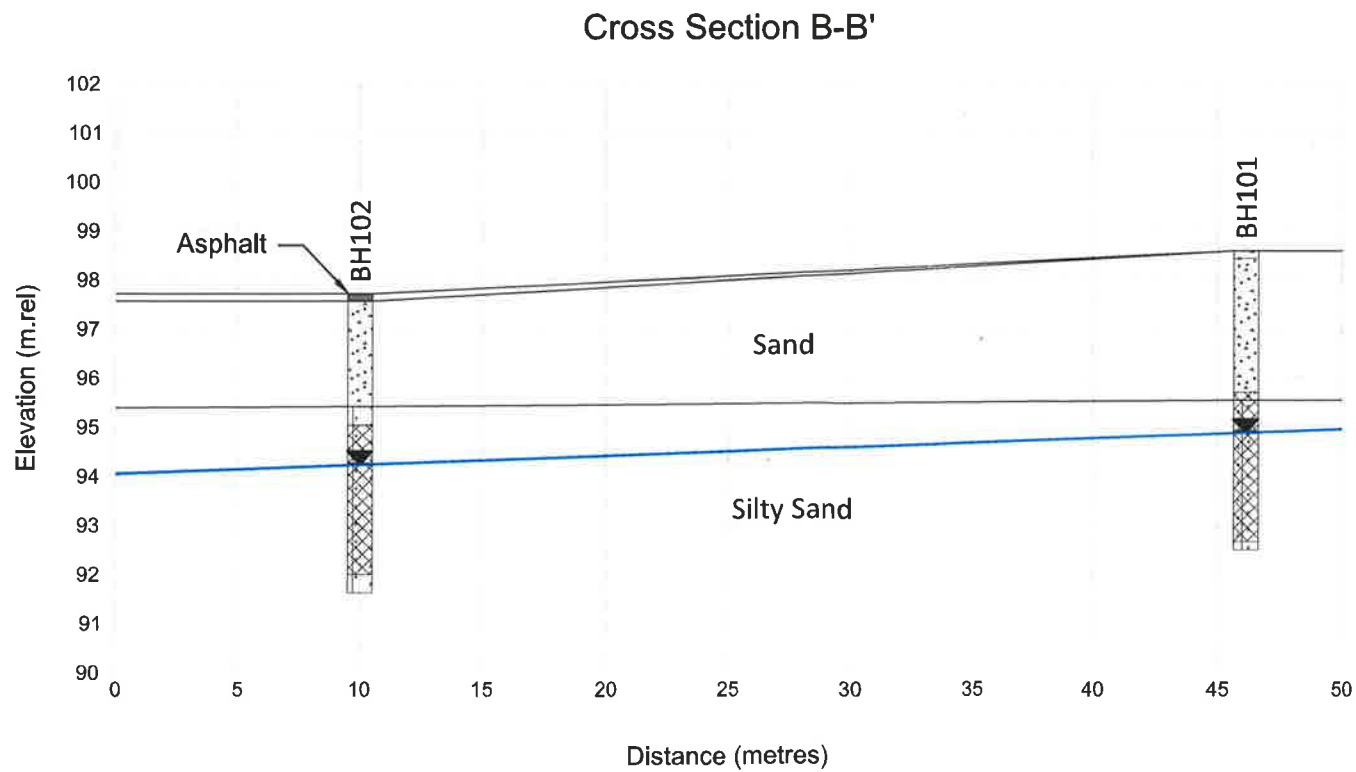

Notes:
1. Distances on this plan are in metres and can be converted to feet by dividing by 0.3048.

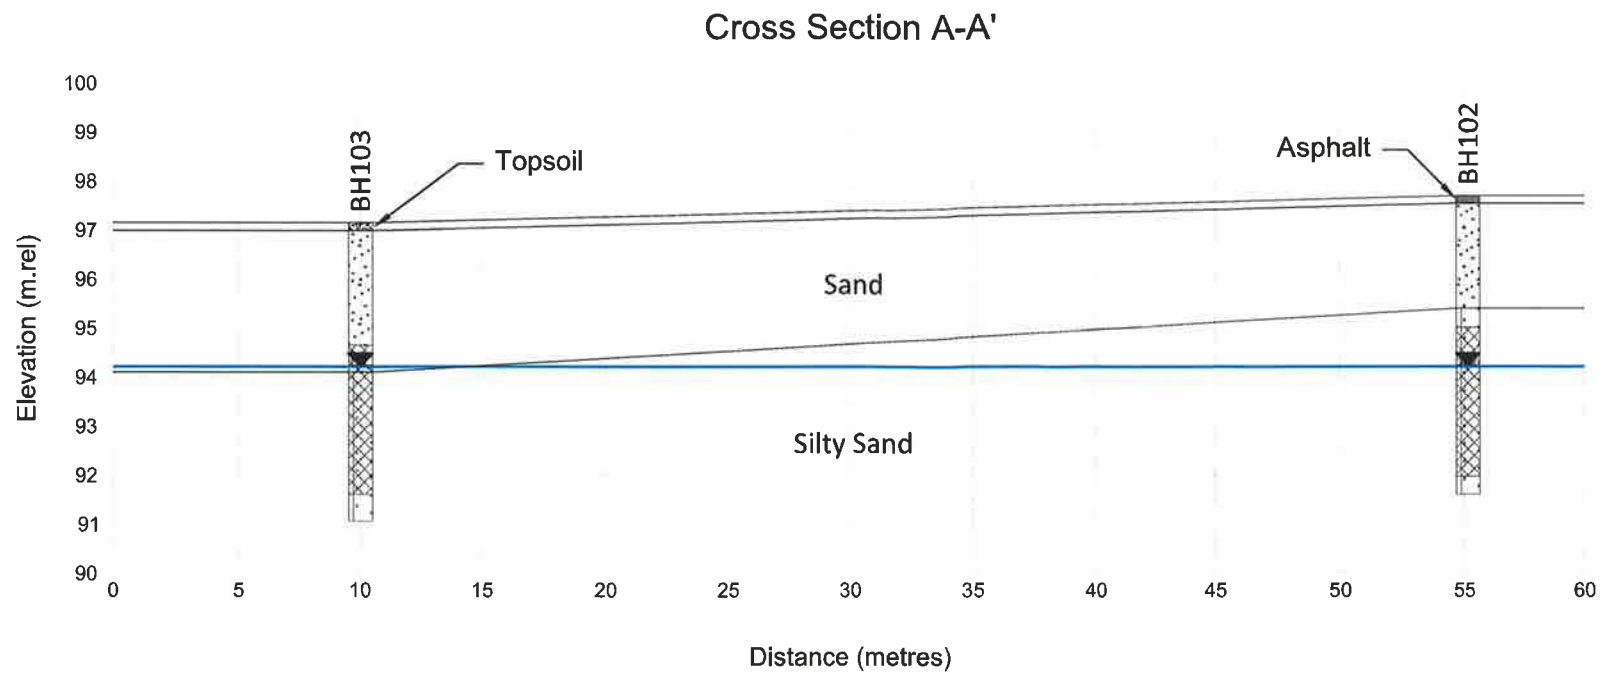

194 Sophia Street
Peterborough, Ontario, K9H 1E5
Tel: 705-742-7900 Fax: 705-742-7907
www.cambium-inc.com

STRATIGRAPHIC
CROSS SECTIONS

Project No.: 19462-001	Date: August 2024
Horizontal Scale: 1:300	Vertical Scale: 1:150 (2x)
Drawn By: TLC	Checked By: CE