


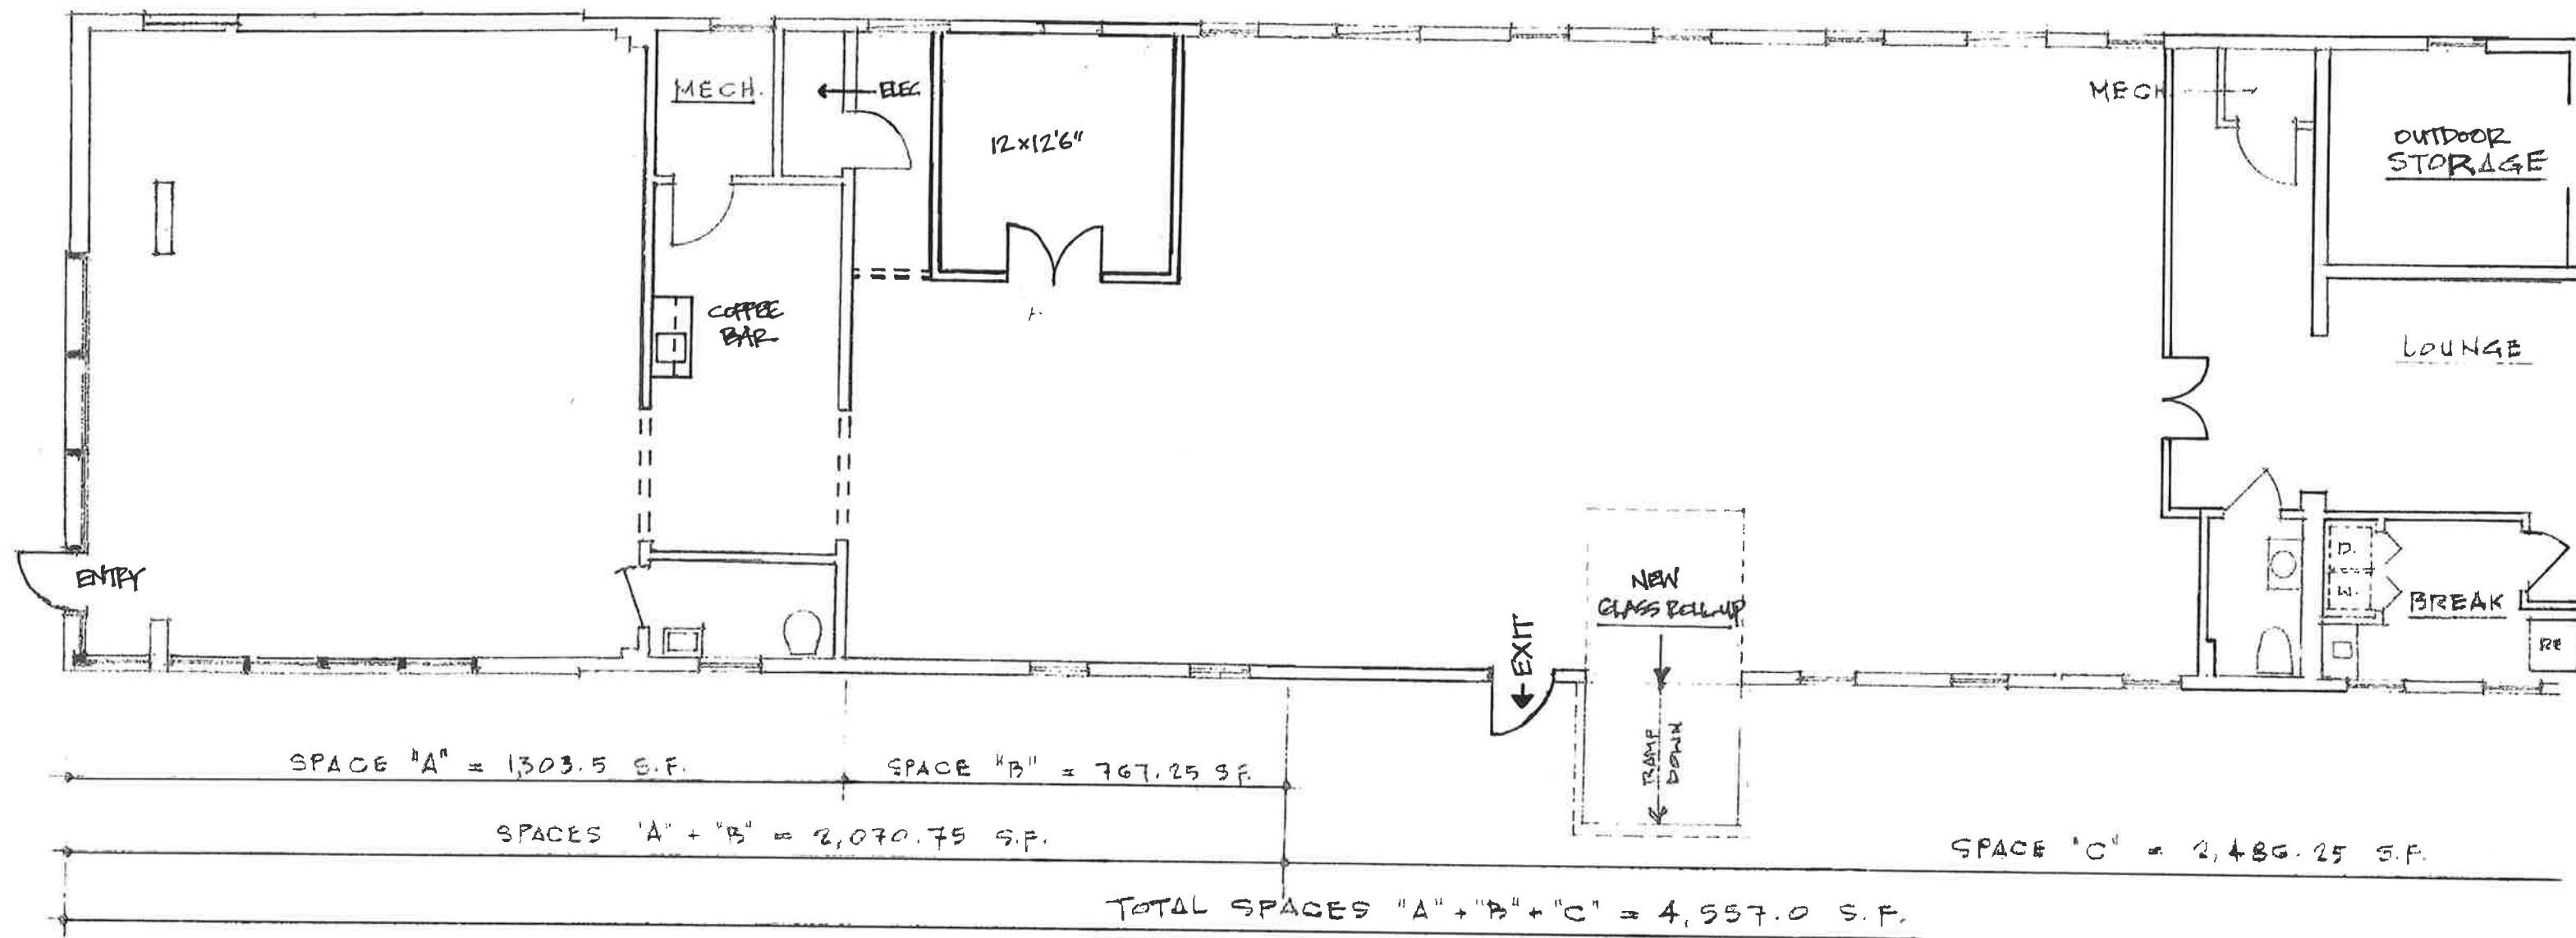

FLOOR PLAN

3/16" = 1' - 0"

COMMERC
1020 LAVIS
ATLANTA, GA