


SEWER MANHOLE
RIM ELEV= 297.95'

ARBOR DRIVE

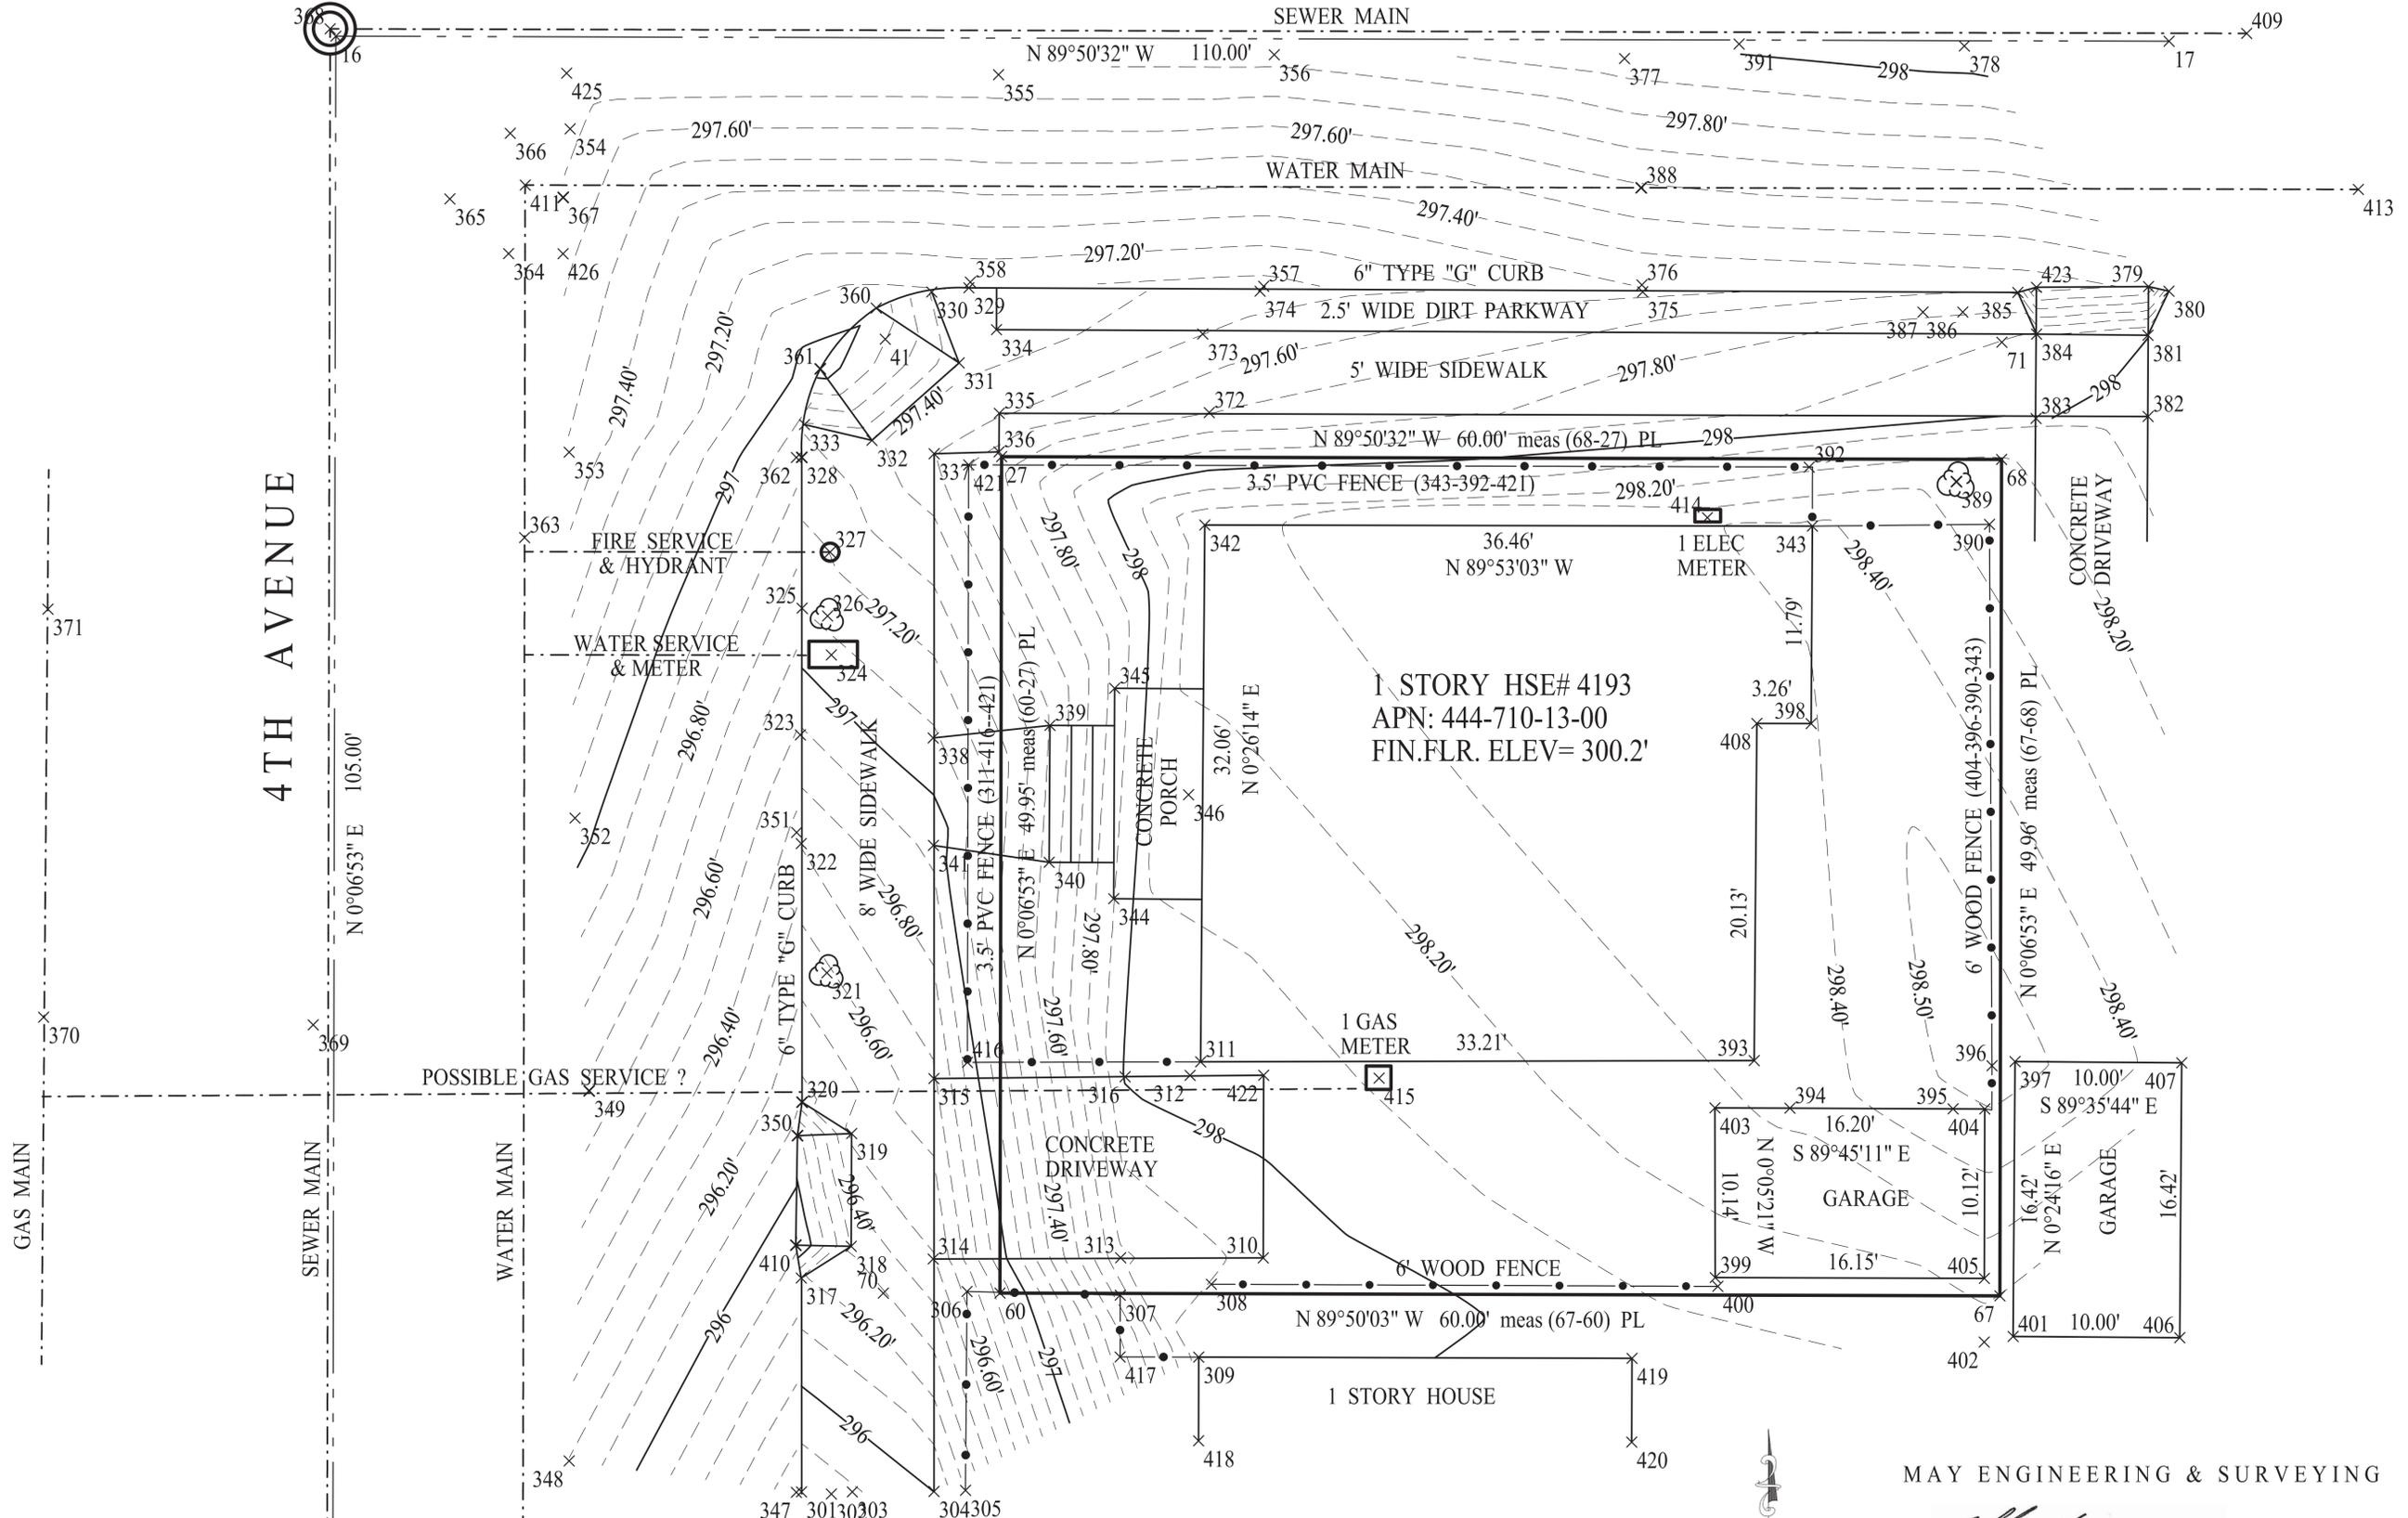

MAY ENGINEERING & SURVEYING

Elliott M. May
 ELLIOTT M. MAY RCE.18592 AUG. 06, 2024

