

For Lease

10,000 sq. ft. Commercial Building

51 E. Plainfield Road, Countryside, IL

Lease Rate: \$14.00 psf gross



- | | |
|--|--|
| <ul style="list-style-type: none">• +/- 4,400 sq. ft. office showroom• Fenced, paved parking lot• Triple basin floor drain• 16' ceiling height• Three drive in doors• Fully sprinklered | <ul style="list-style-type: none">• B-2 Limited Service Zoning• 36,801 sq. ft. land site• +/- 3,000 sq. ft. mezzanine storage (not included in total)• 1990s masonry construction• Easy highway access |
|--|--|




Exclusively Offered by:
Daniel Chopp
(708) 387-2640
dan@choppcommercial.com

All information herein is from sources deemed reliable but not guaranteed accurate.
Subject to errors, omissions, and to change of price and terms, prior sale or lease, all without notice.

Floor Plan

51 E. Plainfield Road, Countryside, IL

NOTE: DRAWING NOT TO SCALE.



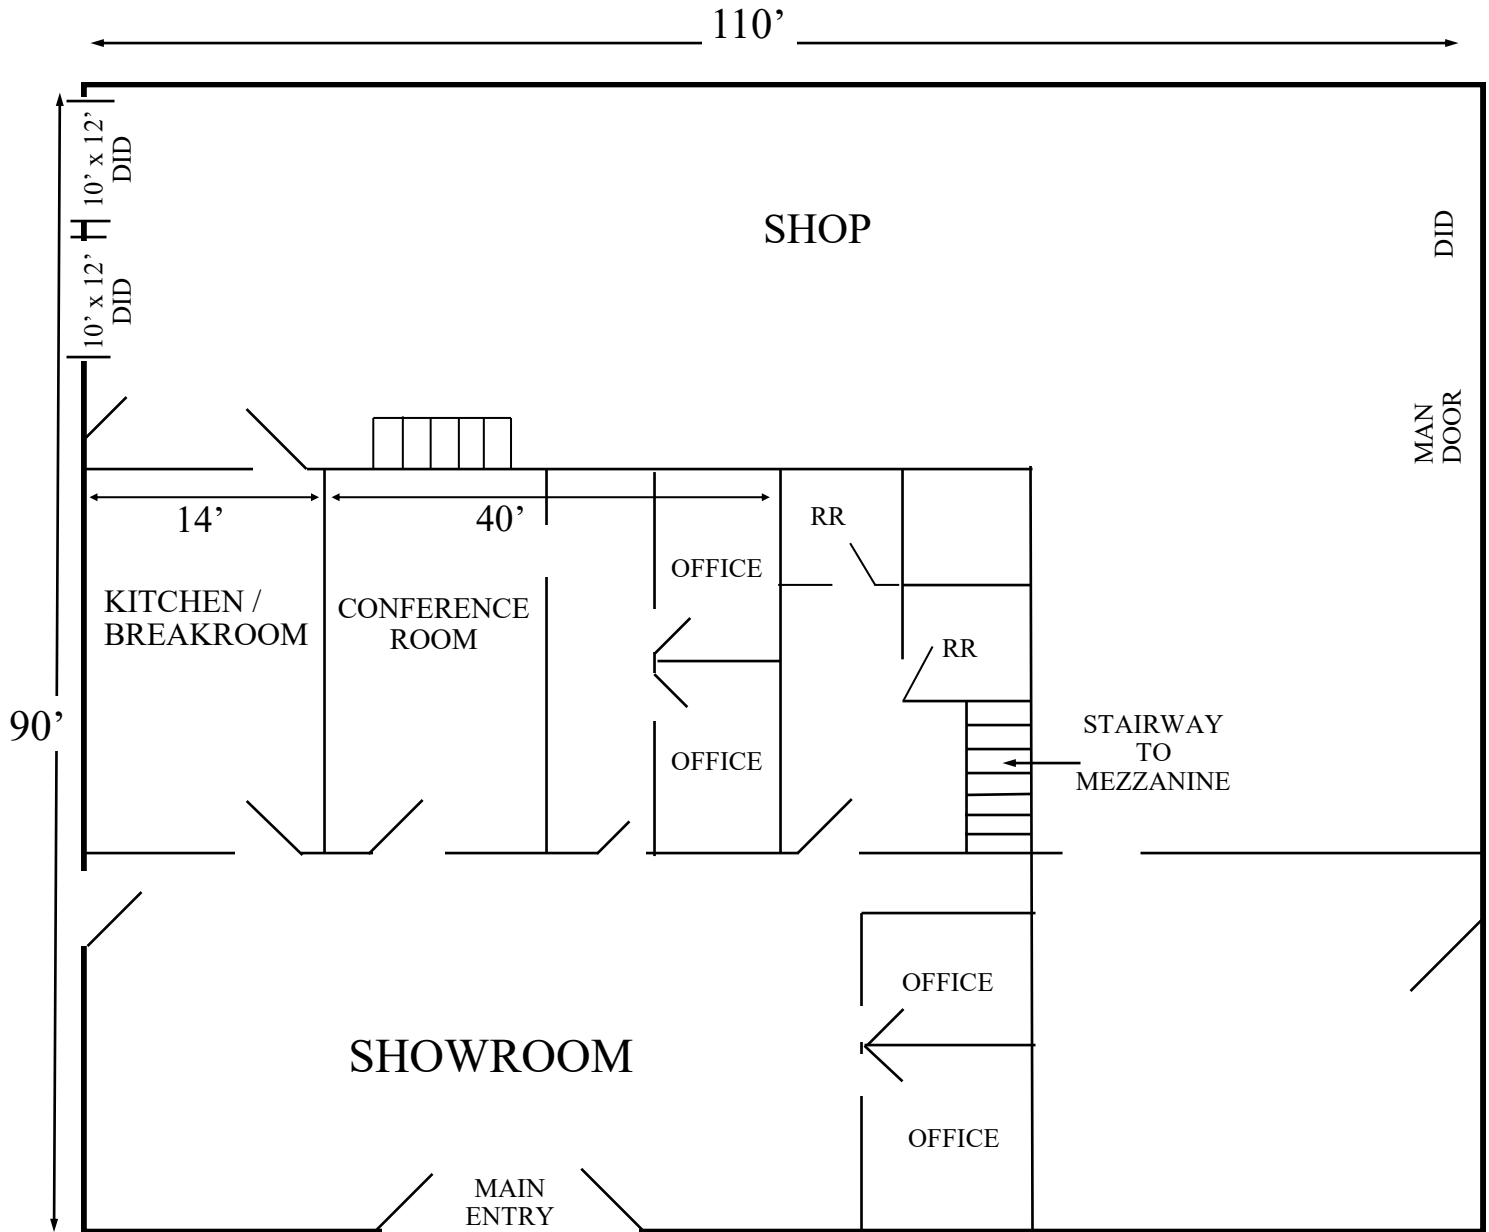


Exclusively Offered by:
Daniel Chopp
(708) 387-2640
dan@choppcommercial.com

All information herein is from sources deemed reliable but not guaranteed accurate.
Subject to errors, omissions, and to change of price and terms, prior sale or lease, all without notice.

Interior Photos

51 E. Plainfield Road, Countryside, IL

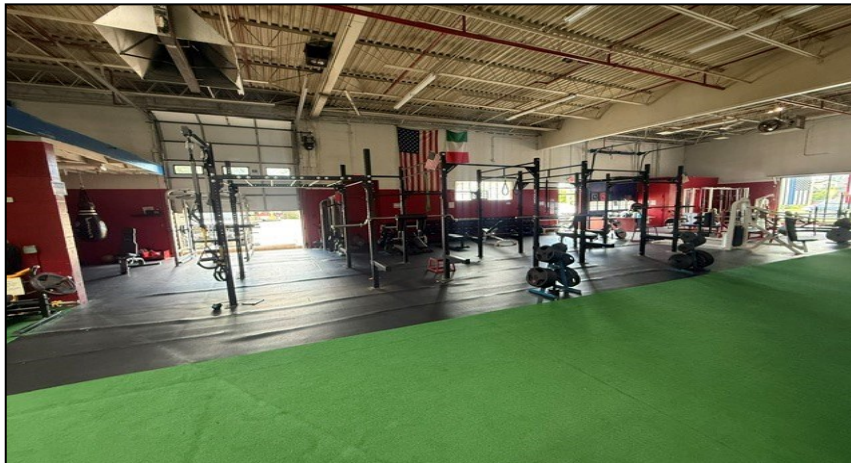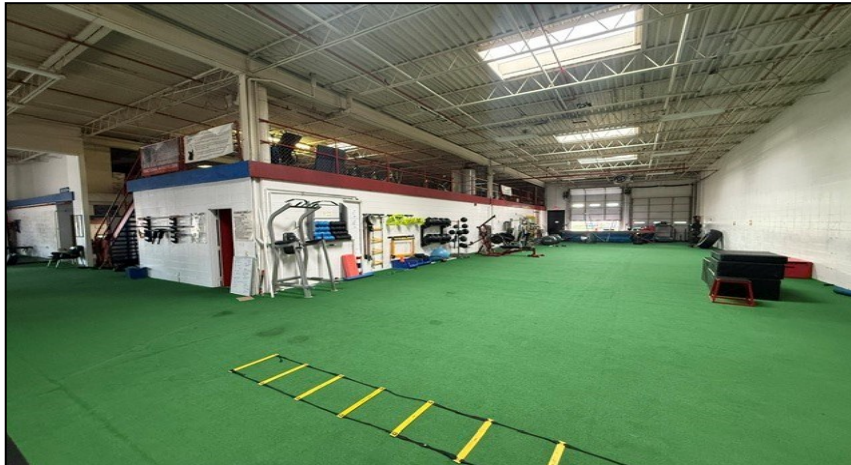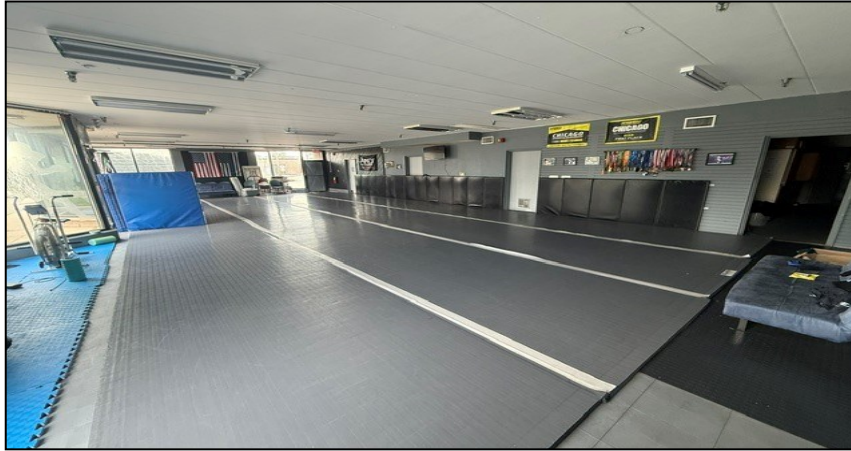

Exclusively Offered by:
Daniel Chopp
(708) 387-2640
dan@choppcommercial.com

All information herein is from sources deemed reliable but not guaranteed accurate.
Subject to errors, omissions, and to change of price and terms, prior sale or lease, all without notice.

Exterior Photos

51 E. Plainfield Road, Countryside, IL



Exclusively Offered by:
Daniel Chopp
(708) 387-2640
dan@choppcommercial.com

All information herein is from sources deemed reliable but not guaranteed accurate.
Subject to errors, omissions, and to change of price and terms, prior sale or lease, all without notice.