


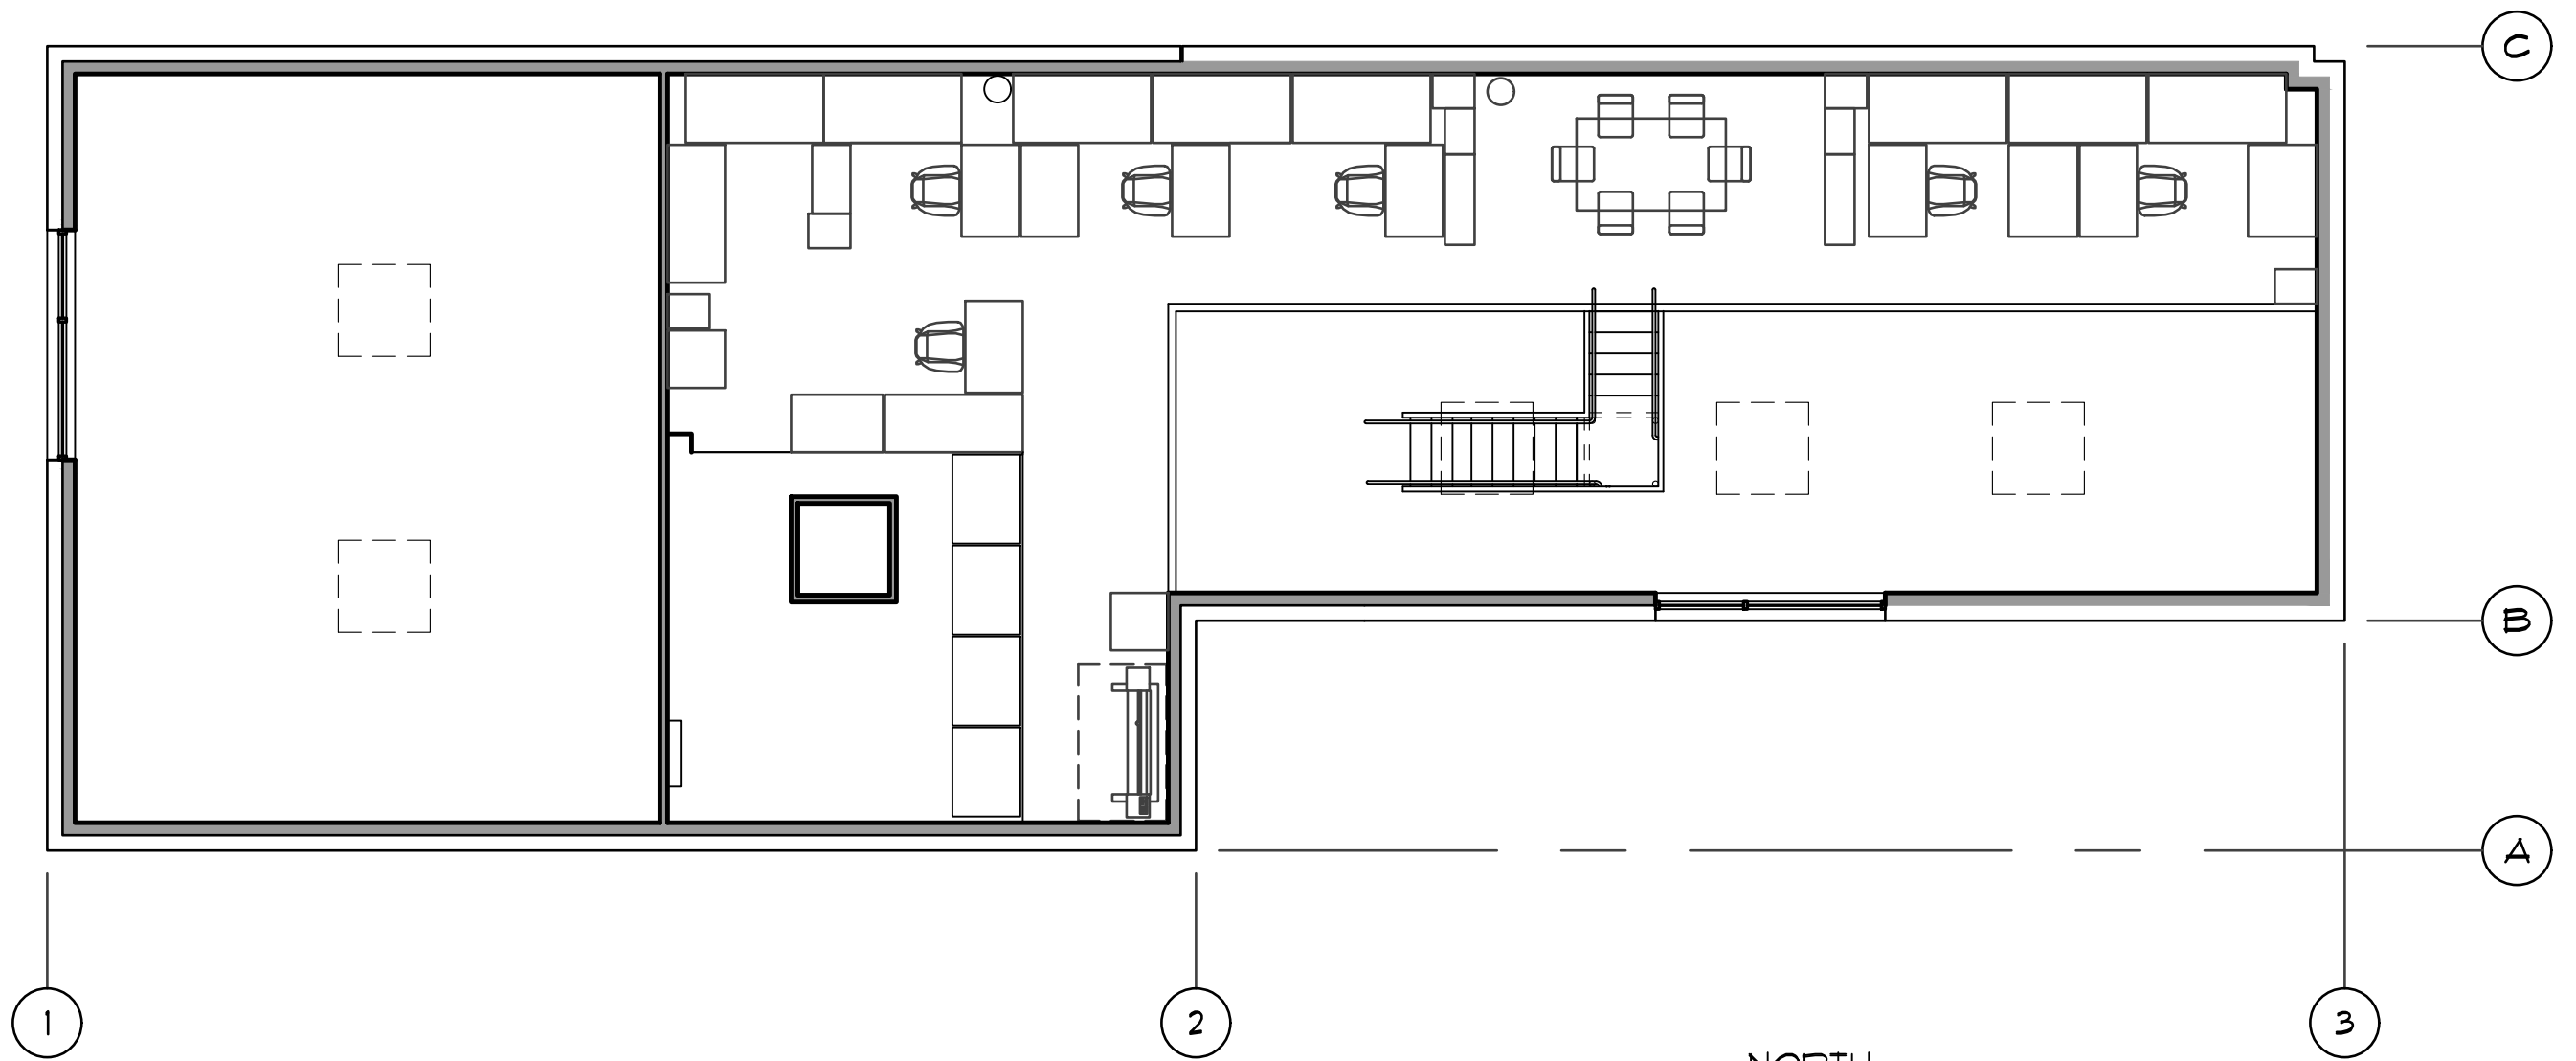

3 SECOND FLOOR PLAN
1/8" = 1'-0"