

Office/Warehouse | For Sale

CBRE

Former Union Hall

606 & 630 S Plumer Ave | Tucson, AZ 85719



606 & 630 S Plumer Ave
Tucson, AZ 85719


For Sale

Property Features

Total Size	±13,035 SF
Land Size	±47,033 SF
Price	\$595,000 (\$45 PSF)
Assessor Tax Parcel No.	129-05-130P
Zoning	C-1, City of Tucson
Construction Year	1962
Parking	52 striped spaces


Property Highlights

- + Great central location
- + Classroom, Office Space, Meeting Place
- + Wide open auditorium, open space with stage
- + Enclosed Courtyard & ample parking
- + Performance Space

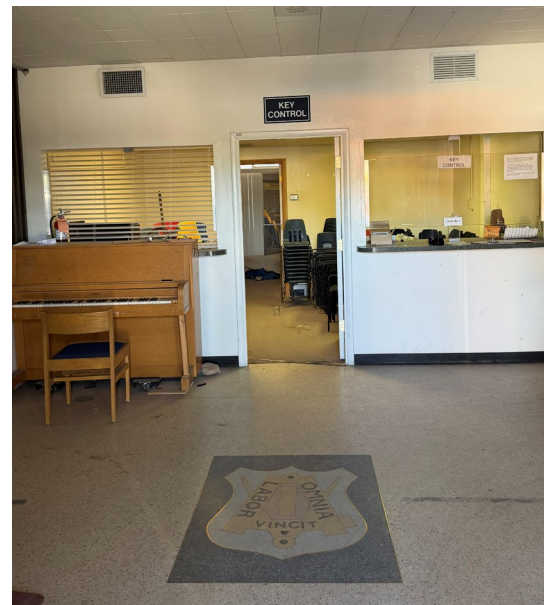


Floor Plan

1st Floor

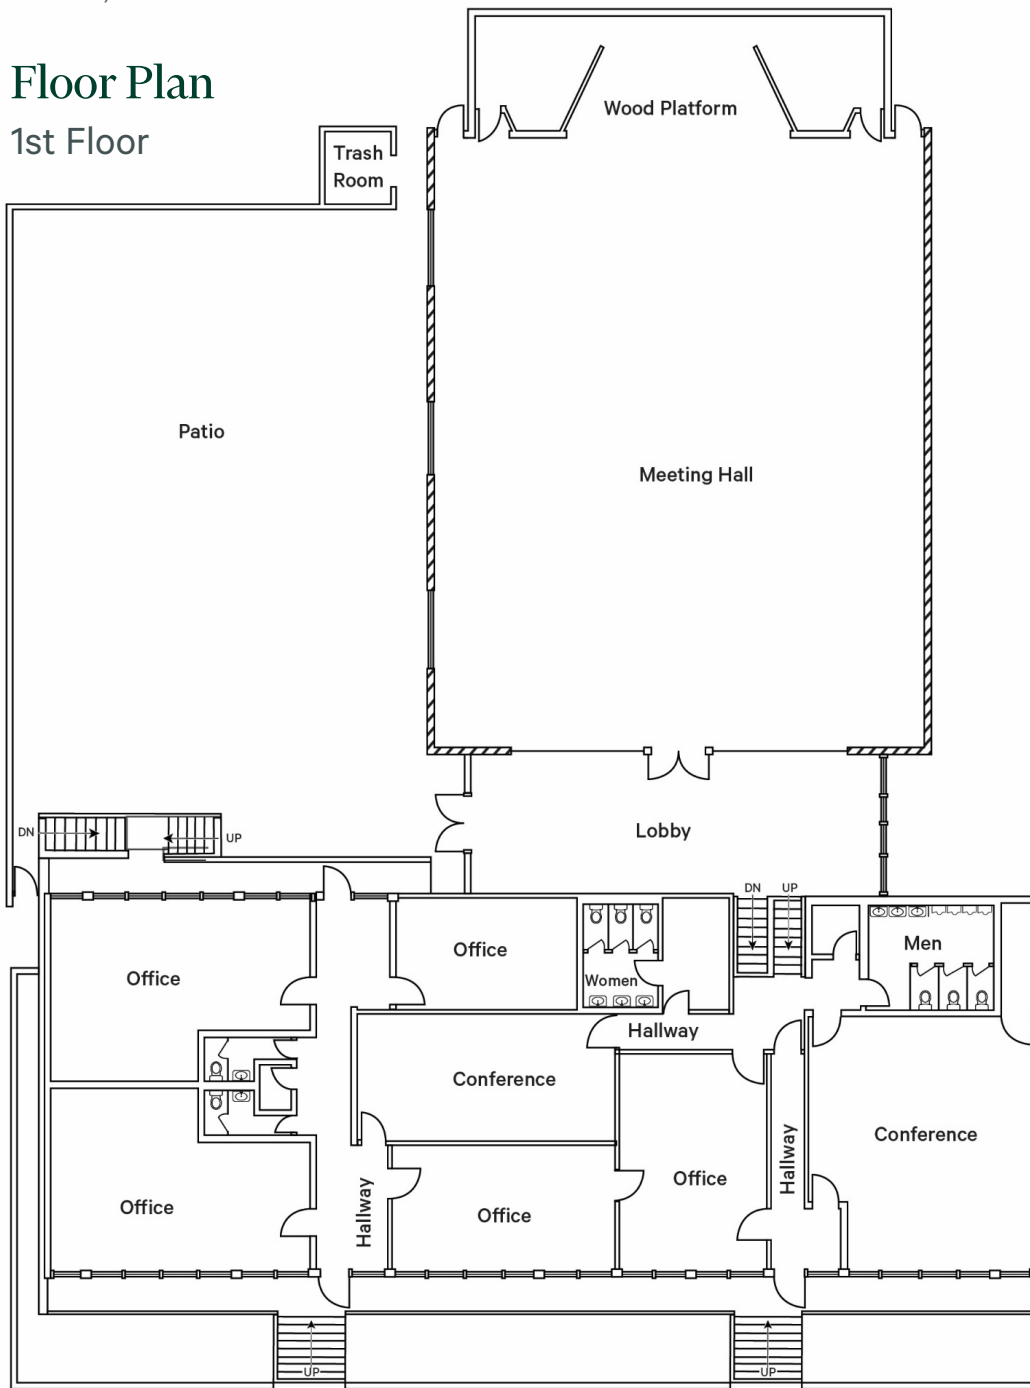


Not to Scale

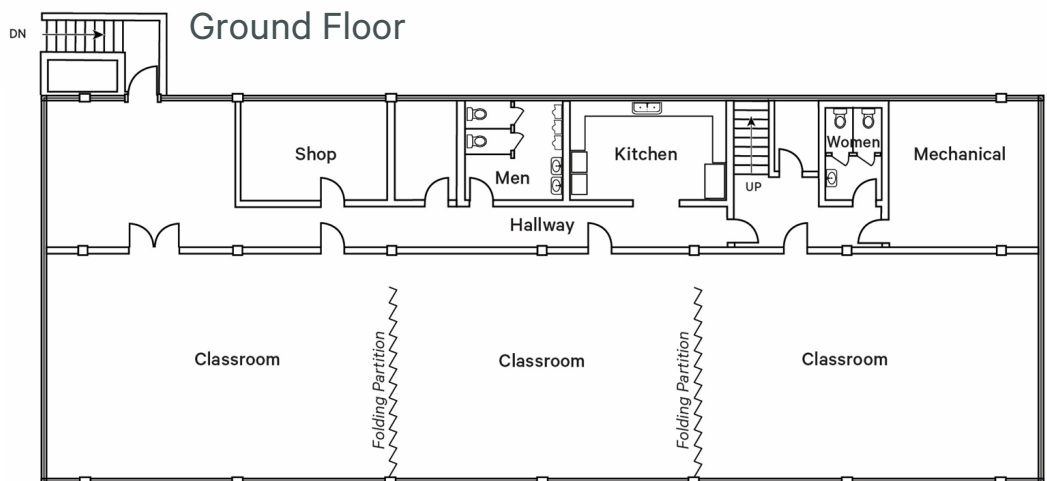

606 & 630 S Plumer Ave
Tucson, AZ 85719

For Sale

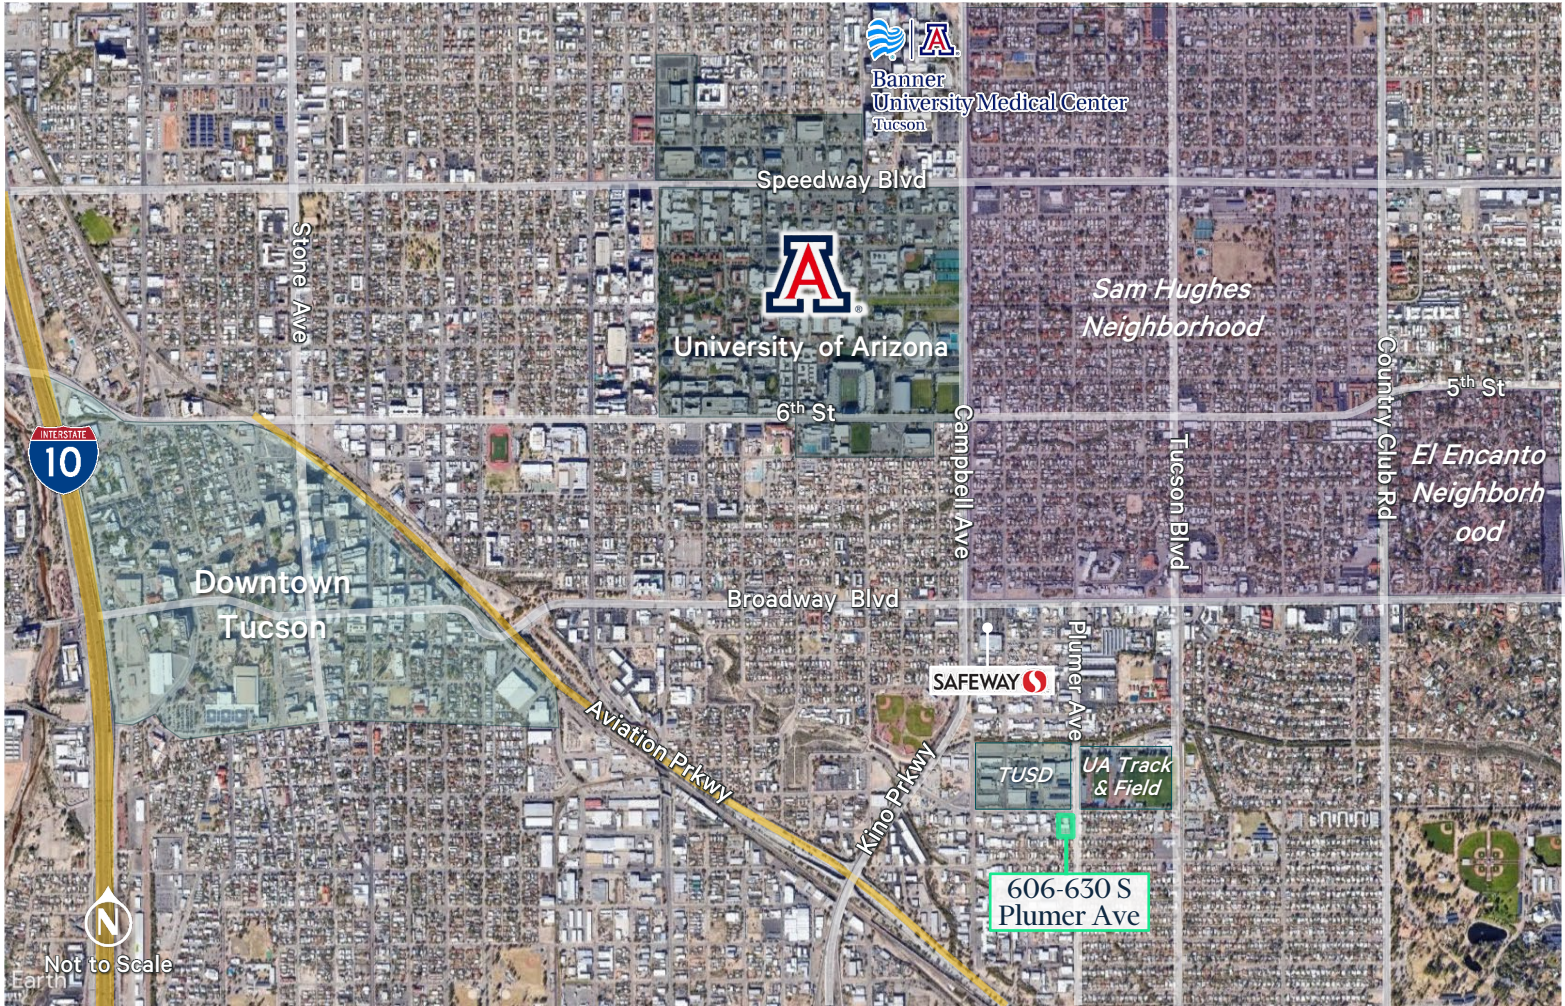

Contact

John Ash

M +1 520 370 4640
john.ash@cbre.com

David Montijo

M +1 520 323 5136
david.montijo@cbre.com

© 2026 CBRE, Inc. All rights reserved. This information has been obtained from reliable sources but has not been verified for accuracy or completeness. CBRE, Inc. makes no guarantee, representation, or warranty and accepts no responsibility or liability for the accuracy, completeness, or reliability of the information contained herein. You should conduct a careful, independent investigation of the property and verify all information. Any reliance on this information is solely at your own risk. CBRE and the CBRE logo are service marks of CBRE, Inc. All other marks displayed on this document are the property of their respective owners, and the use of such marks does not imply any affiliation with or endorsement of CBRE. Photos herein are the property of their respective owners. Use of these images without the express written consent of the owner is prohibited.

