

Suite 1003

20 West 22nd Street

Between 5th & 6th Avenues

Move-In Ready Space - 1,454 RSF

Great Flatiron/NoMad Location

Brand New Lobby, Elevators

and Operable Windows



20 West 22nd Street

ABS Partners Real Estate, as the exclusive agent is pleased to offer the following opportunity for lease:

Current Availabilities

Size	Possession	Asking Rent
------	------------	-------------

Suite 1003: 1,454 rsf	Immediate	Upon Request
- Move-in condition space with glass-front conference room, open area, and wet pantry		
- North exposure provides good natural light		

- New: Lobbies with central HVAC, 4-passenger elevators
- New operable windows, upgraded common hallways and brand new bathrooms
- 24 hour access with attended lobby and card-key access elevators
- Close to Madison Square Park & Union Square
- Nearby transportation 
- **Medical or medical-related uses not permitted**





Lobby




Brand New Bathrooms

SUITE 1003 - 1,454 RSF
(AS-BUILT PLAN - FURNITURE TESTFIT)

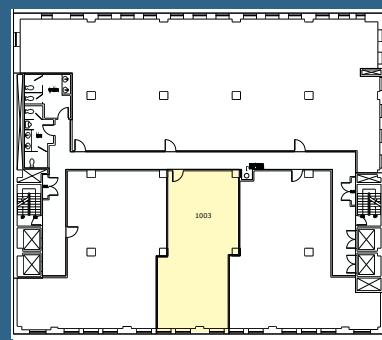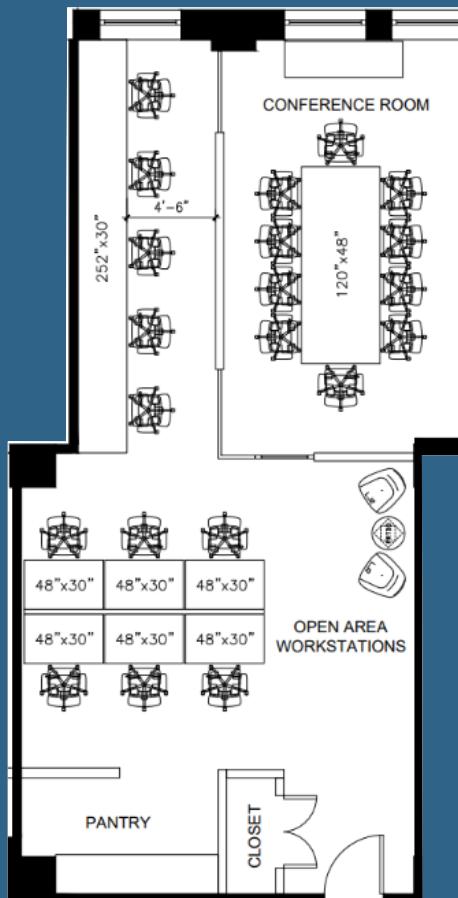


WEST 22ND STREET

[Click to View Virtual Tour](#)

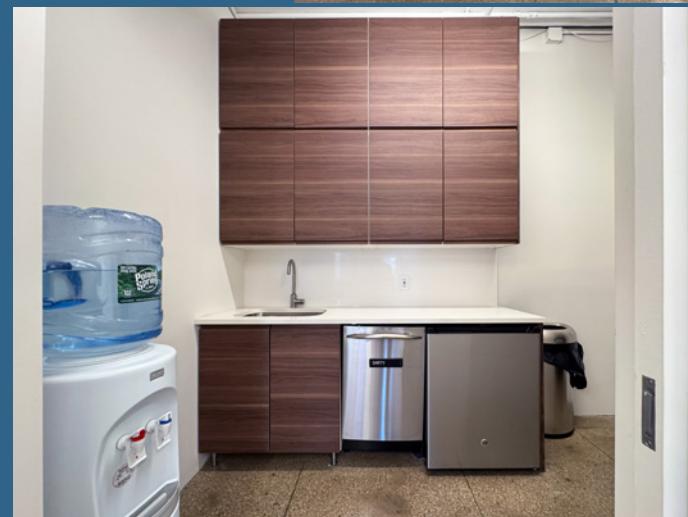

Floor Plan not to scale, for display purposes only.

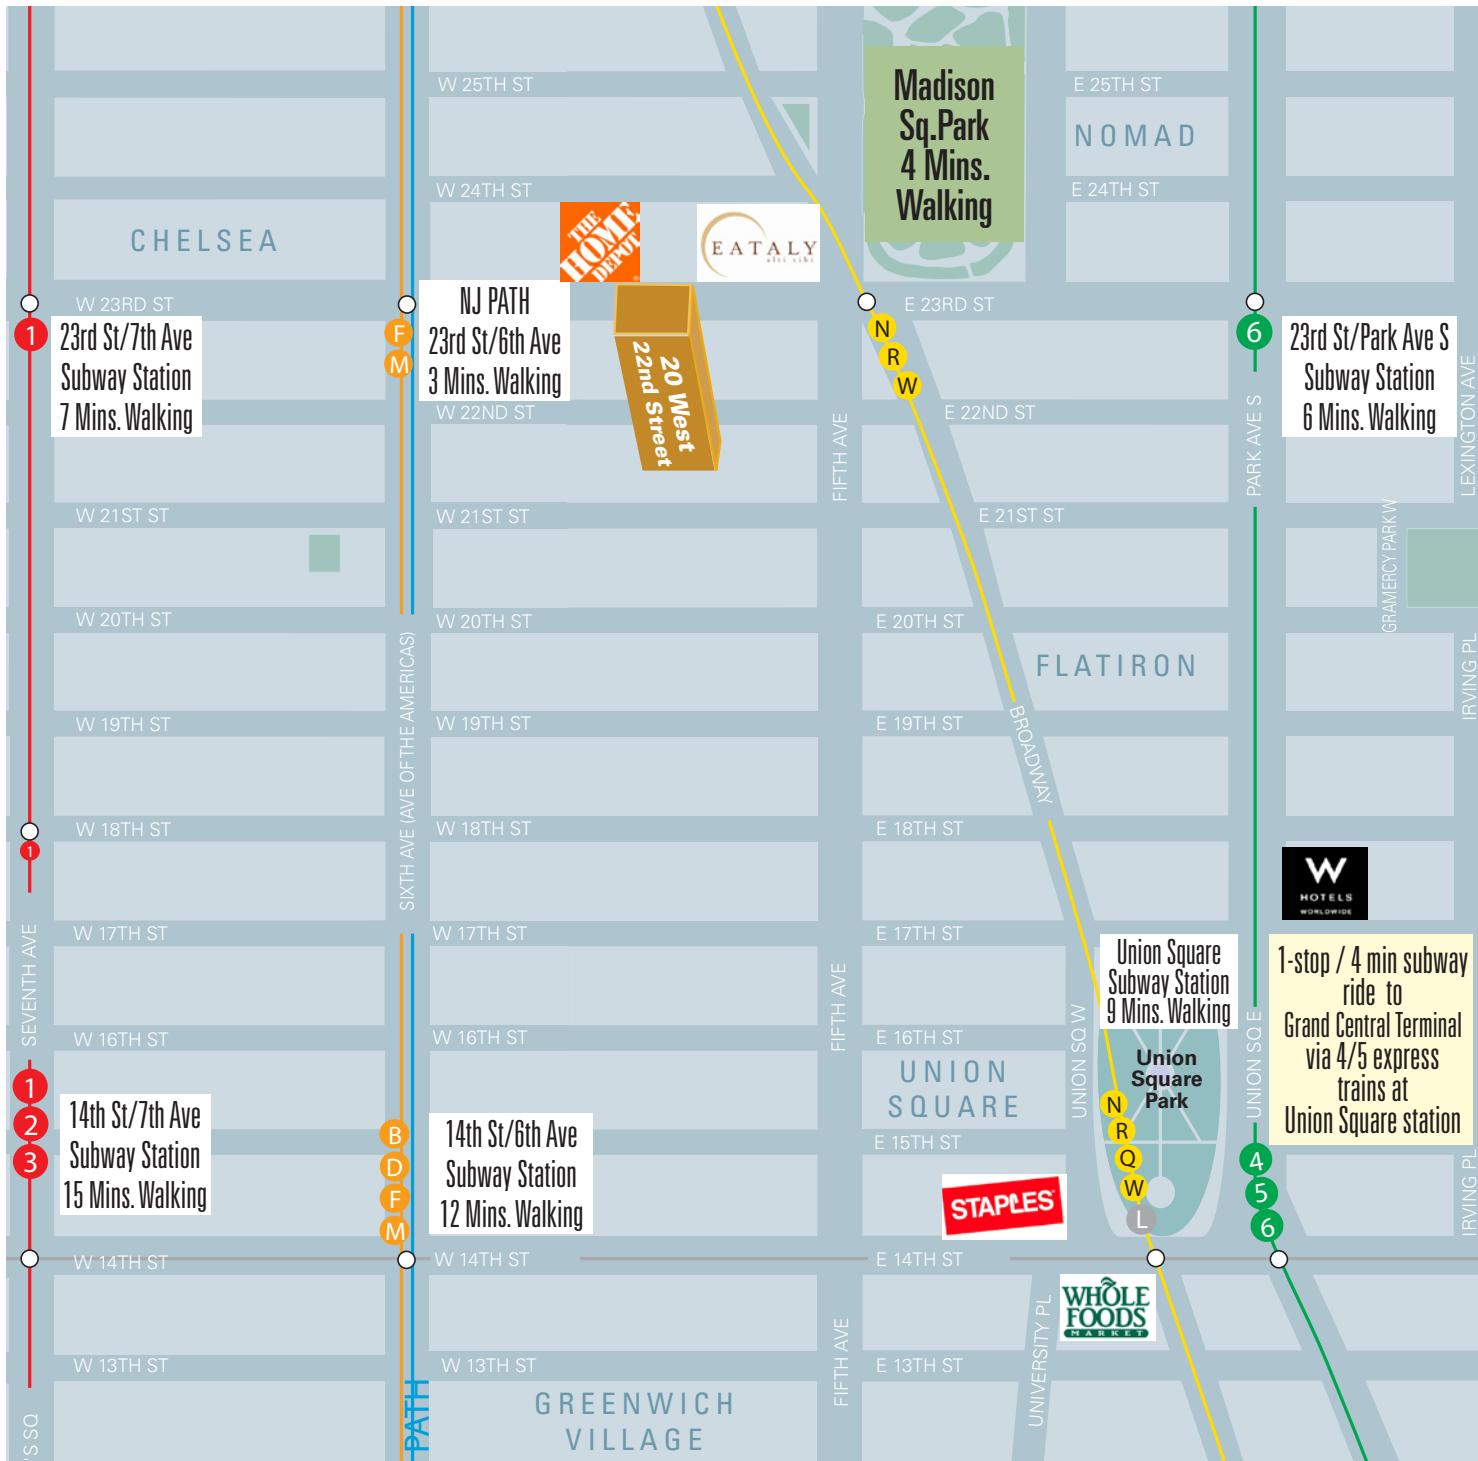

Daria Ghasemi

Associate, Licensed Real Estate Salesperson
816.654.2212 (c)
dghasemi@absre.com

Zoe Snow

Associate, Licensed Real Estate Salesperson
303.877.4693 (c)
zsnowi@absre.com

Jason Fein

Partner, Licensed Real Estate Broker
212.400.2357
jfein@absre.com

Robert Finkelstein

Partner, Licensed Assoc. Real Estate Broker
212.400.9525
rfinkelstein@absre.com

