


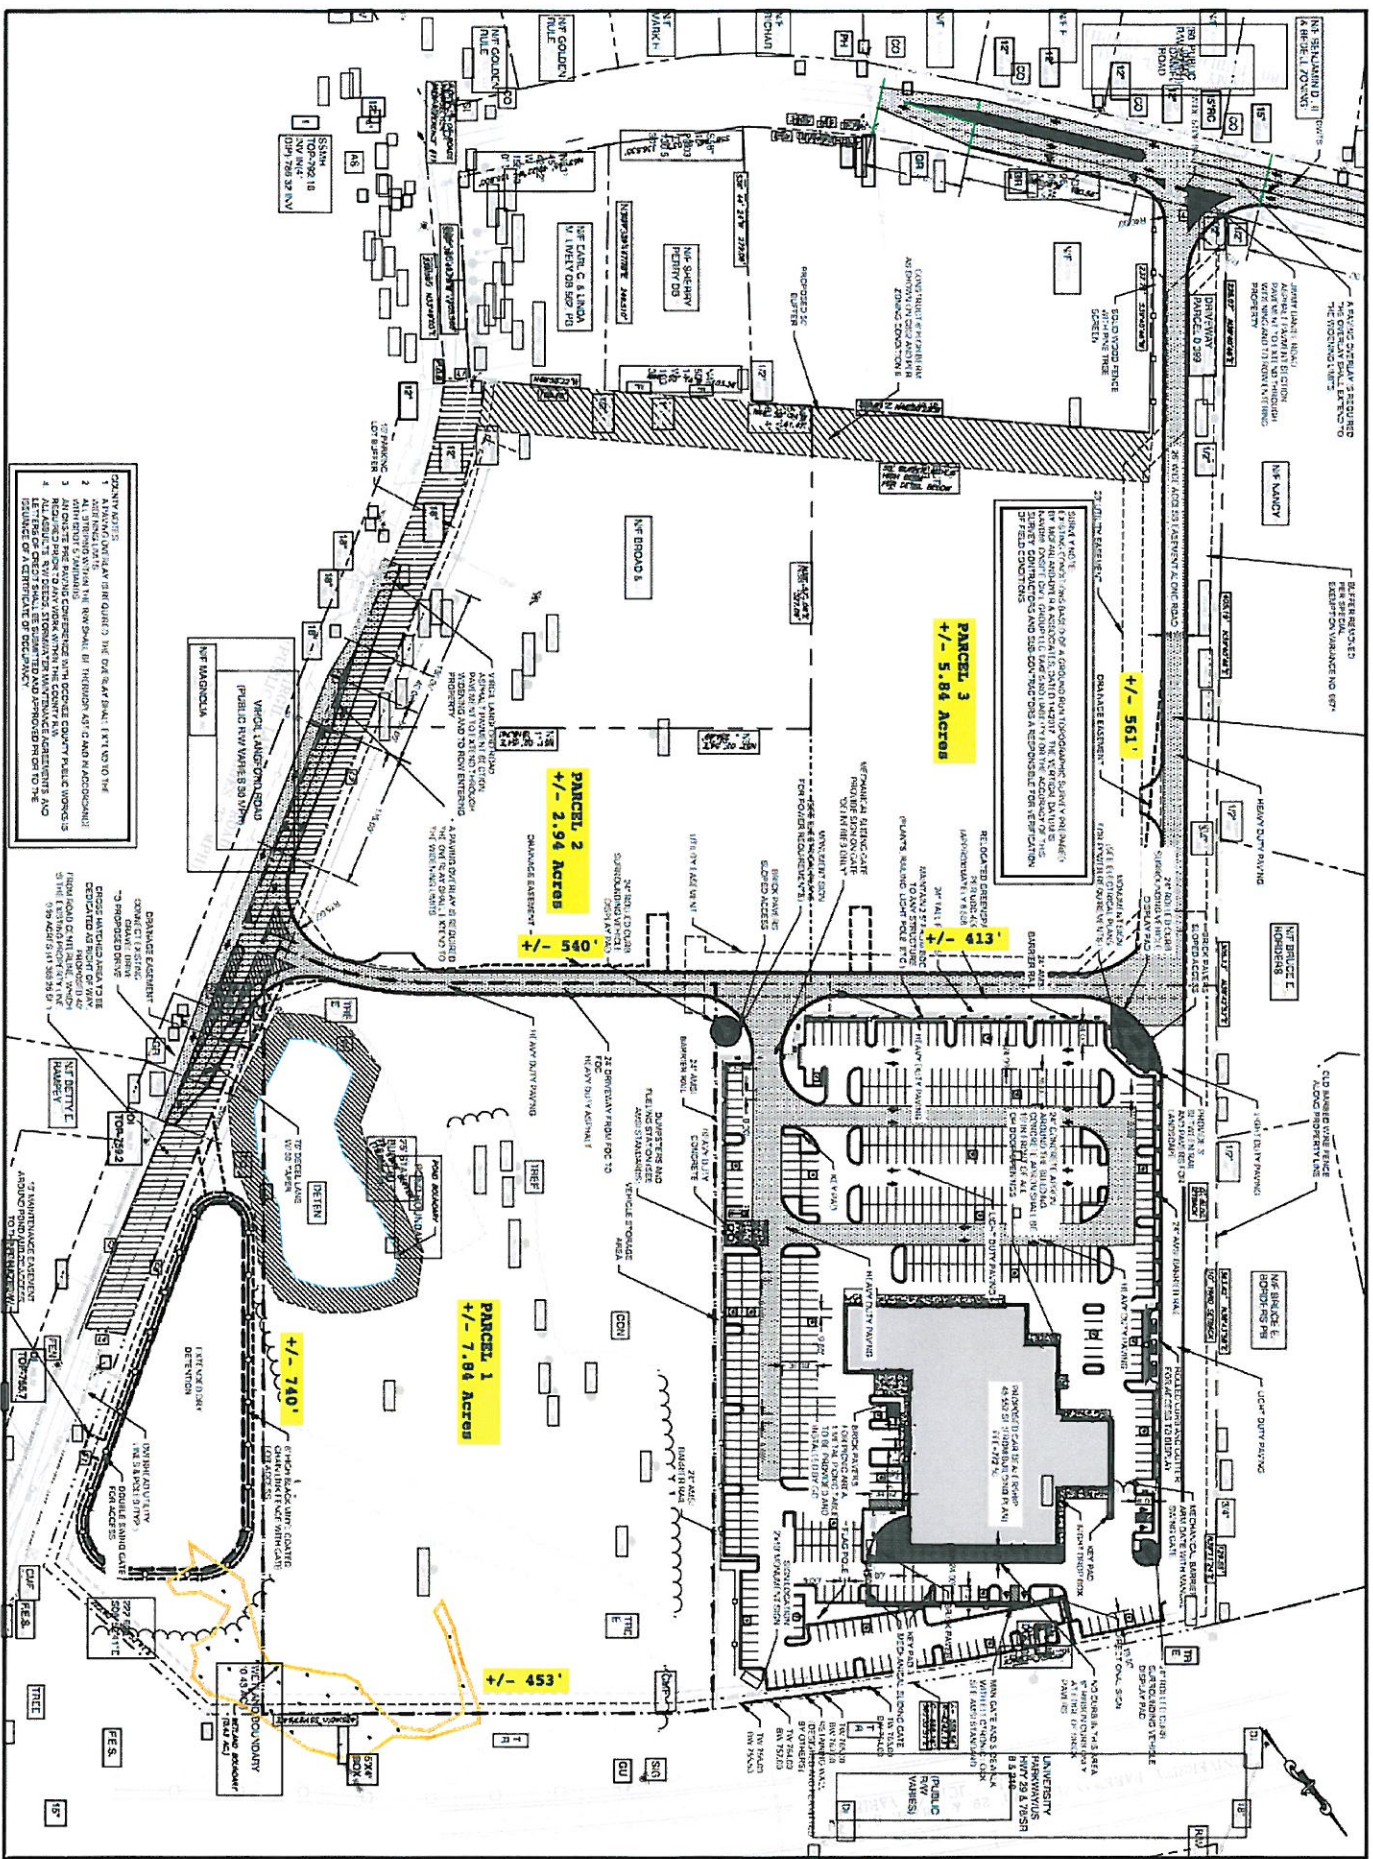

OVERALL SITE PLAN

DATE: 12/15/2011

SHEET: C401

PREPARED FOR:

AMSI

505 S. FLAGLER DRIVE, SUITE 700

WEST PALM BEACH, FL 33401

CONTACT: NICK BERNDT

561-655-8900

Mercedes-Benz

ON SITE

CIVIL GROUP

REVISIONS

NO.	DATE	DESCRIPTION
1	12/15/2011	ISSUED FOR PERMIT