

OFFERING SUMMARY

Lease Rate:	\$13.00 SF/yr (NNN) PSF
Available SF:	Unit 7: 2,540 SF Unit 8: 8,849 SF
Lot Size:	3.22 Acres
CAM:	\$1.50 PSF
Taxes:	\$2.31 PSF
Loading:	Three 14' Drive-In Doors
Ceiling:	16' Clear
Power:	200 amps 3 phase each unit
Sewers:	Suffolk County
Sprinklers:	Yes
Zoned:	Light Industrial L1

PROPERTY OVERVIEW

Ideal for research and development, office or light manufacturing space.

Units are adjacent and can be combined for a total of 11,389 SF+/- . The space is currently 100% office but can be converted to additional warehouse space.

Unit 7:
2,540 SF

Currently 70% +/- office but can be converted to increase the size of the warehouse space.
2 Offices with large open area
2 Baths

Unit 8:
8,849 SF

Currently 100% office but can be converted to increase the size of the warehouse space.
Executive Office and 15 Private Offices
Bull Pen
Reception Area
Kitchen
4 Baths

ARIC SCHACHNER


PRESIDENT & CO-FOUNDER /
NYS LICENSED ASSOCIATE REAL ESTATE BROKER
631.389.0263
aric.schachner@camcocre.com

LORRAINE O'HARA

CO-FOUNDER /
NYS LICENSED ASSOCIATE REAL ESTATE BROKER
631.389.0264
lorraine.ohara@camcocre.com

The information presented here is deemed to be accurate, but it has not been independently verified. We make no guarantee, warranty or representation. It is your responsibility to independently confirm accuracy and completeness.


FOR LEASE

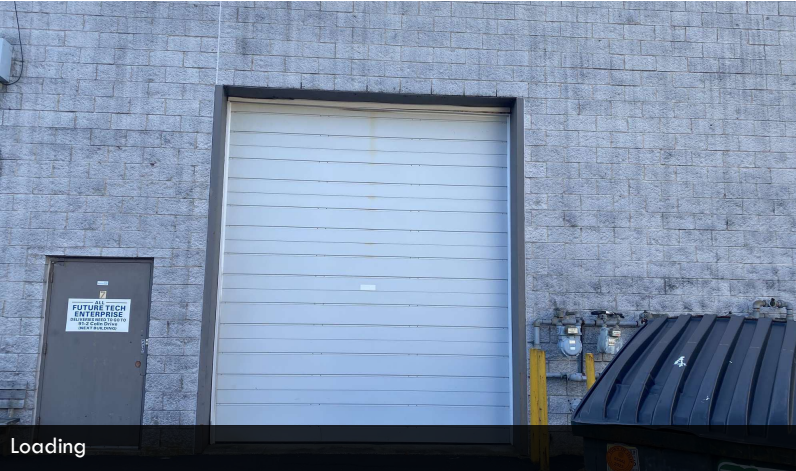


Loading




Loading

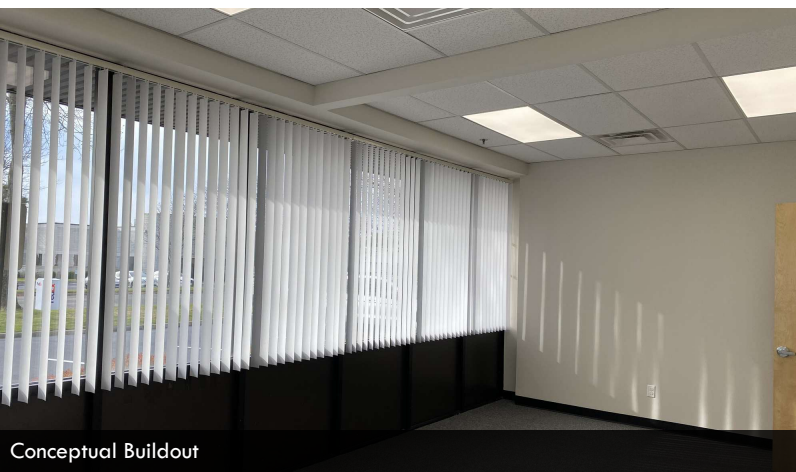


Conceptual Buildout

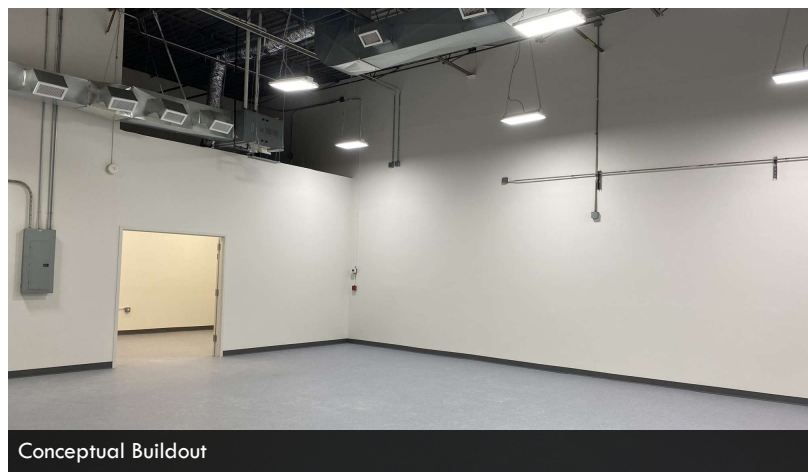

Conceptual Buildout

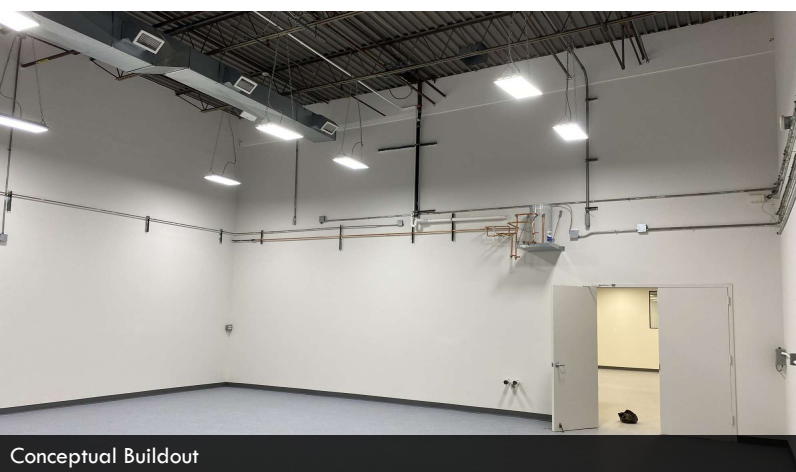

Conceptual Buildout

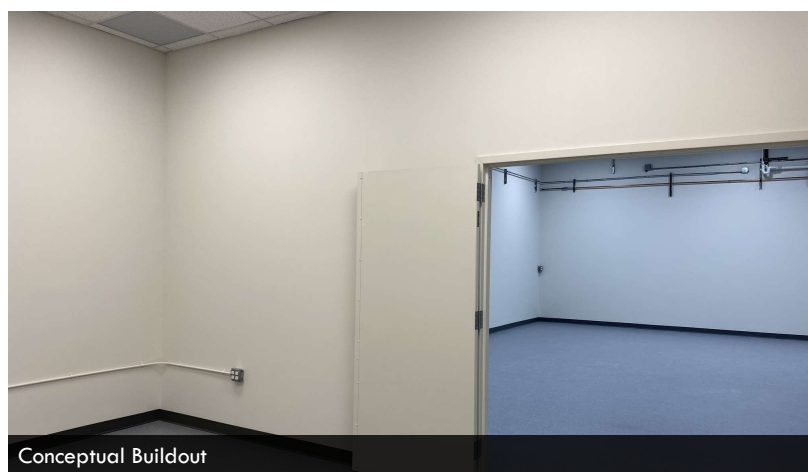

Conceptual Buildout

ARIC SCHACHNER


PRESIDENT & CO-FOUNDER /
NYS LICENSED ASSOCIATE REAL ESTATE BROKER
631.389.0263
aric.schachner@camcocre.com

LORRAINE O'HARA

CO-FOUNDER /
NYS LICENSED ASSOCIATE REAL ESTATE BROKER
631.389.0264
lorraine.ohara@camcocre.com

The information presented here is deemed to be accurate, but it has not been independently verified. We make no guarantee, warranty or representation. It is your responsibility to independently confirm accuracy and completeness.


FOR LEASE

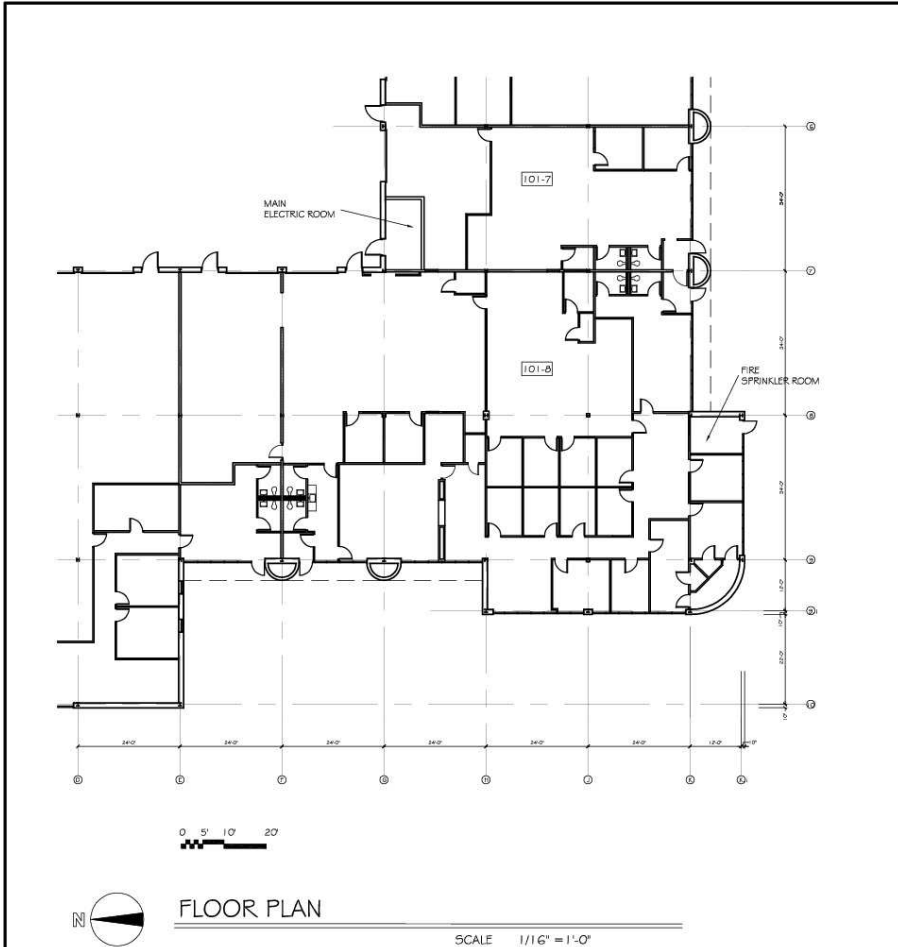


FLOOR PLAN

SCALE 1/16" = 1'-0"

KEY MAP

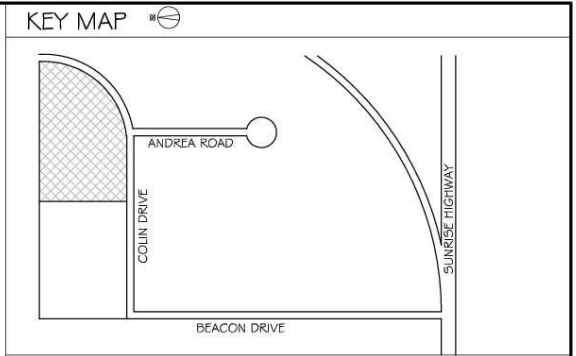


KEY PLAN

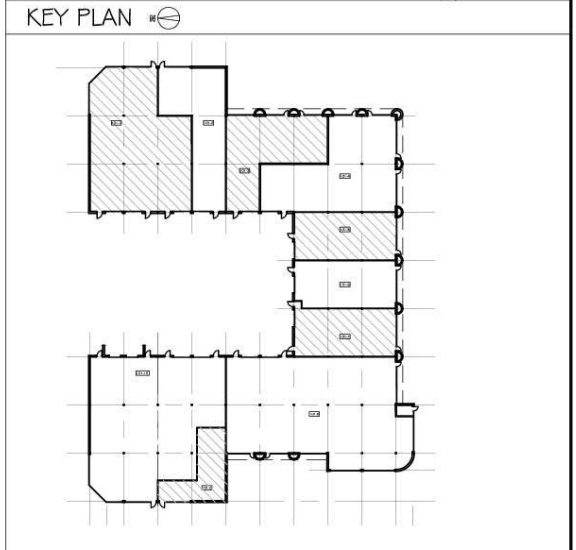

ISSUED FOR REVIEW

11-28-23

THOMAS P. WALSH, ARCHITECT P.C.



700 VETERANS MEMORIAL HIGHWAY
SUITE CL 140
HAUPPAUGE, N.Y. 11788
(631) 348-4500
info@tpwarch.com

LEASING PLAN FOR:

SHERWOOD CORPORATE CENTER

UNIT 101-7#8

HOLBROOK NEW YORK


THESE DRAWINGS ARE AN INSTRUMENT OF SERVICE, AND AS SUCH ARE THE PROPERTY OF THOMAS P. WALSH, ARCHITECT, P.C. ANY UNAUTHORIZED USE OF THESE DOCUMENTS IS IN A VIOLATION OF SECTION 7209 SUB-DIVISION 2 OF THE N.Y. STATE EDUCATION LAW.

NO:	A-1
BY:	
DATE:	
PAGE:	

ARIC SCHACHNER
PRESIDENT & CO-FOUNDER /
NYS LICENSED ASSOCIATE REAL ESTATE BROKER
631.389.0263
aric.schachner@camcocre.com

LORRAINE O'HARA
CO-FOUNDER /
NYS LICENSED ASSOCIATE REAL ESTATE BROKER
631.389.0264
lorraine.ohara@camcocre.com

The information presented here is deemed to be accurate, but it has not been independently verified. We make no guarantee, warranty or representation. It is your responsibility to independently confirm accuracy and completeness.

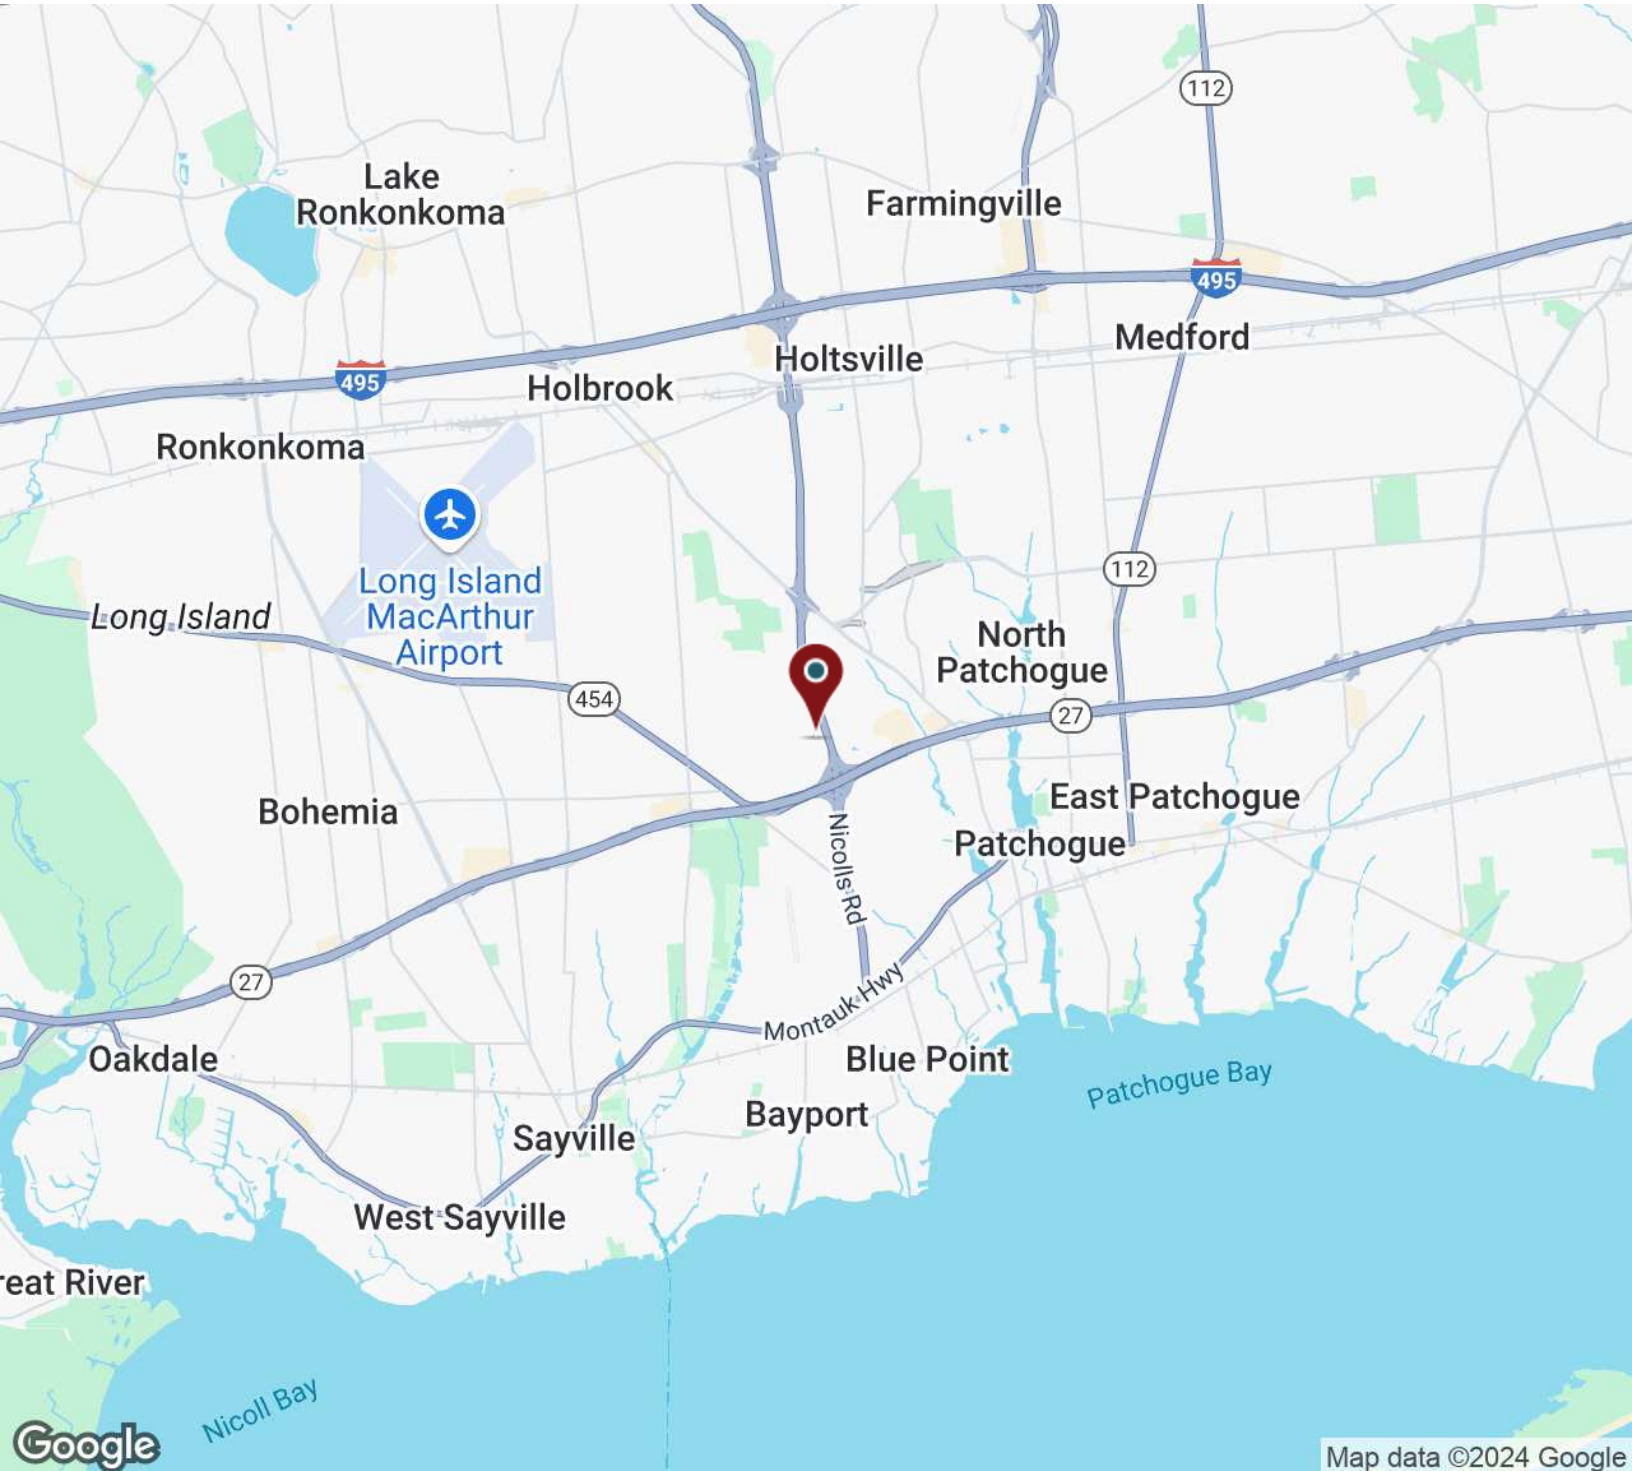


ARIC SCHACHNER

PRESIDENT & CO-FOUNDER /
NYS LICENSED ASSOCIATE REAL ESTATE BROKER
631.389.0263
aric.schachner@camcocre.com

LORRAINE O'HARA

CO-FOUNDER /
NYS LICENSED ASSOCIATE REAL ESTATE BROKER
631.389.0264
lorraine.ohara@camcocre.com

The information presented here is deemed to be accurate, but it has not been independently verified. We make no guarantee, warranty or representation. It is your responsibility to independently confirm accuracy and completeness.

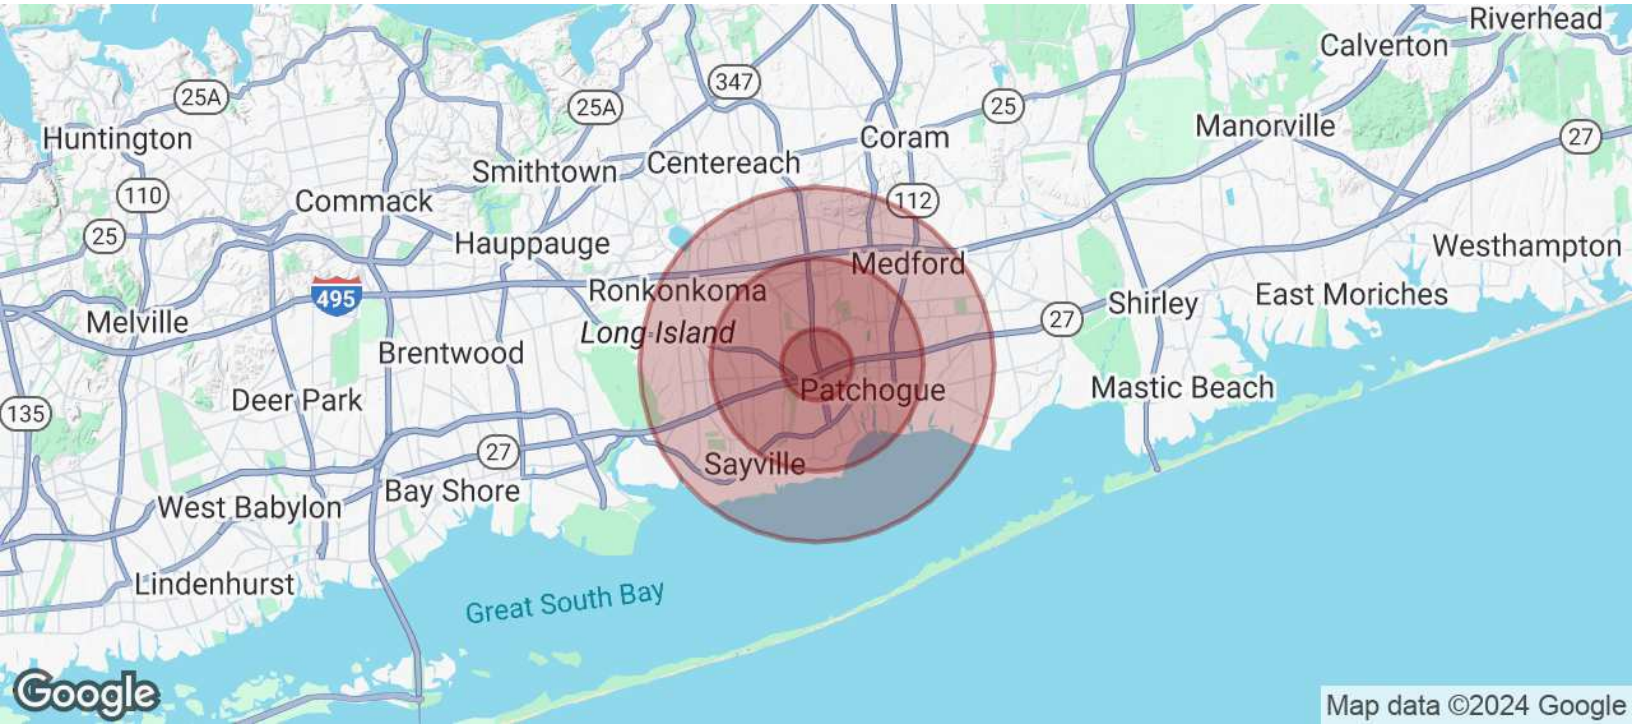

Map data ©2024 Google

POPULATION	1 MILE	3 MILES	5 MILES
Total Population	8,903	84,073	188,141
Average Age	45	43	43
Average Age (Male)	43	42	42
Average Age (Female)	47	44	44
HOUSEHOLDS & INCOME	1 MILE	3 MILES	5 MILES
Total Households	3,785	31,610	67,565
# of Persons per HH	2.4	2.7	2.8
Average HH Income	\$150,676	\$159,370	\$156,110
Average House Value	\$614,120	\$580,689	\$553,290

Demographics data derived from AlphaMap

ARIC SCHACHNER

PRESIDENT & CO-FOUNDER /
NYS LICENSED ASSOCIATE REAL ESTATE BROKER
631.389.0263
aric.schachner@camcocre.com

LORRAINE O'HARA

CO-FOUNDER /
NYS LICENSED ASSOCIATE REAL ESTATE BROKER
631.389.0264
lorraine.ohara@camcocre.com

The information presented here is deemed to be accurate, but it has not been independently verified. We make no guarantee, warranty or representation. It is your responsibility to independently confirm accuracy and completeness.