

±54,545 SF Industrial Building

±3.09 Acre Parcel

Digitally Altered*

CONTACT US

Matt van Keulen

Senior Vice President
+1 408 930 9236
matt.vankeulen@colliers.com
CA License No. 01899003

Mark Sanchez

Senior Vice President
+1 408 313 8444
mark.sanchez@colliers.com
CA License No. 00988234

Colliers

8070 Santa Teresa Boulevard
Suite 220
Gilroy, CA 95020
Main: +1 408 842 7000
colliers.com/gilroy


For Sale

700 Jarvis Drive | Morgan Hill, CA

- 25% Office
- 125 Parking Stalls (2.89/1,000)
- 20-24' Clear Height
- Built in 1998
- Ground floor is divisible to ± 29,000 SF & ±13,345 SF, separately metered
- APN - 726-31-024
- 1 Dock high platform and 11 grade level doors (various sizes)
- Well-built, good image industrial building with high end interior finishes and new exterior paint
- Covered receiving area and steel truss roof
- 1,200 amps at 480V, 3 phase power
- **\$9,500,000.00**

700 JARVIS DRIVE

Floor Plan

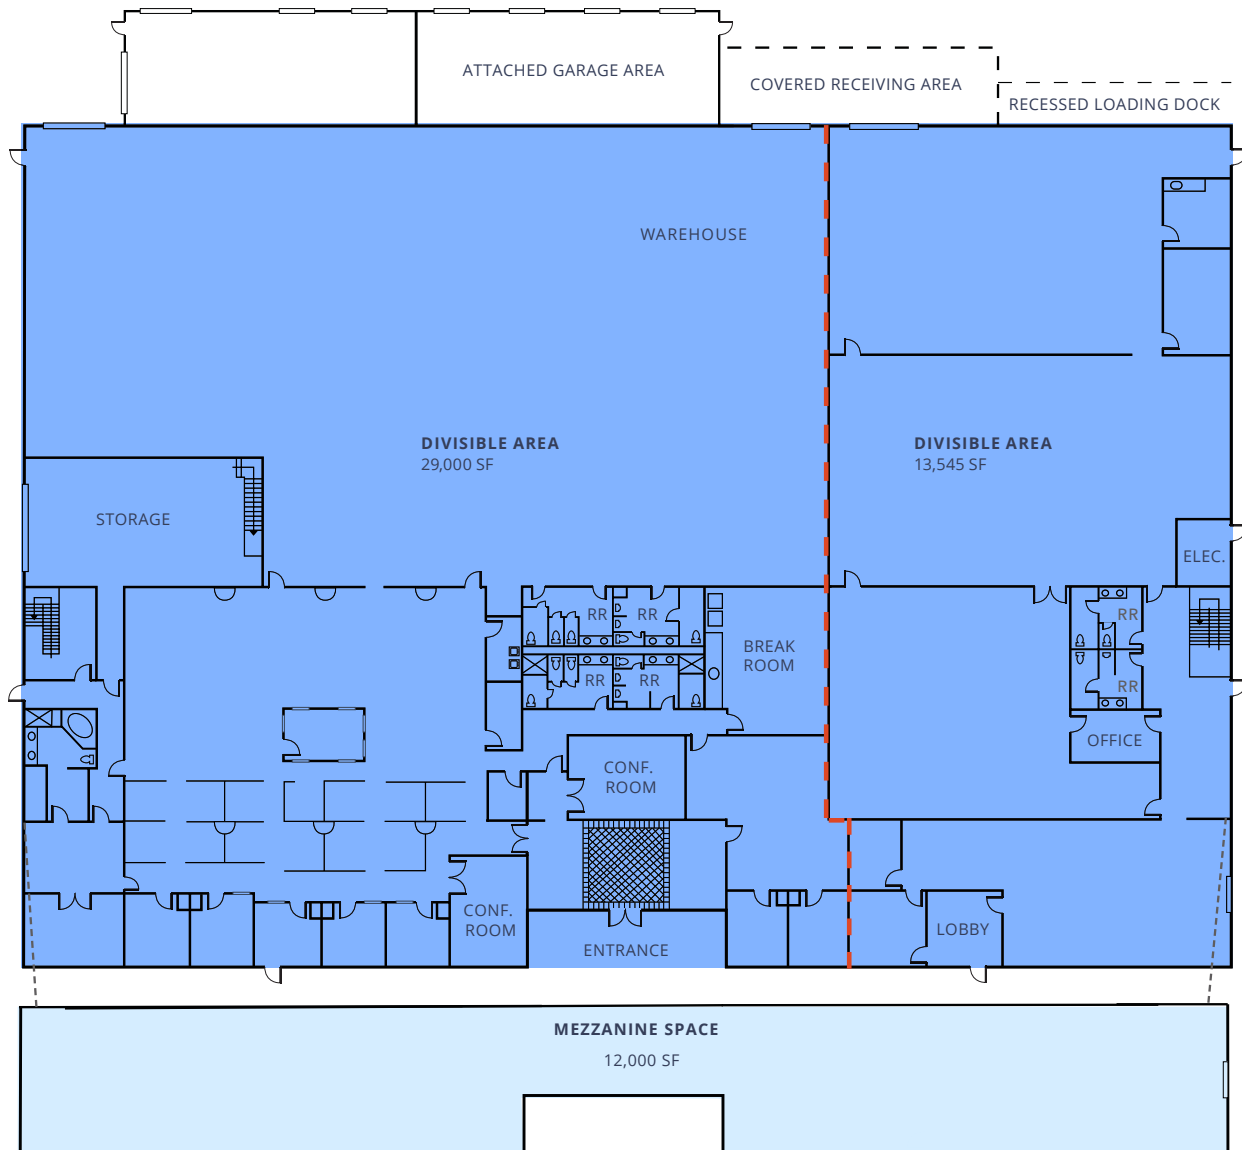

Floor plan not to scale

CONTACT US

Matt van Keulen

Senior Vice President
+1 408 930 9236
matt.vankeulen@colliers.com
CA License No. 01899003

Mark Sanchez

Senior Vice President
+1 408 313 8444
mark.sanchez@colliers.com
CA License No. 00988234

Colliers

8070 Santa Teresa Boulevard
Suite 220
Gilroy, CA 95020
Main: +1 408 842 7000
colliers.com/gilroy

This document/email has been prepared by Colliers for advertising and general information only. Colliers makes no guarantees, representations or warranties of any kind, expressed or implied, regarding the information including, but not limited to, warranties of content, accuracy and reliability. Any interested party should undertake their own inquiries as to the accuracy of the information. Colliers excludes unequivocally all inferred or implied terms, conditions and warranties arising out of this document and excludes all liability for loss and damages arising there from. This publication is the copyrighted property of Colliers and /or its licensor(s). © 2026. All rights reserved. This communication is not intended to cause or induce breach of an existing listing agreement. Colliers International Group Inc.

700 JARVIS DRIVE

Gallery




This document/email has been prepared by Colliers for advertising and general information only. Colliers makes no guarantees, representations or warranties of any kind, expressed or implied, regarding the information including, but not limited to, warranties of content, accuracy and reliability. Any interested party should undertake their own inquiries as to the accuracy of the information. Colliers excludes unequivocally all inferred or implied terms, conditions and warranties arising out of this document and excludes all liability for loss and damages arising there from. This publication is the copyrighted property of Colliers and /or its licensor(s). © 2026. All rights reserved. This communication is not intended to cause or induce breach of an existing listing agreement. Colliers International Group Inc.

Nearby Tenants



700 JARVIS DRIVE

Amenities Map

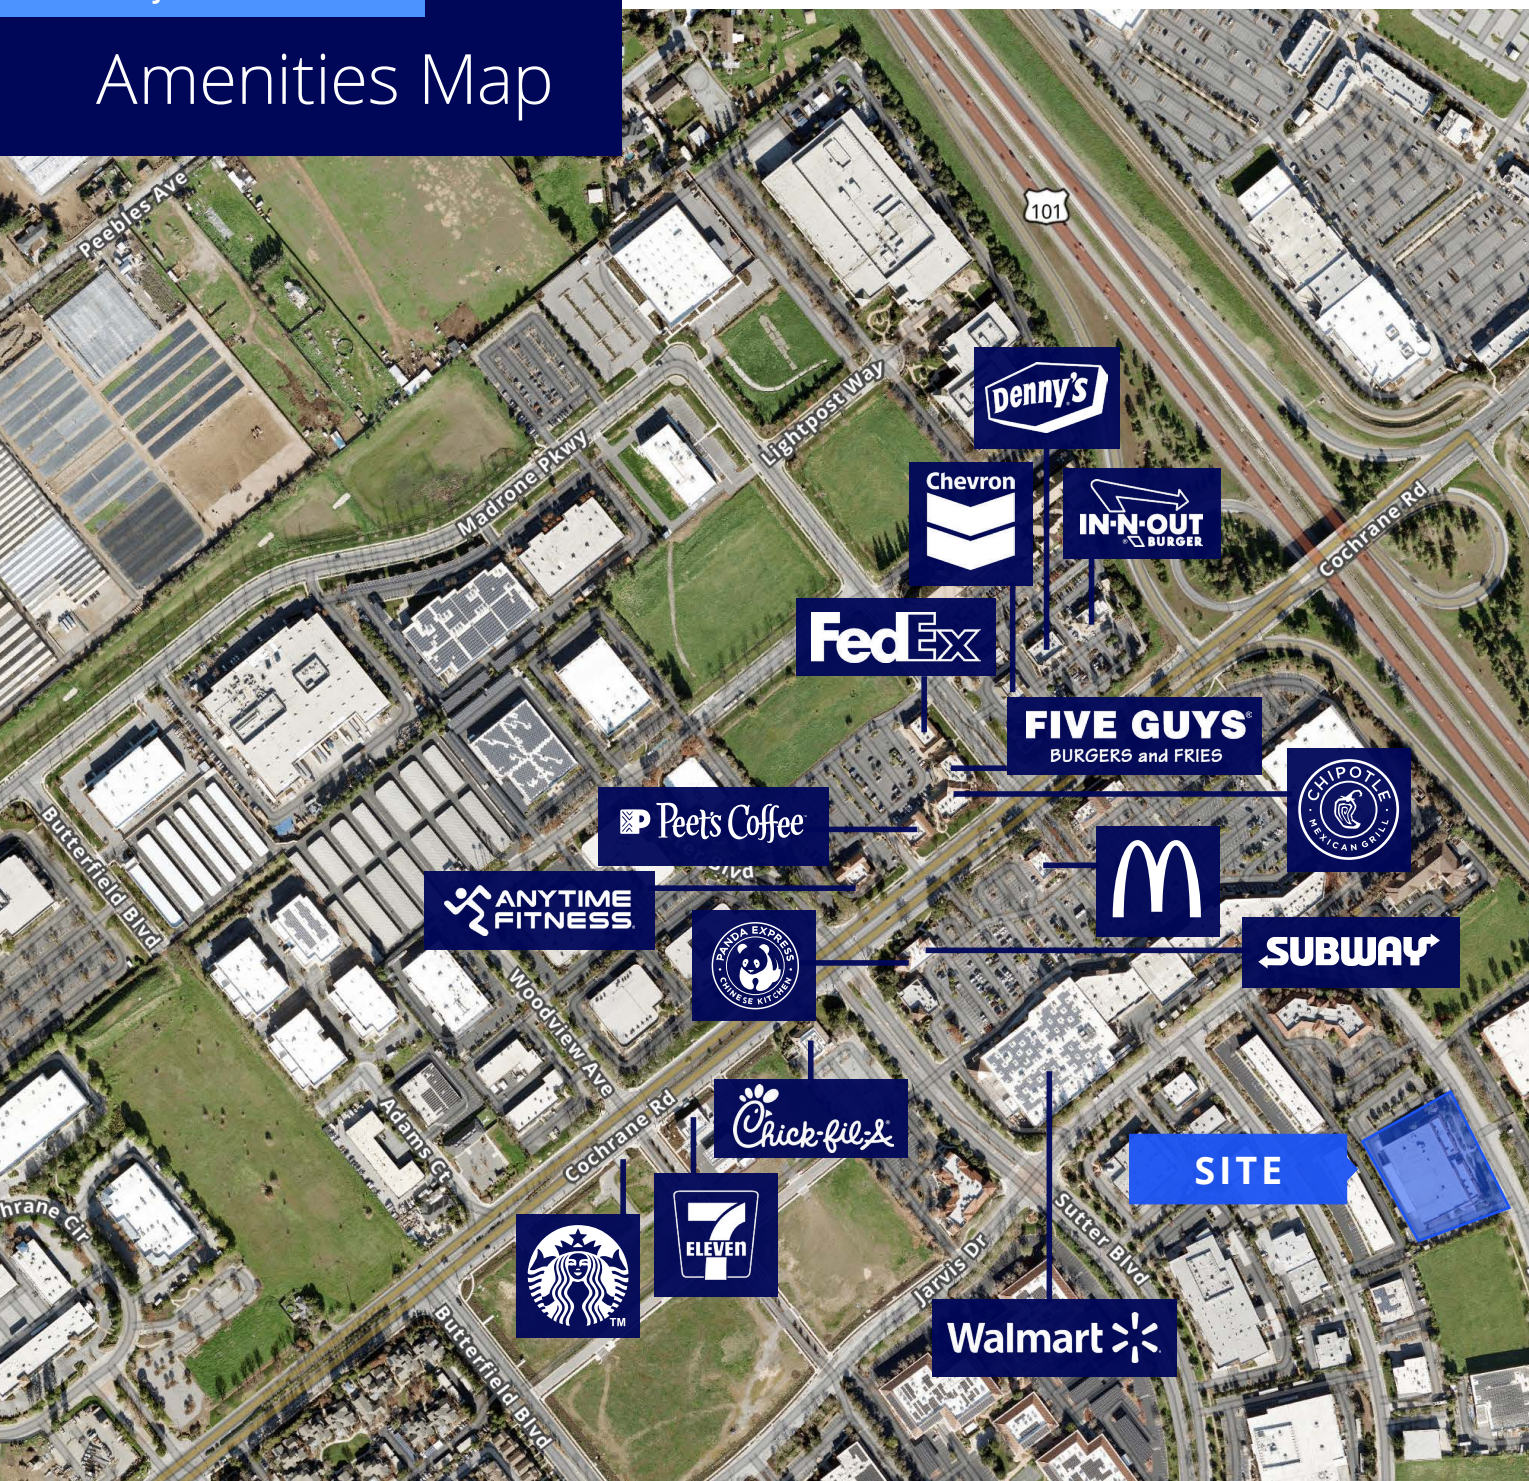

CONTACT US

Matt van Keulen

Senior Vice President
+1 408 930 9236
matt.vankeulen@colliers.com
CA License No. 01899003

Mark Sanchez

Senior Vice President
+1 408 313 8444
mark.sanchez@colliers.com
CA License No. 00988234

Colliers

8070 Santa Teresa Boulevard
Suite 220
Gilroy, CA 95020
Main: +1 408 842 7000
colliers.com/gilroy

This document/email has been prepared by Colliers for advertising and general information only. Colliers makes no guarantees, representations or warranties of any kind, expressed or implied, regarding the information including, but not limited to, warranties of content, accuracy and reliability. Any interested party should undertake their own inquiries as to the accuracy of the information. Colliers excludes unequivocally all inferred or implied terms, conditions and warranties arising out of this document and excludes all liability for loss and damages arising there from. This publication is the copyrighted property of Colliers and /or its licensor(s). © 2026. All rights reserved. This communication is not intended to cause or induce breach of an existing listing agreement. Colliers International Group Inc.