

FOR SALE/LEASE

THE COURTYARD OFFICE & MEDICAL PARK



28200-28336 FRANKLIN ROAD
SOUTHFIELD, MI 48034

PROPERTY HIGHLIGHTS:

- Up to 2,147 SF of medical or general office space
- Immediate access to all major medical centers, convention venues, educational facilities, lodging, dining and transportation
- Excellent linkages by way of I-96/I-696/M-5/M-10, Northwestern Hwy and Telegraph Rd
- Abundant parking at a ratio of 4.52 per 1,000 SF
- Individual buildings for sale

The information provided herein along with any attachment(s) was obtained from sources believed to be reliable, however, Friedman Real Estate makes no guarantees, warranties, or representations as to the completeness or accuracy of such information and legal counsel is advised. All information provided is subject to verification and no liability for reliance on such information or errors or omissions is assumed. The presentation of this property is submitted subject to errors, omissions, change of price or conditions, prior sale or lease, or withdrawal without notice. Copyright © 2026 Friedman Real Estate. All rights reserved.


FOR MORE INFORMATION **PLEASE CONTACT:**




ROBERT MOON
robert.moon@freg.com

248.324.2000

eCODE 509

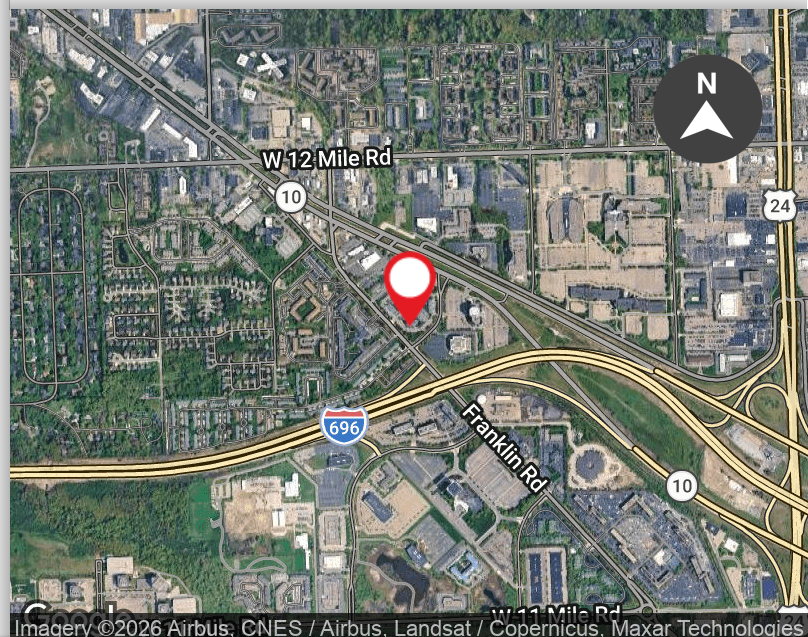

NOT TO SCALE
NOT FIELD VERIFIED

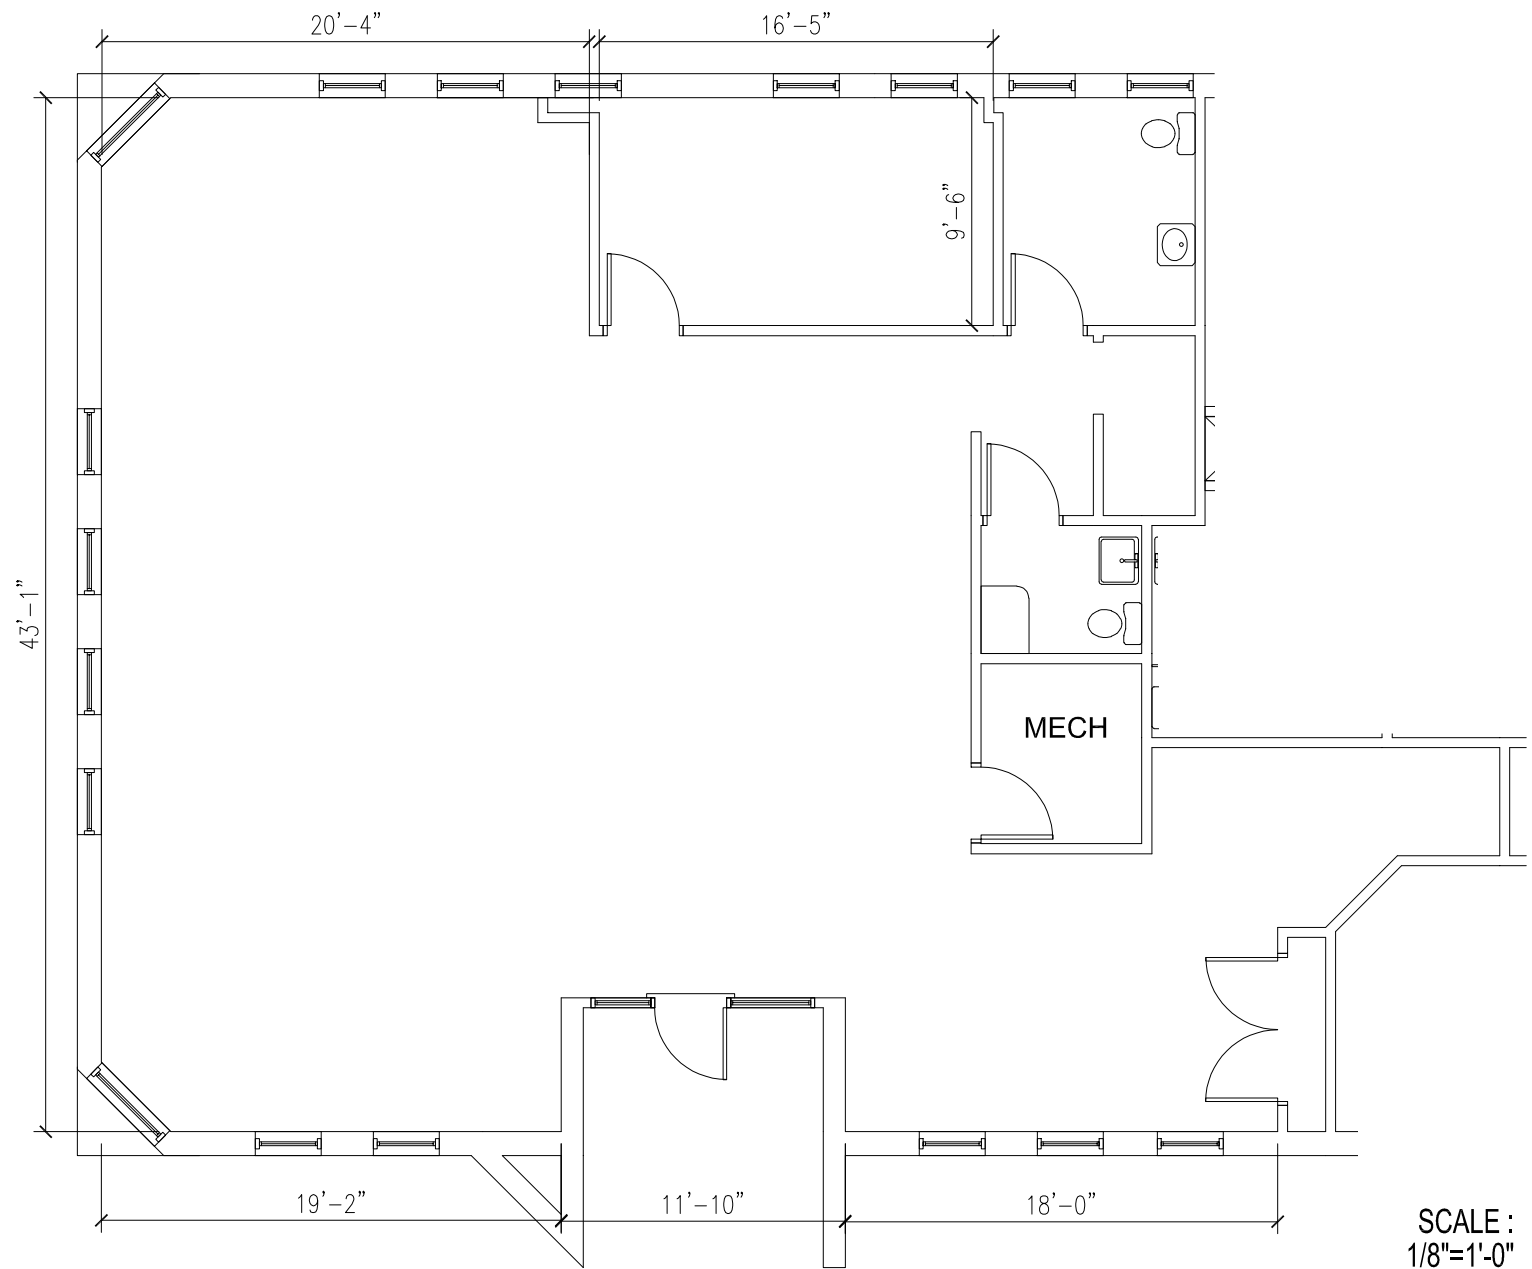

SCALE :
1/8"=1'-0"




FRIEDMAN
REAL ESTATE >>>

34975 W. Twelve Mile Road
Farmington Hills, MI 48331
Phone: 248.324.2030 Fax: 248.324.9238
Web: www.friedmanrealestate.com

COURTYARD OFFICE PARK
28230 FRANKLIN ROAD
SOUTHFIELD, MI

SUITE 28230
2,147 RSF
FOR DETAILS PLEASE CALL
248-324-2000

KEY PLAN

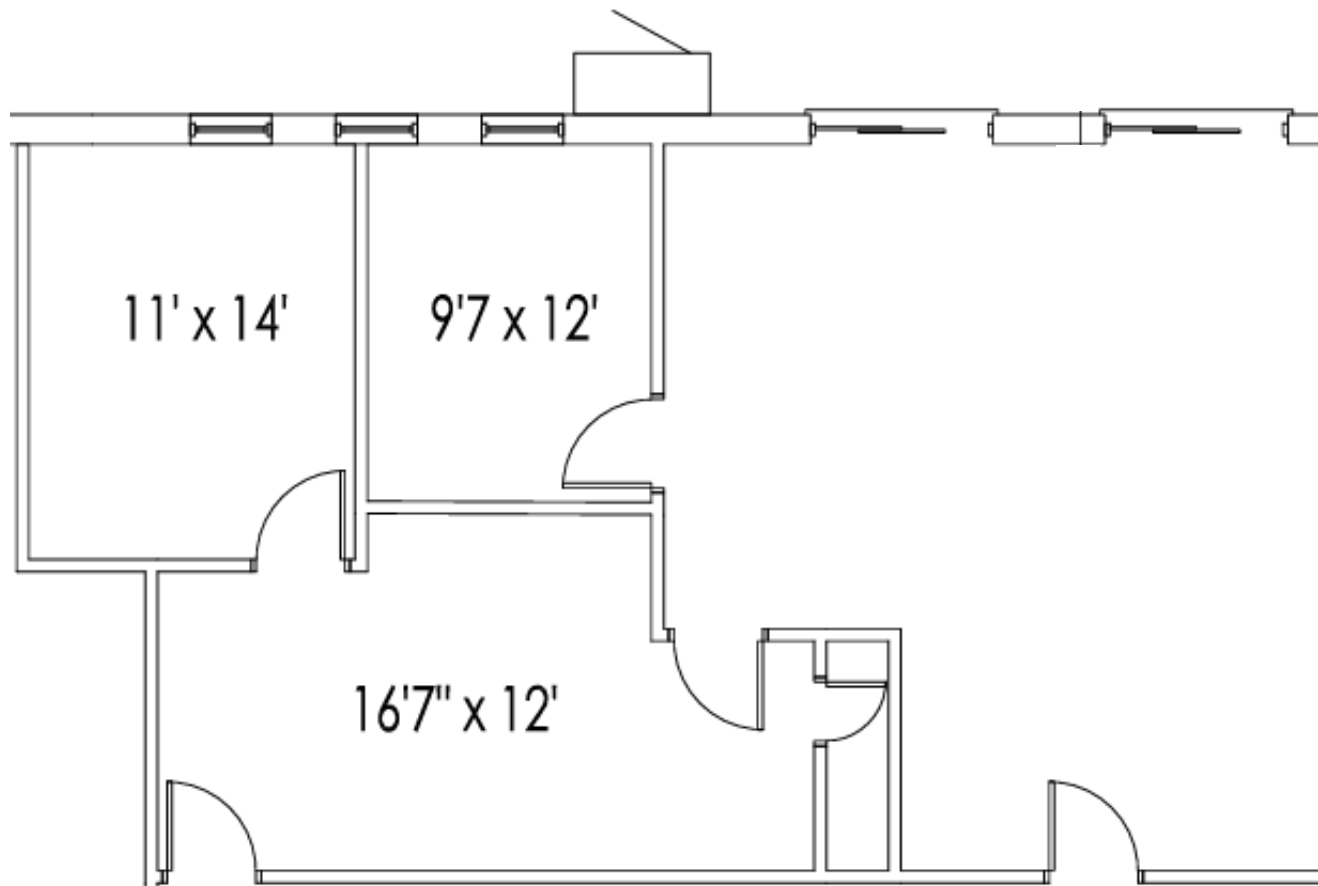

HAS NOT BEEN
FIELD VERIFIED
DO NOT SCALE



34975 W. Twelve Mile Road
Farmington Hills, MI 48331
Phone: 248.324.2000 Fax: 248.324.9238
Web: www.friedmanrealestate.com

COURTYARD OFFICE PARK


28300 FRANKLIN
SOUTHFIELD, MI

BLDG 2
SUITE 300D
1,243 RSF

KEYPLAN



NORTH

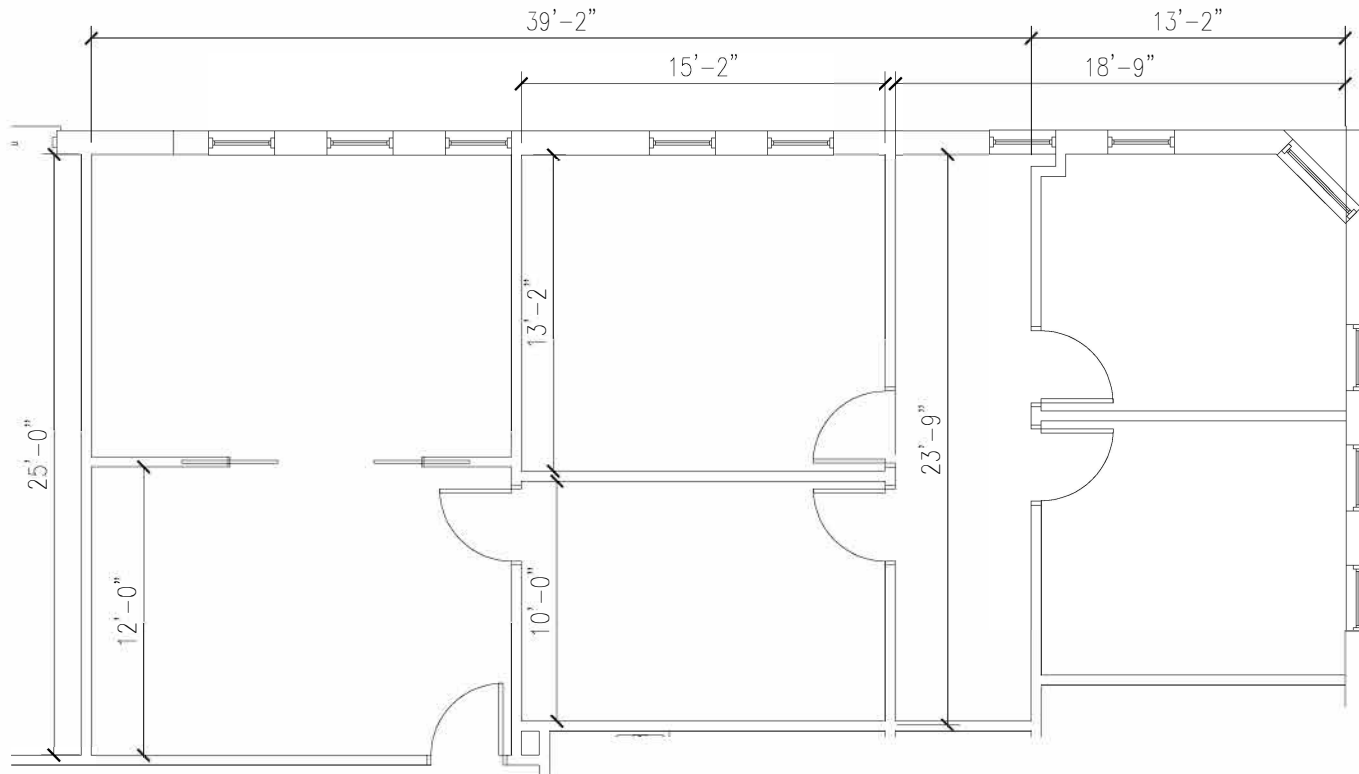

File: 28300-Bldg2_Courtyard(2).dwg
Date: Sept 24, 2025
Time: 12:16:21

SCALE :
1/8"=1'-0"



FRIEDMAN
REAL ESTATE >>>

34975 W. Twelve Mile Road
Farmington Hills, MI 48331
Phone: 248.324.2030 Fax: 248.324.9238
Web: www.friedmanrealestate.com

COURTYARD OFFICE PARK
28300-E FRANKLIN
SOUTHFIELD, MI

SUITE E
1,484 RSF
FOR DETAILS PLEASE CALL
248-324-2000

KEYPLAN



NORTH