


|     |                                            |               |   |
|-----|--------------------------------------------|---------------|---|
| JBD | PROJECT: FIRST CHURCH SCIENTIST            | DATE: 6/16/14 | A |
|     | 1201 Felix Street, St. Joseph, MO          | NAME: JLB     |   |
|     | Jocelyn Bennett Design * Overland Park, KS | SHEET NO.     |   |
|     |                                            |               |   |



|                                 |  |                                            |  |
|---------------------------------|--|--------------------------------------------|--|
| PROJECT: FIRST CHURCH SCIENTIST |  | Jocelyn Bennett Design * Overland Park, KS |  |
| DATE: 6/16/14                   |  | NAME: JLB                                  |  |
| SHEET NO.                       |  | B                                          |  |

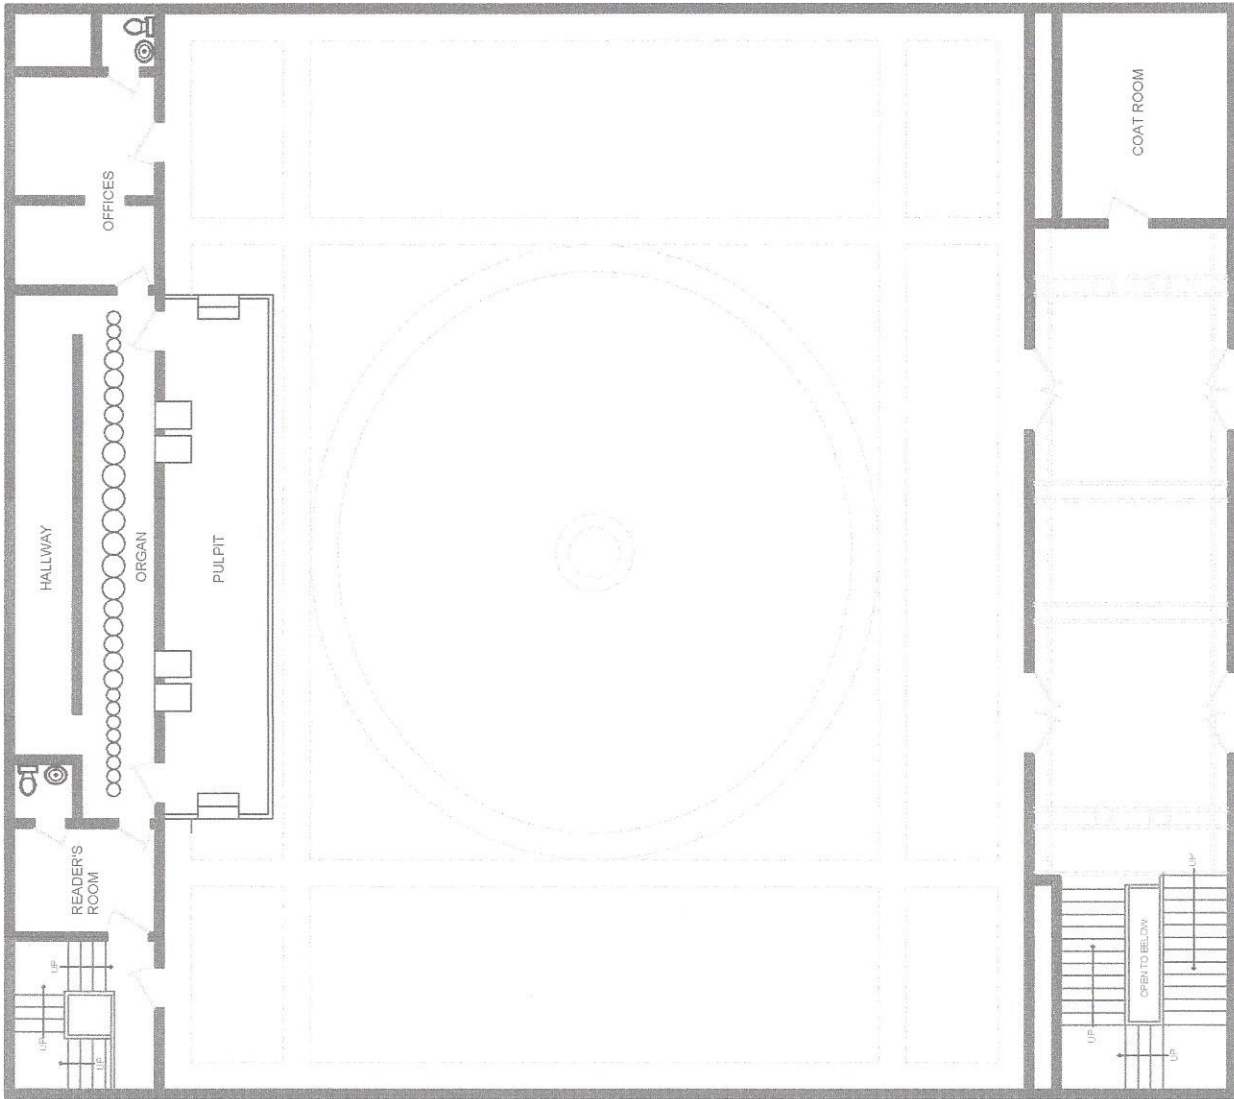

|     |                                 |                                   |                                            |
|-----|---------------------------------|-----------------------------------|--------------------------------------------|
| JBD | PROJECT: FIRST CHURCH SCIENTIST | 1201 Felix Street, St. Joseph, MO | Jocelyn Bennett Design * Overland Park, KS |
|     | DATE: 6/16/14                   |                                   |                                            |
|     | NAME: JLB                       |                                   |                                            |
|     | SHEET NO. C                     |                                   |                                            |



FIRST CHURCH SCIENTIST UPPER LEVEL

3 3  
SCALE: 1/4" = 1'-0"

