



SECTION THRU OFFICES  
SCALE: 1/4" = 1'-0"


ELEVATION AT DOORS  
BOTH CORRIDOR & ROOM SIDES  
SCALE: 1/4" = 1'-0"

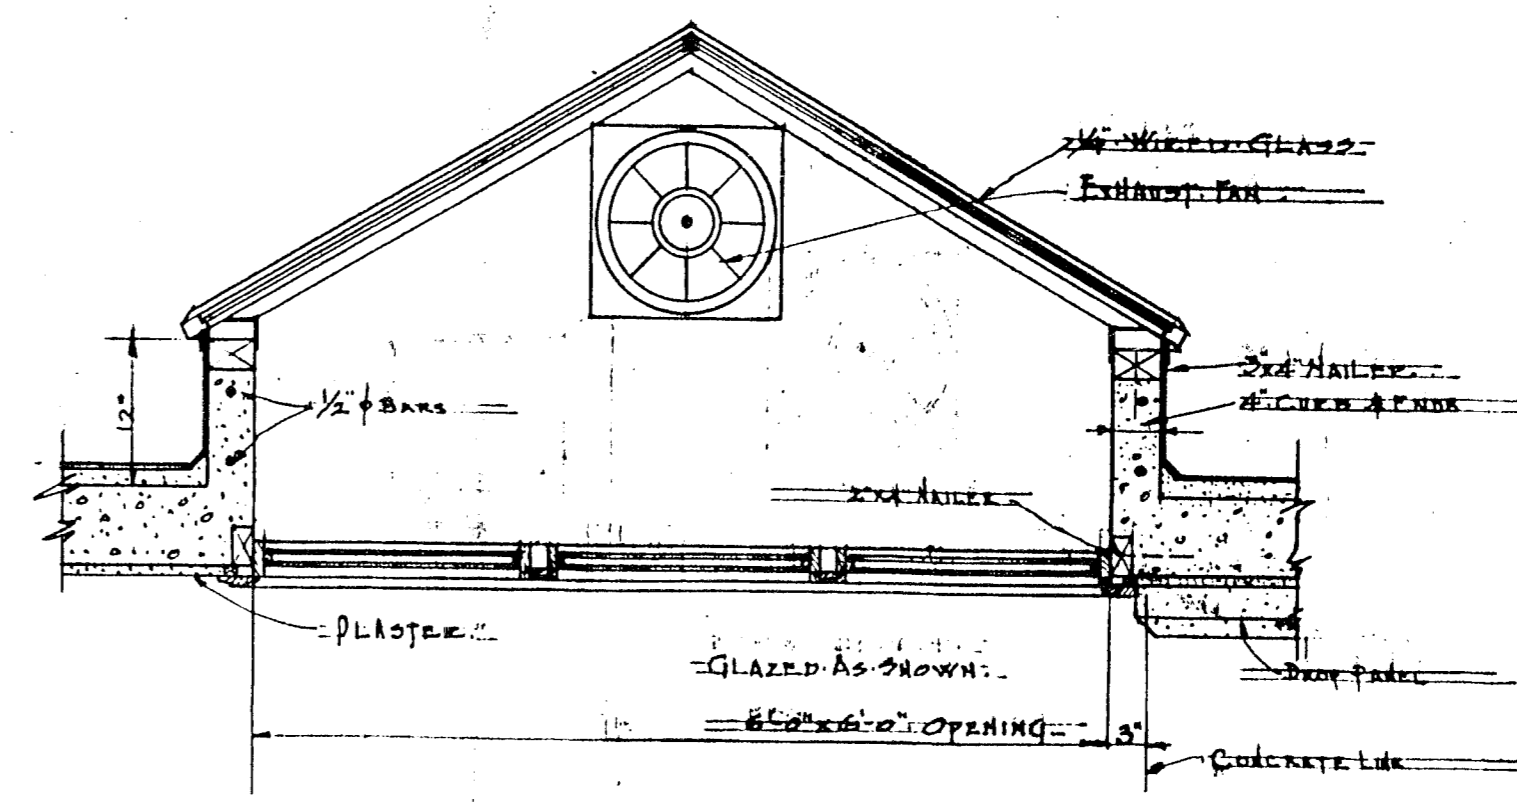


SECTION THRU OFFICE SKYLIGHT  
SCALE: 3/4" = 1'-0"

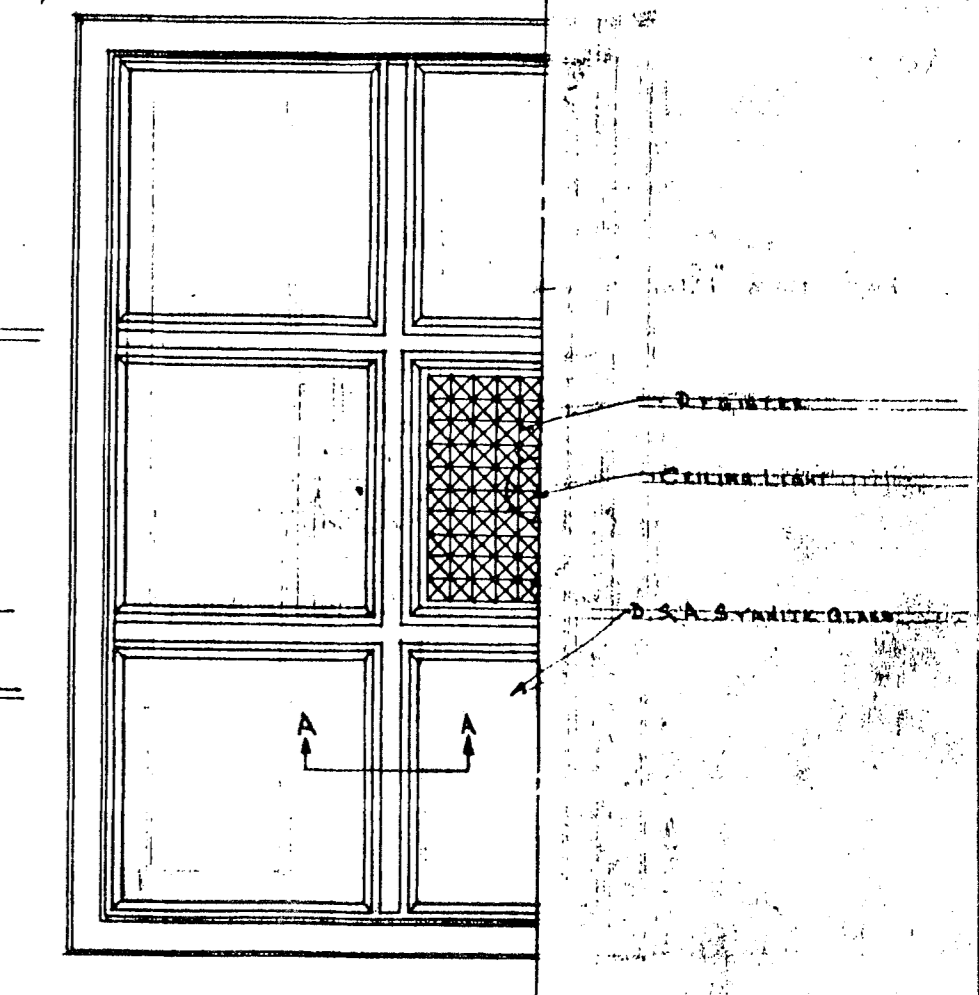


UNDERSIDE ELEVATION OF  
CEILING SASH UNDER SKYLIGHT

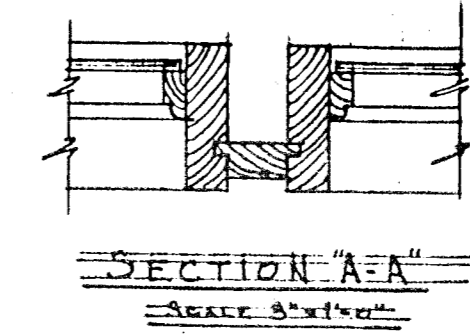


SECTION A-A  
SCALE: 3/4" = 1'-0"

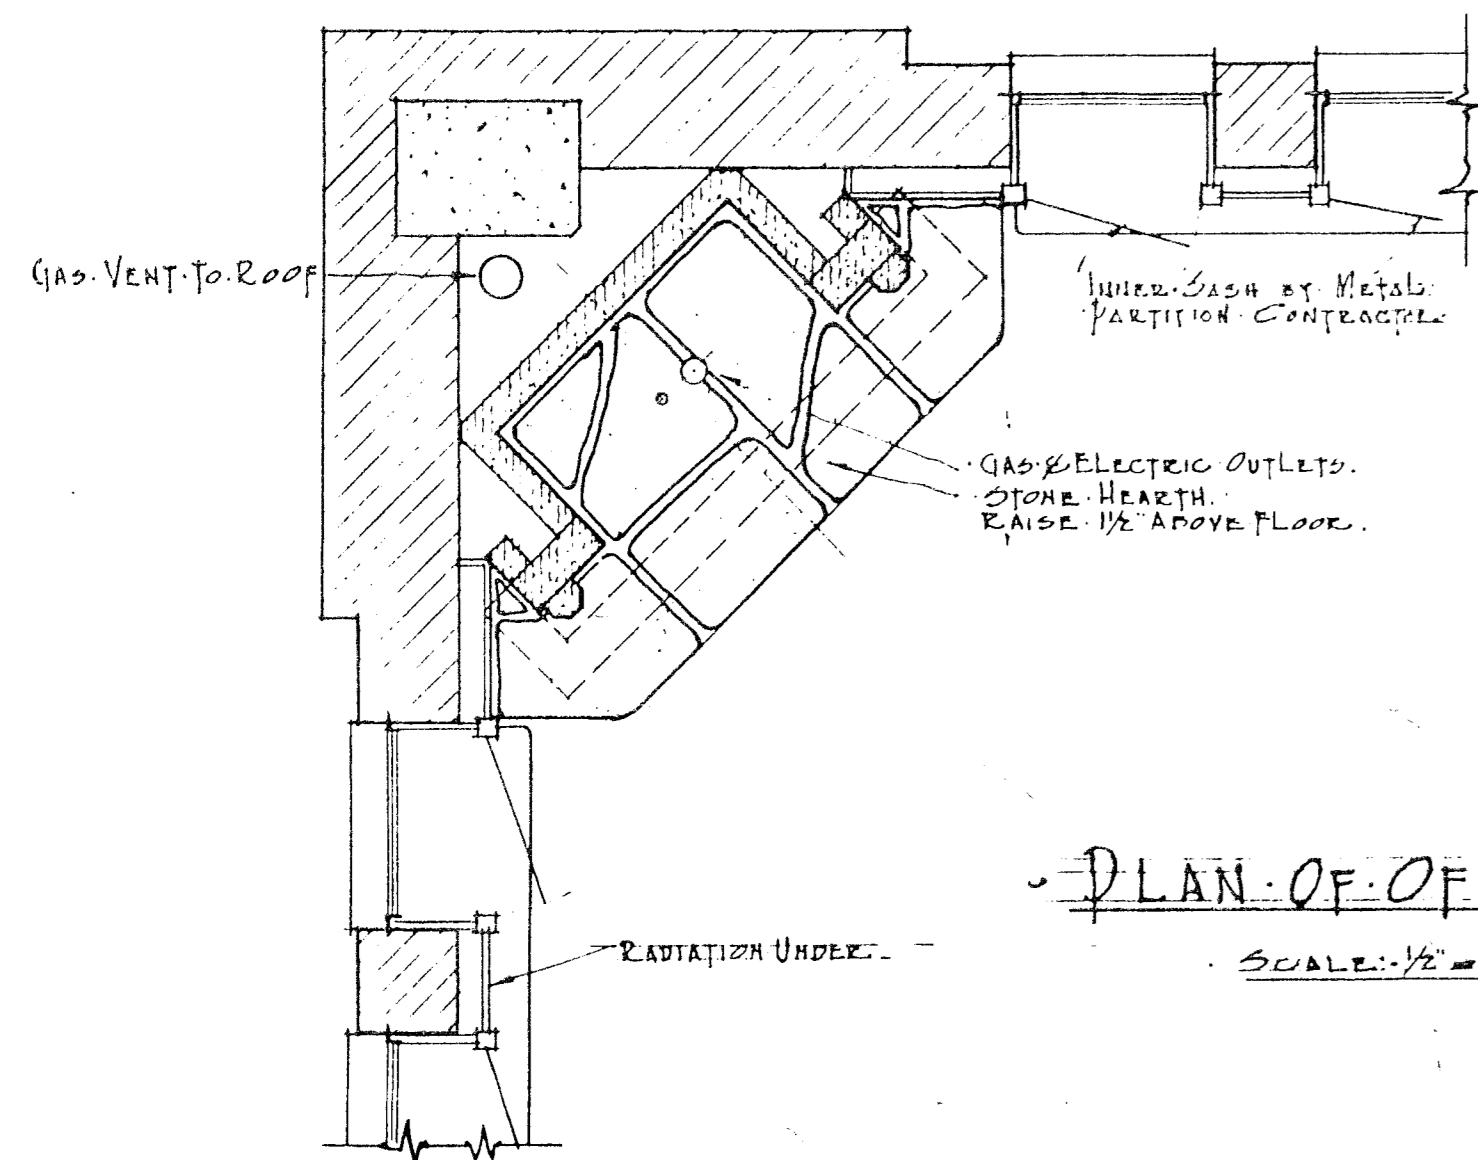


PLAN OF OFFICE  
SCALE: 1/2" = 1'-0"

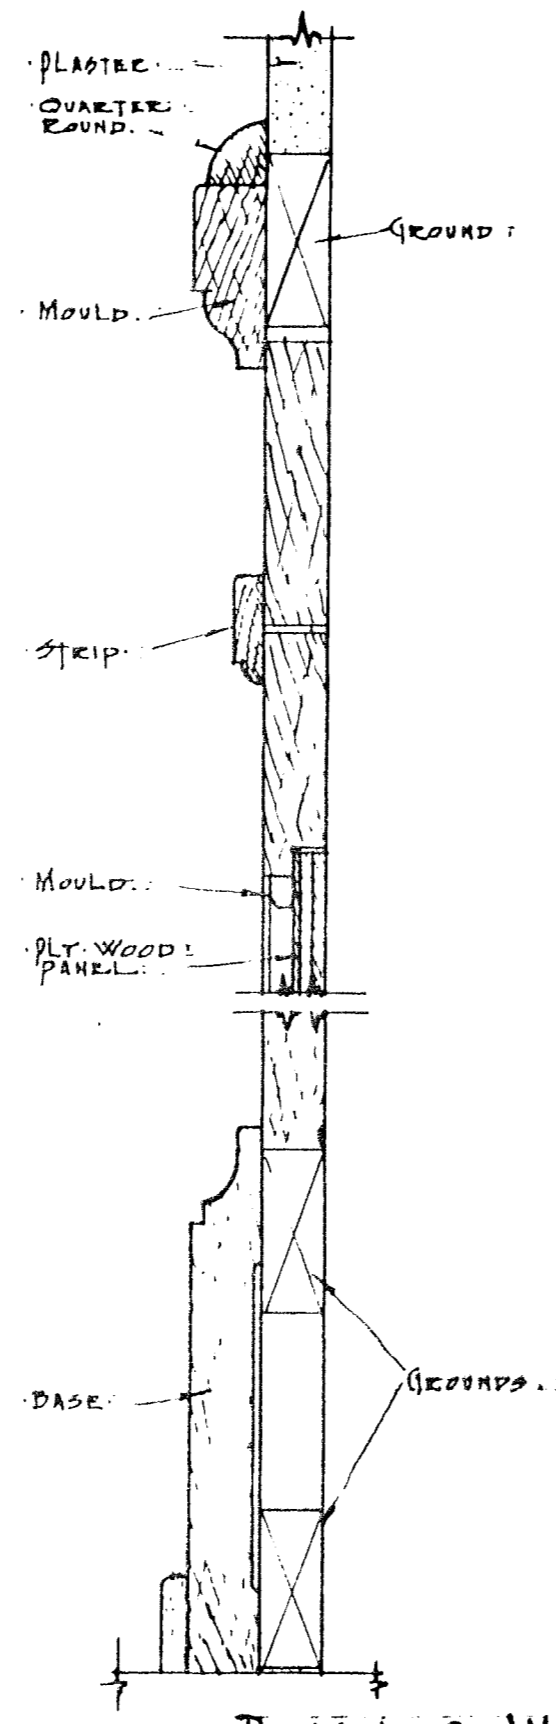


DETAIL OF WOOD WAINSCOT  
SCALE: HALF SIZE

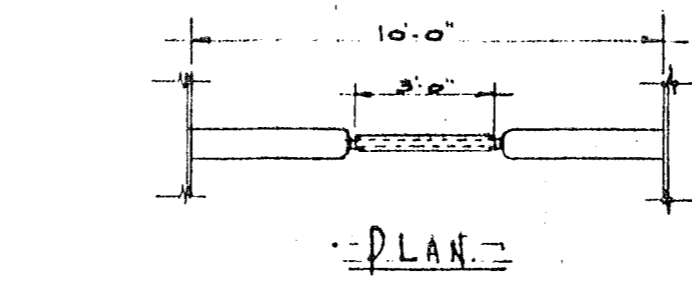


PLAN

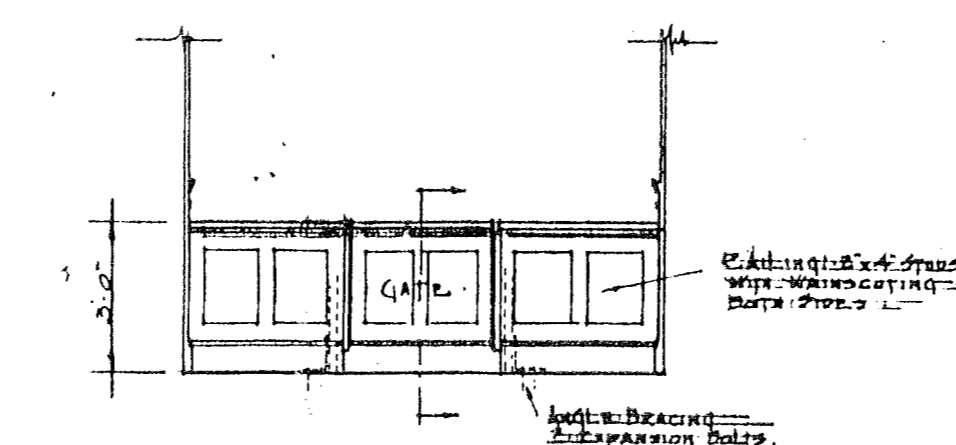

ELEVATION CORRIDOR RAILING & GATE  
OTHER RAILING SIMILAR  
SCALE: 1/4" = 1'-0"

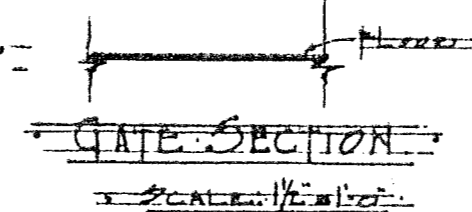

GATE SECTION  
SCALE: 1/2" = 1'-0"

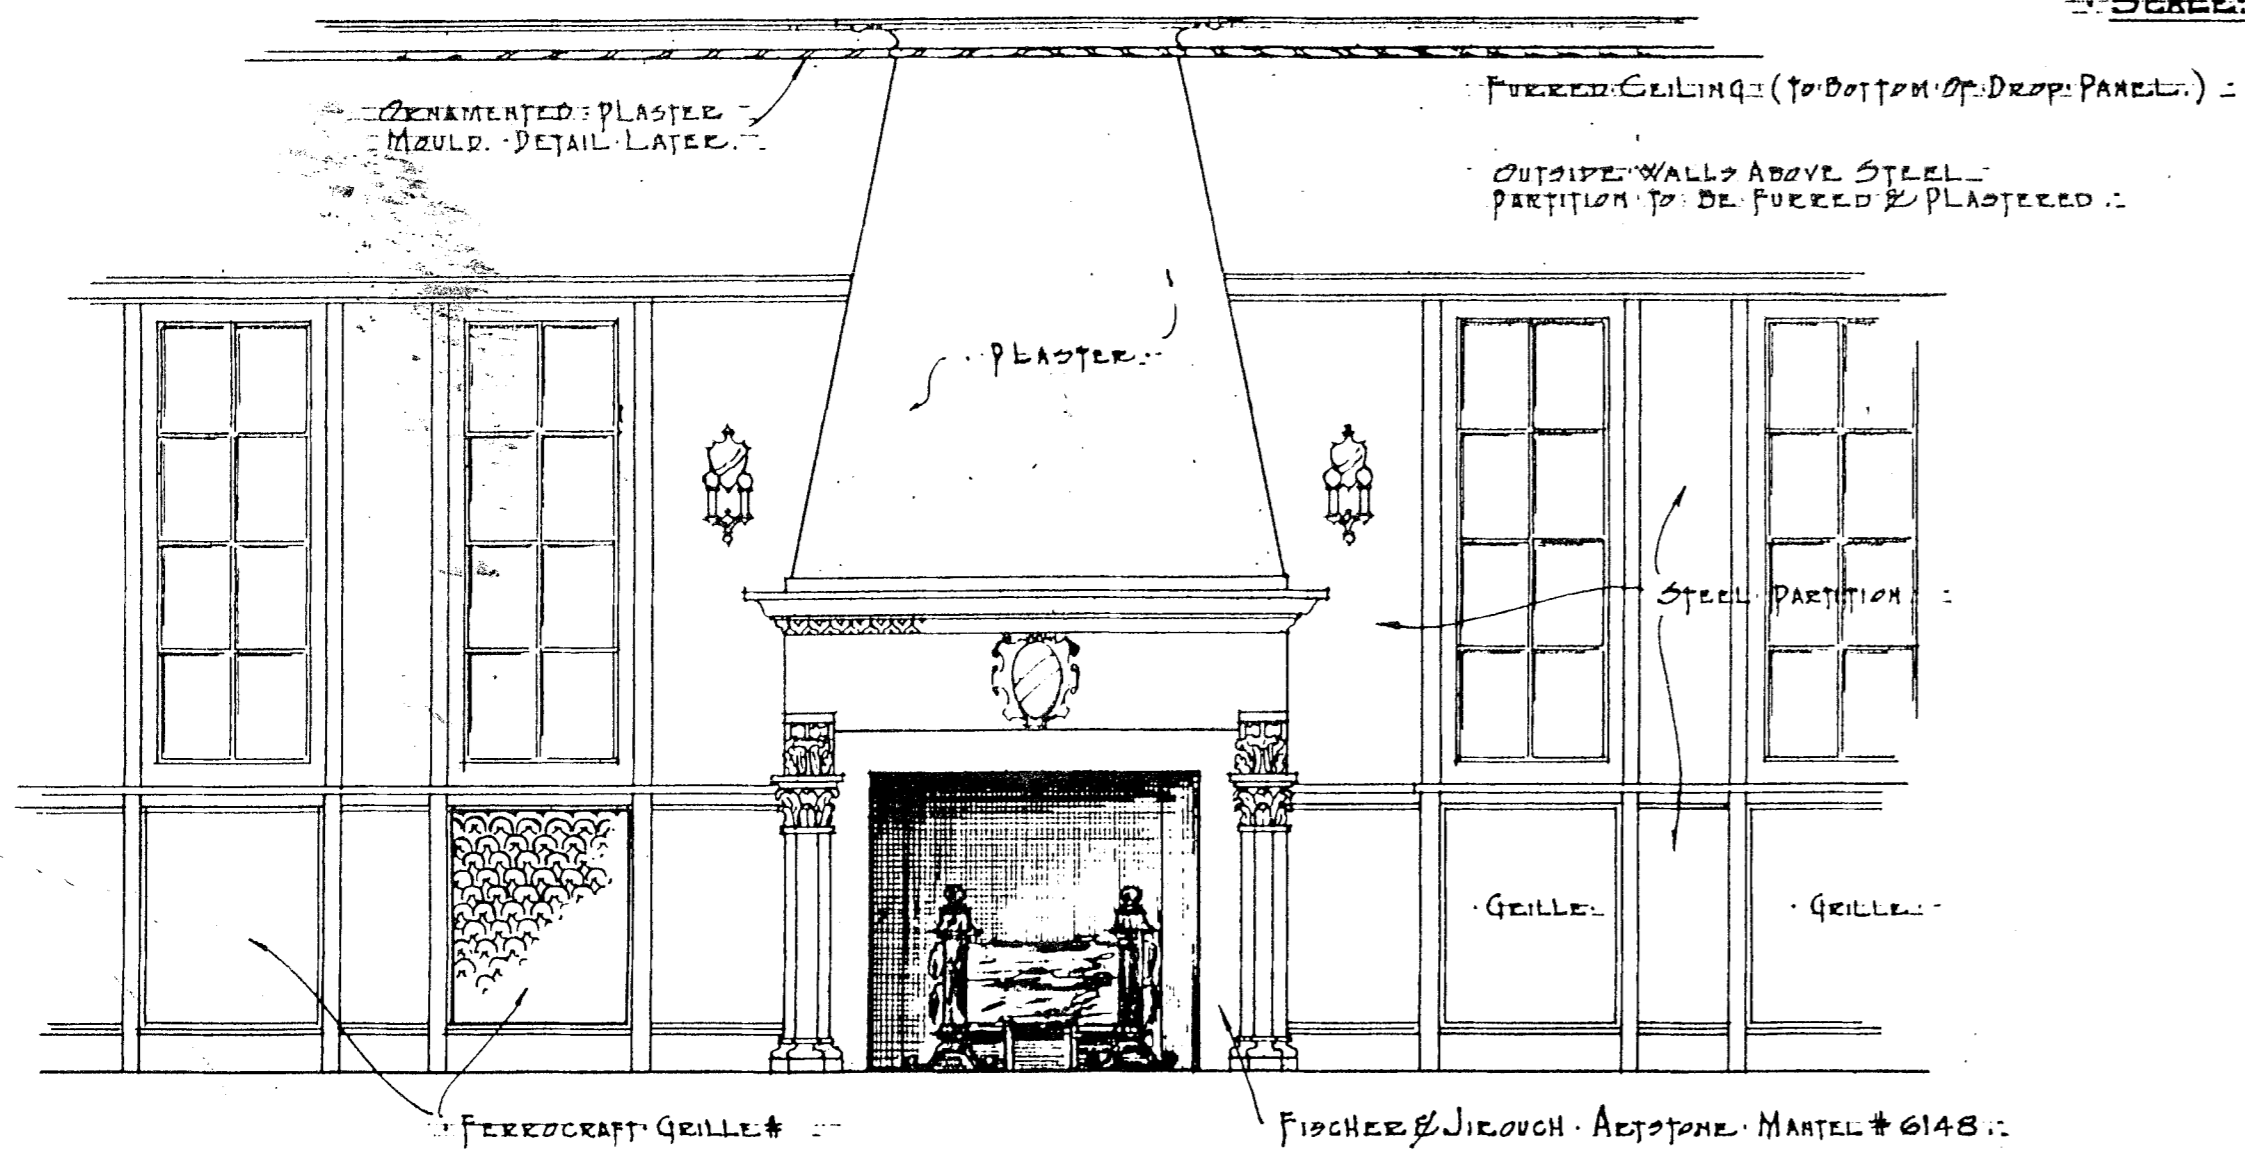

CORNER ELEVATION  
SHOWING MANTEL  
SCALE: 1/2" = 1'-0"

B 800-5283

REVISIONS		THE GEORGE S. RIDER CO. ARCHITECTS & ENGINEERS CLEVELAND, OHIO	
		WAREHOUSE BUILDING	
		S.M. FLICKINGER & CO INC	
		BUFFALO, N.Y.	
		DRAWN: J.G.	TRACED: J.G.
		CHECKED: J.G.	
		DATE: 4-4-31	DATE: 4-4-31
		SCALE: As Noted	1037-9 A.