


## SECOND FLOOR

SCALE: 1/4"=1'-0"

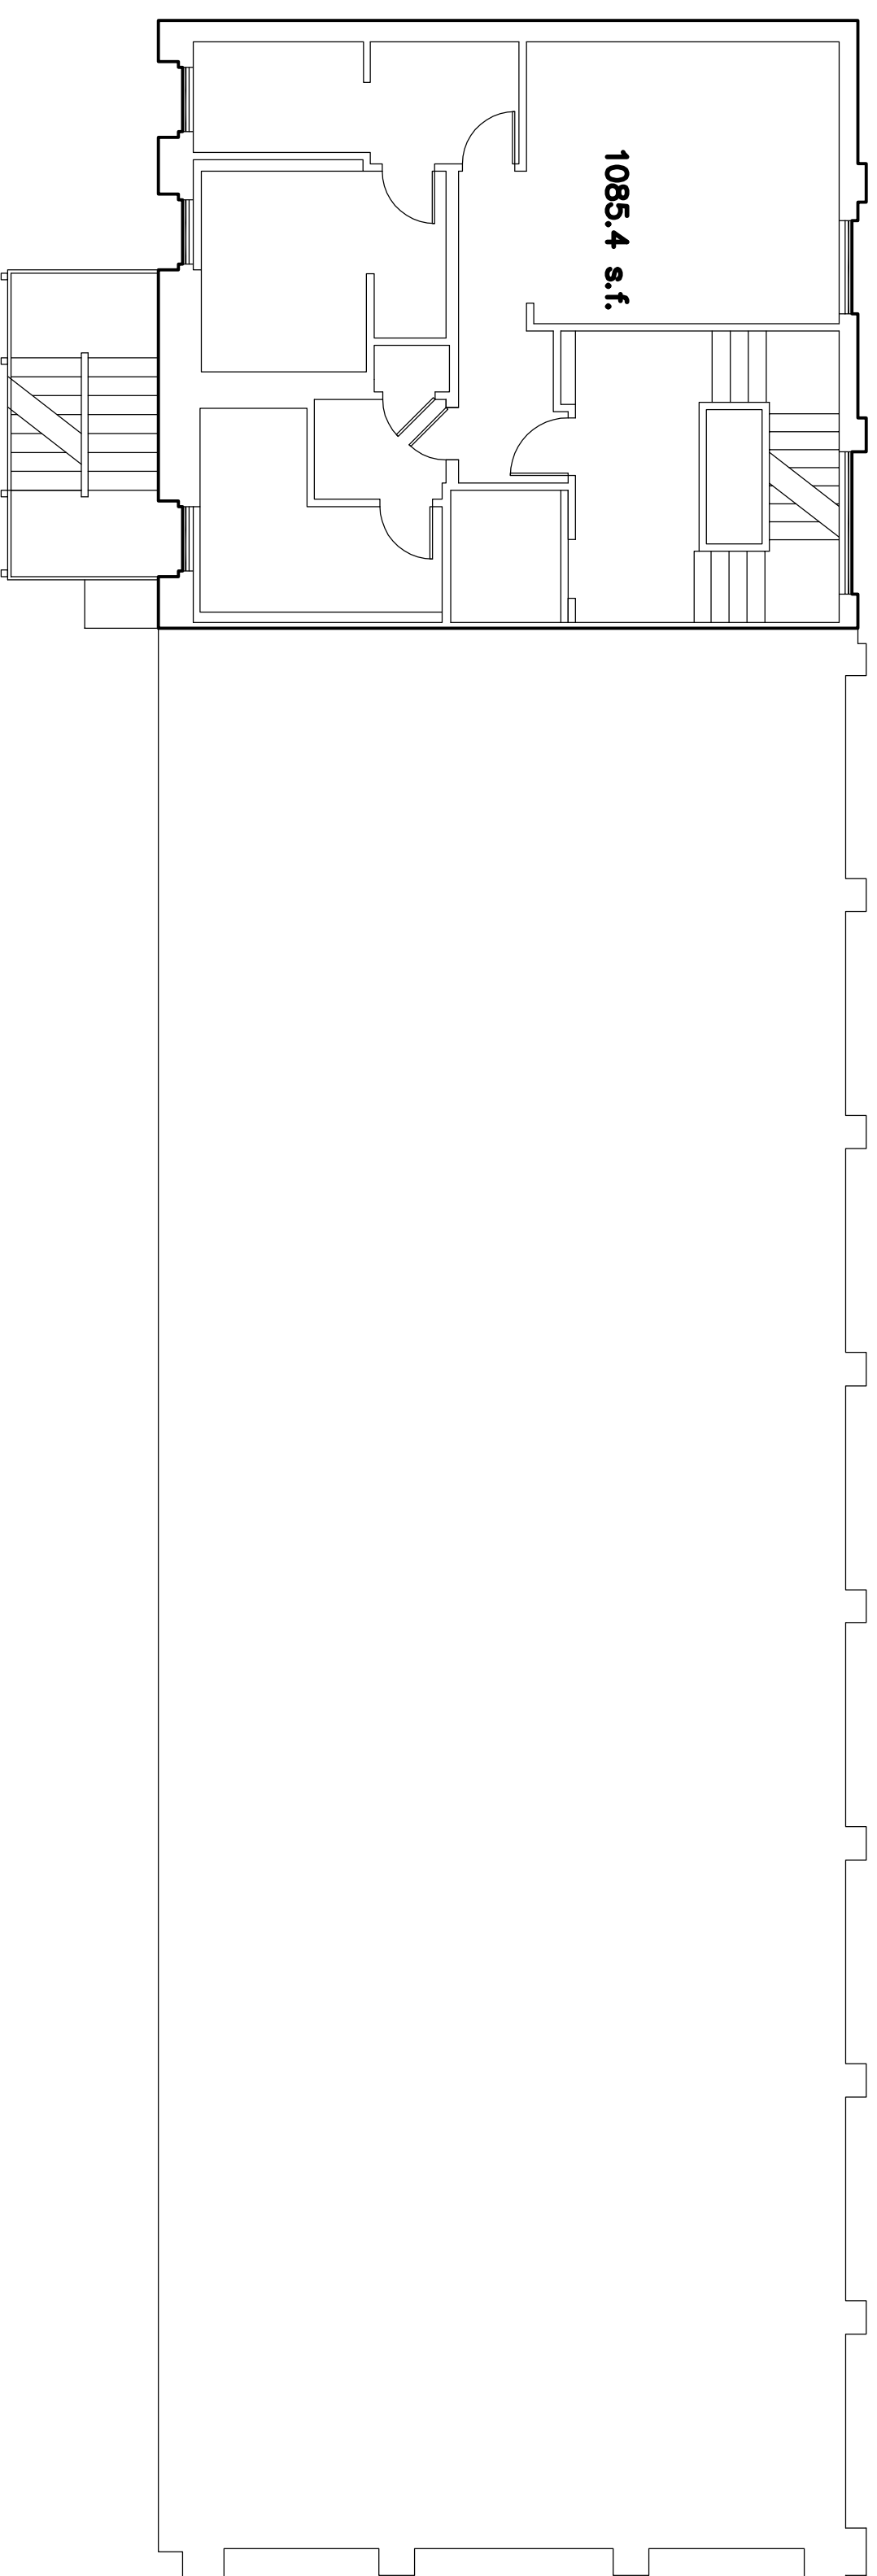

## MEZZANINE

SCALE: 1/4"=1'-0"

**ROBOBANK BUILDING**  
439 ALVARADO STREET  
MONYEREY ,CA 93940

**MANDURRAGO  
& ASSOCIATES**

RESIDENTIAL DESIGN

651 CANNERY ROW SUITE B1-D  
MONTEREY , CA 93940  
PHONE 831-238-6709  
Email robert@mandurrago.net

Drawn By: MANDURRAGO

Drawing Date: 7-24-2013

Project Number: 13-0724

Revisions:



Project / Owner

Sheet Title:

Sheet Number:

**2**