


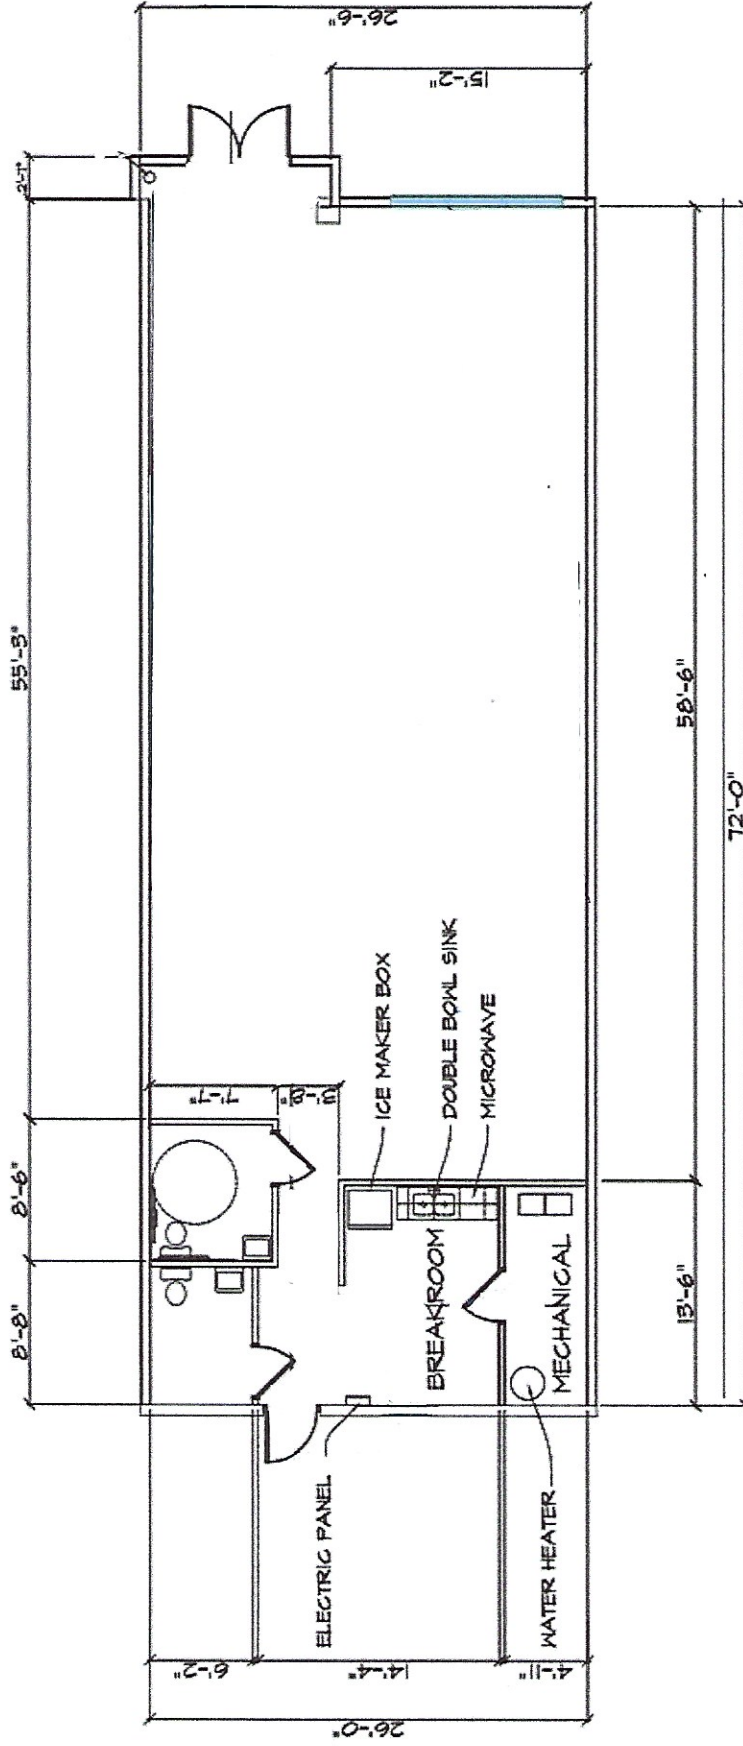

FLOOR PLAN

NOTES:
 10'-0" DROP CEILING GRID WITH 2X2 REVEALED AND 2X4 FLUORESCENT LIGHTING
 ALL DOORS 8'-0" X 6'-8" EXCEPT THE FRONT ENTRY
 ALL INTERIOR WALLS 4" METAL STUDS
 FLOOR CONSTRUCTION IS SLAB ON GRADE