

For Lease



Hunington

Hunington Properties, Inc.

1715 S. Capital of Texas Highway #101

Austin TX 78746

512-767-7442

hpiproperties.com

Shops on Reagan

SWC of Ronald Reagan and Gabriels Horn Rd.

18145 Ronald Reagan Blvd

Leander, TX 78641

For Lease



Hunington

SHOPS ON REAGAN

SWC of Ronald Reagan and Gabriels Horn Rd.
18145 Ronald Reagan Blvd Leander, TX 78641

Property Information

Space For Lease 1,000 SF | 1,566 SF

Rental Rate Call for Pricing

NNN \$10.00

Total Sq. Ft. 18,260 SF

Pad Site Information

Pad Size 0.75 AC (32,670 SF)

Property Highlights

- Leander ranked #5 on Homes.com's "Best U.S. Suburbs to move in to 2020" report
- Located at Valley Vista's grand entrance on Ronald Reagan Blvd, a booming corridor of new homes and major growth
- Ronald Reagan corridor is at the epicenter of this tremendous growth with 22,125 future lots in new home residential subdivisions planned. Residents are commuting to employment centers located around the Cedar Park & Round Rock areas

Demographics

Population (2025)
3 mi. - 32,643
4 mi. - 61,315
5 mi. - 102,311

Median Household Income
3 mi. - \$132,210
4 mi. - \$126,929
5 mi. - \$126,720

Contact Information


Evan Dyer
Principal | Retail Development
evan@hpiproperties.com

Gigi Gomel
Principal | Brokerage
gigi@hpiproperties.com

Hunington Properties, Inc.

1715 S. Capital of Texas Highway #101 Austin TX 78746 • 512.767.7442
hpiproperties.com

The information contained herein while based upon data supplied by sources deemed reliable, is subject to errors or omissions and is not in any way, warranted by Hunington Properties or by any agent, independent associate, subsidiary or employee of Hunington Properties. This information is subject to change.

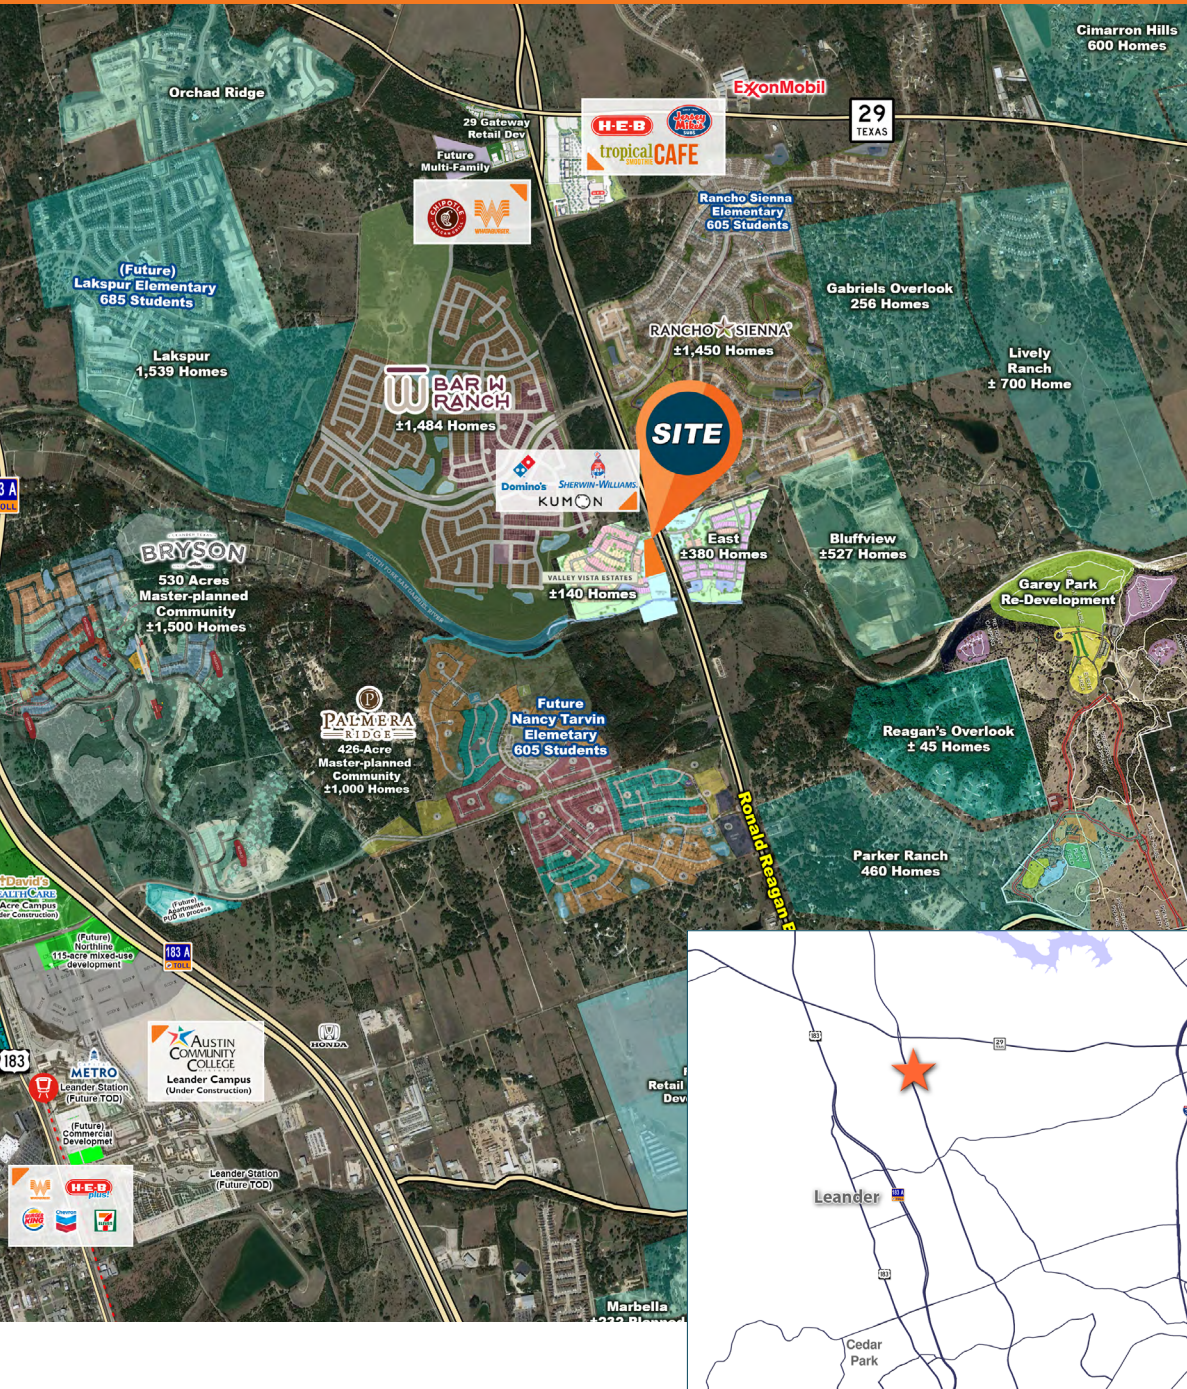

For Lease

Site Plan



1 LEASE FLOOR PLAN
SCALE: 1/8" = 1'-0"

28' - 2"	14' - 0"	15' - 8"	22' - 7"	22' - 1"	30' - 10"	18' - 4"	16' - 11"	22' - 7"	63' - 9"
DOMINOS PIZZA 2,082 SF	1,000 SF	LIQUOR 2,708 SF	1,566 SF	DENTIST 2,259 SF	DESI BITES 2,545 SF	KUMON 1,600 SF	SHERWIN WILLIAMS 4,500 SF		

The information contained herein while based upon data supplied by sources deemed reliable, is subject to errors or omissions and is not in any way, warranted by Hunington Properties or by any agent, independent associate, subsidiary or employee of Hunington Properties This information is subject to change.

For Lease



Hunington



VALLEY VISTA ESTATES

140 Homes

Assumed Single-Family

SITE

(Future)
C-STORE

Pad Site
Available
0.75 AC
(32,670 SF)

Gabriels Horn Rd.

Ronald Reagan Blvd

RANCHO SIENNA®


1,450 Homes

The information contained herein while based upon data supplied by sources deemed reliable, is subject to errors or omissions and is not in any way, warranted by Hunington Properties or by any agent, independent associate, subsidiary or employee of Hunington Properties This information is subject to change.



The information contained herein while based upon data supplied by sources deemed reliable, is subject to errors or omissions and is not in any way, warranted by Hunington Properties or by any agent, independent associate, subsidiary or employee of Hunington Properties This information is subject to change.

For Lease

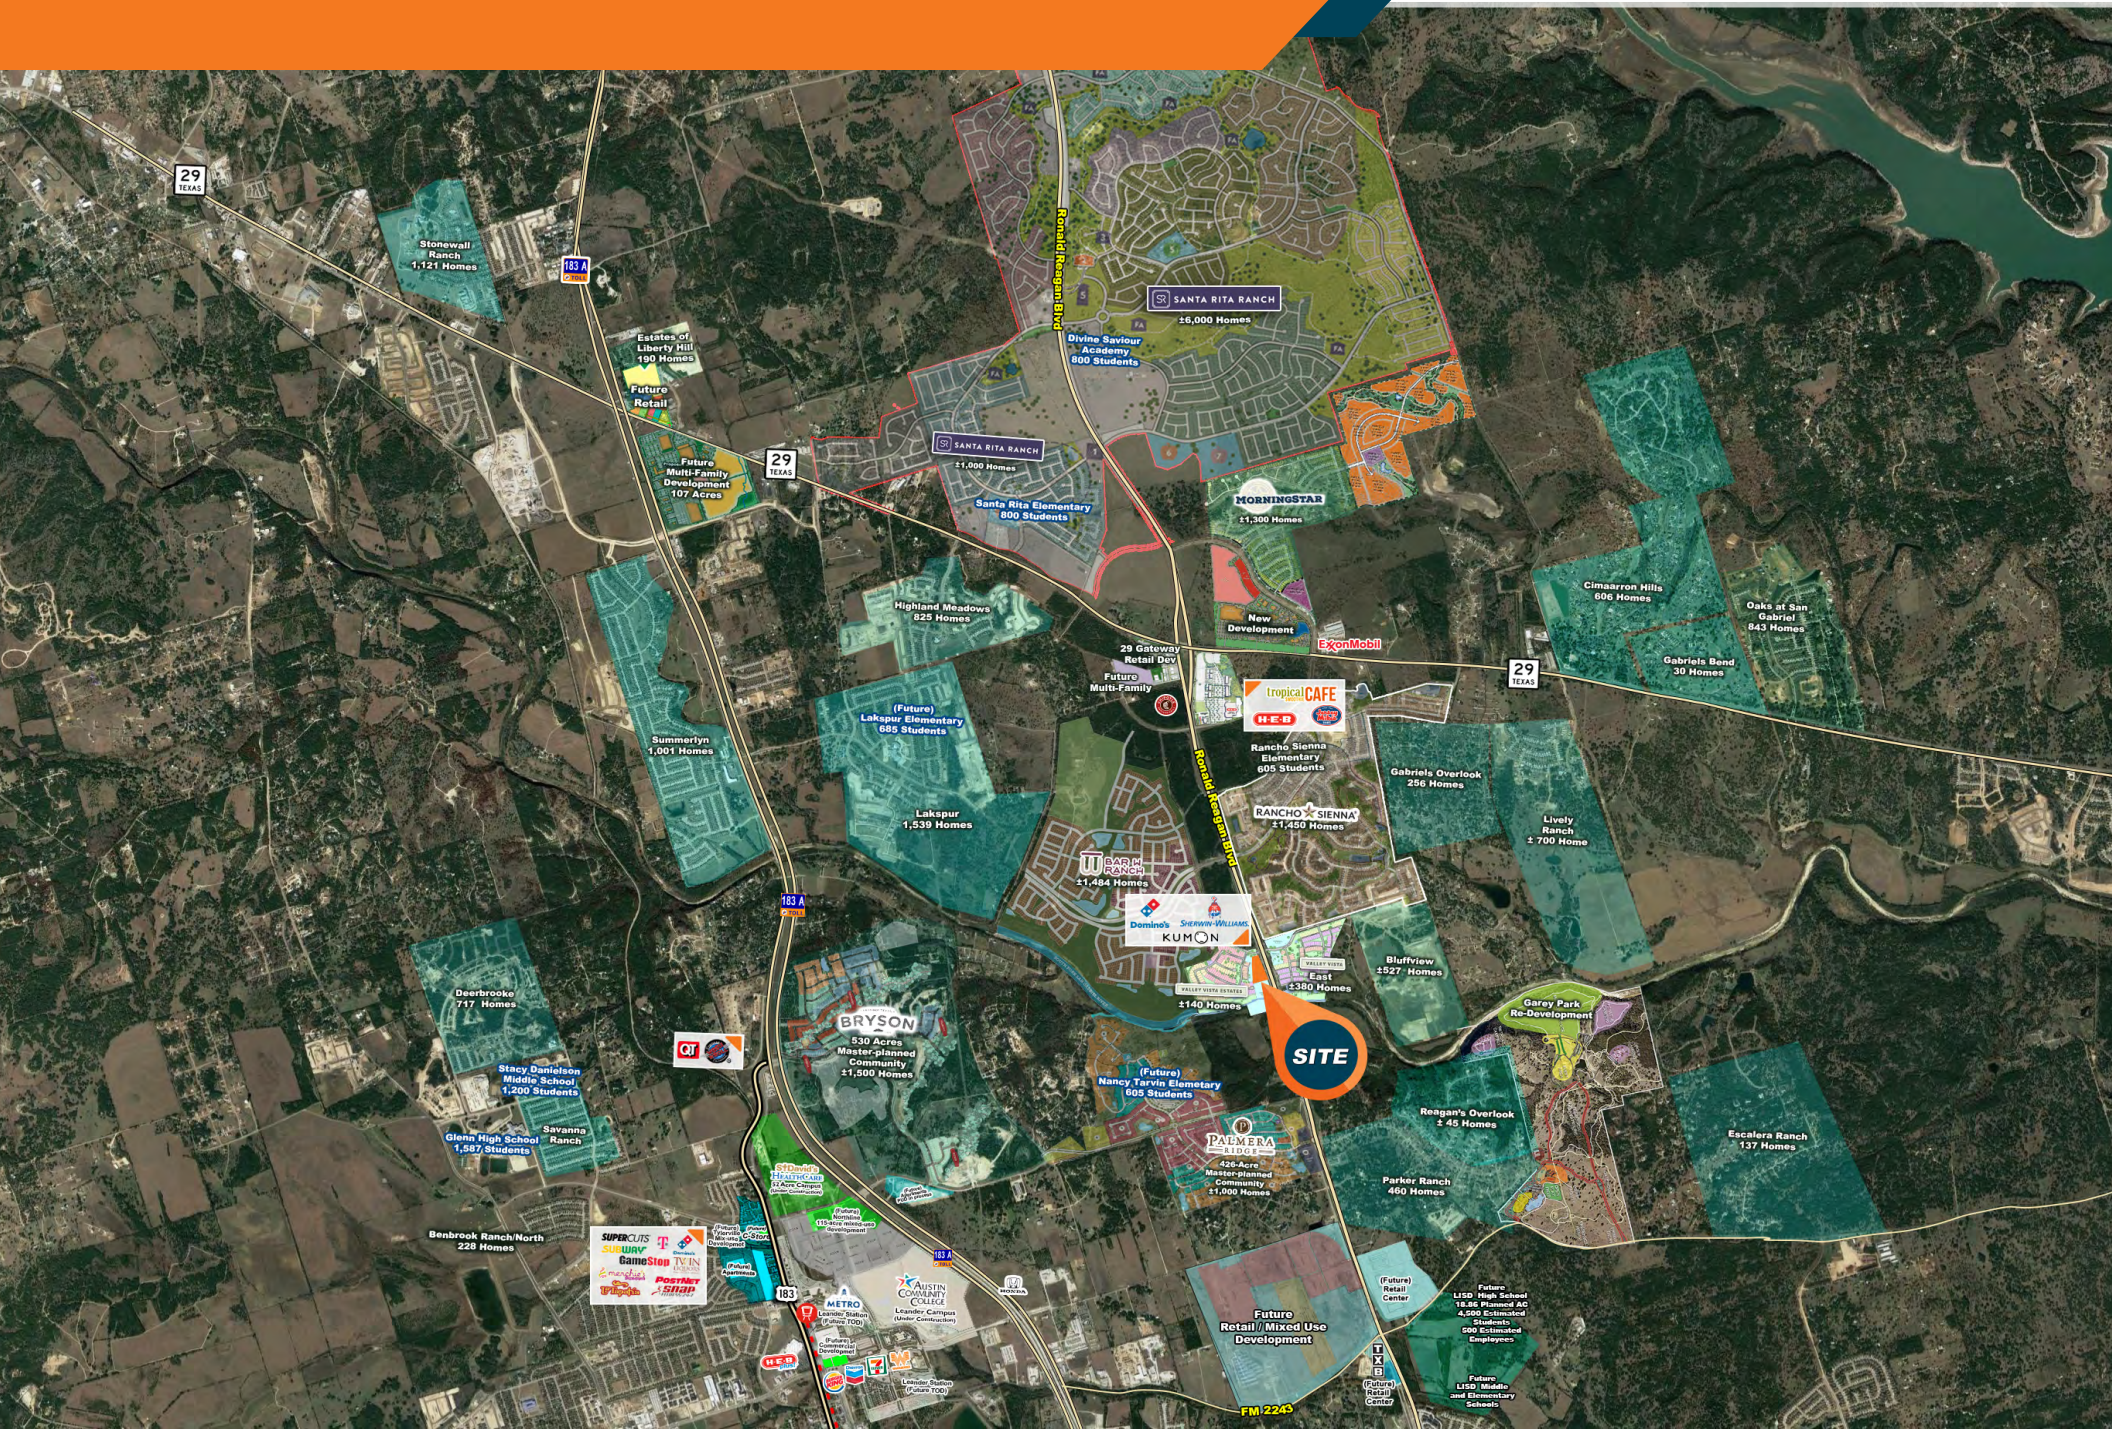

The information contained herein while based upon data supplied by sources deemed reliable, is subject to errors or omissions and is not in any way, warranted by Hunington Properties or by any agent, independent associate, subsidiary or employee of Hunington Properties This information is subject to change.

Information About Brokerage Services

Texas law requires all real estate license holders to give the following information about brokerage services to prospective buyers, tenants, sellers and landlords.

TYPES OF REAL ESTATE LICENSE HOLDERS:

- **A BROKER** is responsible for all brokerage activities, including acts performed by sales agents sponsored by the broker.
- **A SALES AGENT** must be sponsored by a broker and works with clients on behalf of the broker.

A BROKER'S MINIMUM DUTIES REQUIRED BY LAW (A client is the person or party that the broker represents):

- Put the interests of the client above all others, including the broker's own interests;
- Inform the client of any material information about the property or transaction received by the broker;
- Answer the client's questions and present any offer to or counter-offer from the client; and
- Treat all parties to a real estate transaction honestly and fairly.

A LICENSE HOLDER CAN REPRESENT A PARTY IN A REAL ESTATE TRANSACTION:

AS AGENT FOR OWNER (SELLER/LANDLORD): The broker becomes the property owner's agent through an agreement with the owner, usually in a written listing to sell or property management agreement. An owner's agent must perform the broker's minimum duties above and must inform the owner of any material information about the property or transaction known by the agent, including information disclosed to the agent or subagent by the buyer or buyer's agent.

AS AGENT FOR BUYER/TENANT: The broker becomes the buyer/tenant's agent by agreeing to represent the buyer, usually through a written representation agreement. A buyer's agent must perform the broker's minimum duties above and must inform the buyer of any material information about the property or transaction known by the agent, including information disclosed to the agent by the seller or seller's agent.

AS AGENT FOR BOTH - INTERMEDIARY: To act as an intermediary between the parties the broker must first obtain the written agreement of *each party* to the transaction. The written agreement must state who will pay the broker and, in conspicuous bold or underlined print, set forth the broker's obligations as an intermediary. A broker who acts as an intermediary:

- Must treat all parties to the transaction impartially and fairly;
- May, with the parties' written consent, appoint a different license holder associated with the broker to each party (owner and buyer) to communicate with, provide opinions and advice to, and carry out the instructions of each party to the transaction.
- Must not, unless specifically authorized in writing to do so by the party, disclose:
 - that the owner will accept a price less than the written asking price;
 - that the buyer/tenant will pay a price greater than the price submitted in a written offer; and
 - any confidential information or any other information that a party specifically instructs the broker in writing not to disclose, unless required to do so by law.

AS SUBAGENT: A license holder acts as a subagent when aiding a buyer in a transaction without an agreement to represent the buyer. A subagent can assist the buyer but does not represent the buyer and must place the interests of the owner first.

TO AVOID DISPUTES, ALL AGREEMENTS BETWEEN YOU AND A BROKER SHOULD BE IN WRITING AND CLEARLY ESTABLISH:

- The broker's duties and responsibilities to you, and your obligations under the representation agreement.
- Who will pay the broker for services provided to you, when payment will be made and how the payment will be calculated.

LICENSE HOLDER CONTACT INFORMATION: This notice is being provided for information purposes. It does not create an obligation for you to use the broker's services. Please acknowledge receipt of this notice below and retain a copy for your records.

Hunington Properties, Inc. Licensed Broker /Broker Firm Name or Primary Assumed Business Name	454676 License No.	sandy@hpiproperties.com Email	713.623.6944 Phone
Sanford Paul Aron Designated Broker of Firm	218898 License No.	sandy@hpiproperties.com Email	713.623.6944 Phone
Evan Dyer Licensed Supervisor of Sales Agent/ Associate	571158 License No.	evan@hpiproperties.com Email	713.623.6944 Phone
Gigi Gomel Sales Agent/Associate's Name	446845 License No.	gigi@hpiproperties.com Email	713.623.6944 Phone

Buyer/Tenant/Seller/Landlord Initials

Date