


RDC ARCHITECTS
 4141 SW FREEWAY, SUITE 252
 HOUSTON, TEXAS 77027
 713-521-2808 FAX 713-521-2804

COVINGTON DEVELOPMENT LLC
WINE SHIPPERS
 3315 MERCER STREET
 HOUSTON, TX 77027


ISSUES AND REVISIONS	
05/02/22	ISSUE FOR DESIGN REVIEW
06/29/22	ISSUE FOR DESIGN REVIEW
09/07/22	ISSUE FOR DESIGN REVIEW


INTERIM REVIEW DOCUMENTS
Interim review documents are incomplete and not to be used for regulatory approval, permit, or construction.
NOT FOR CONSTRUCTION

SHEET NO.
A 1.0

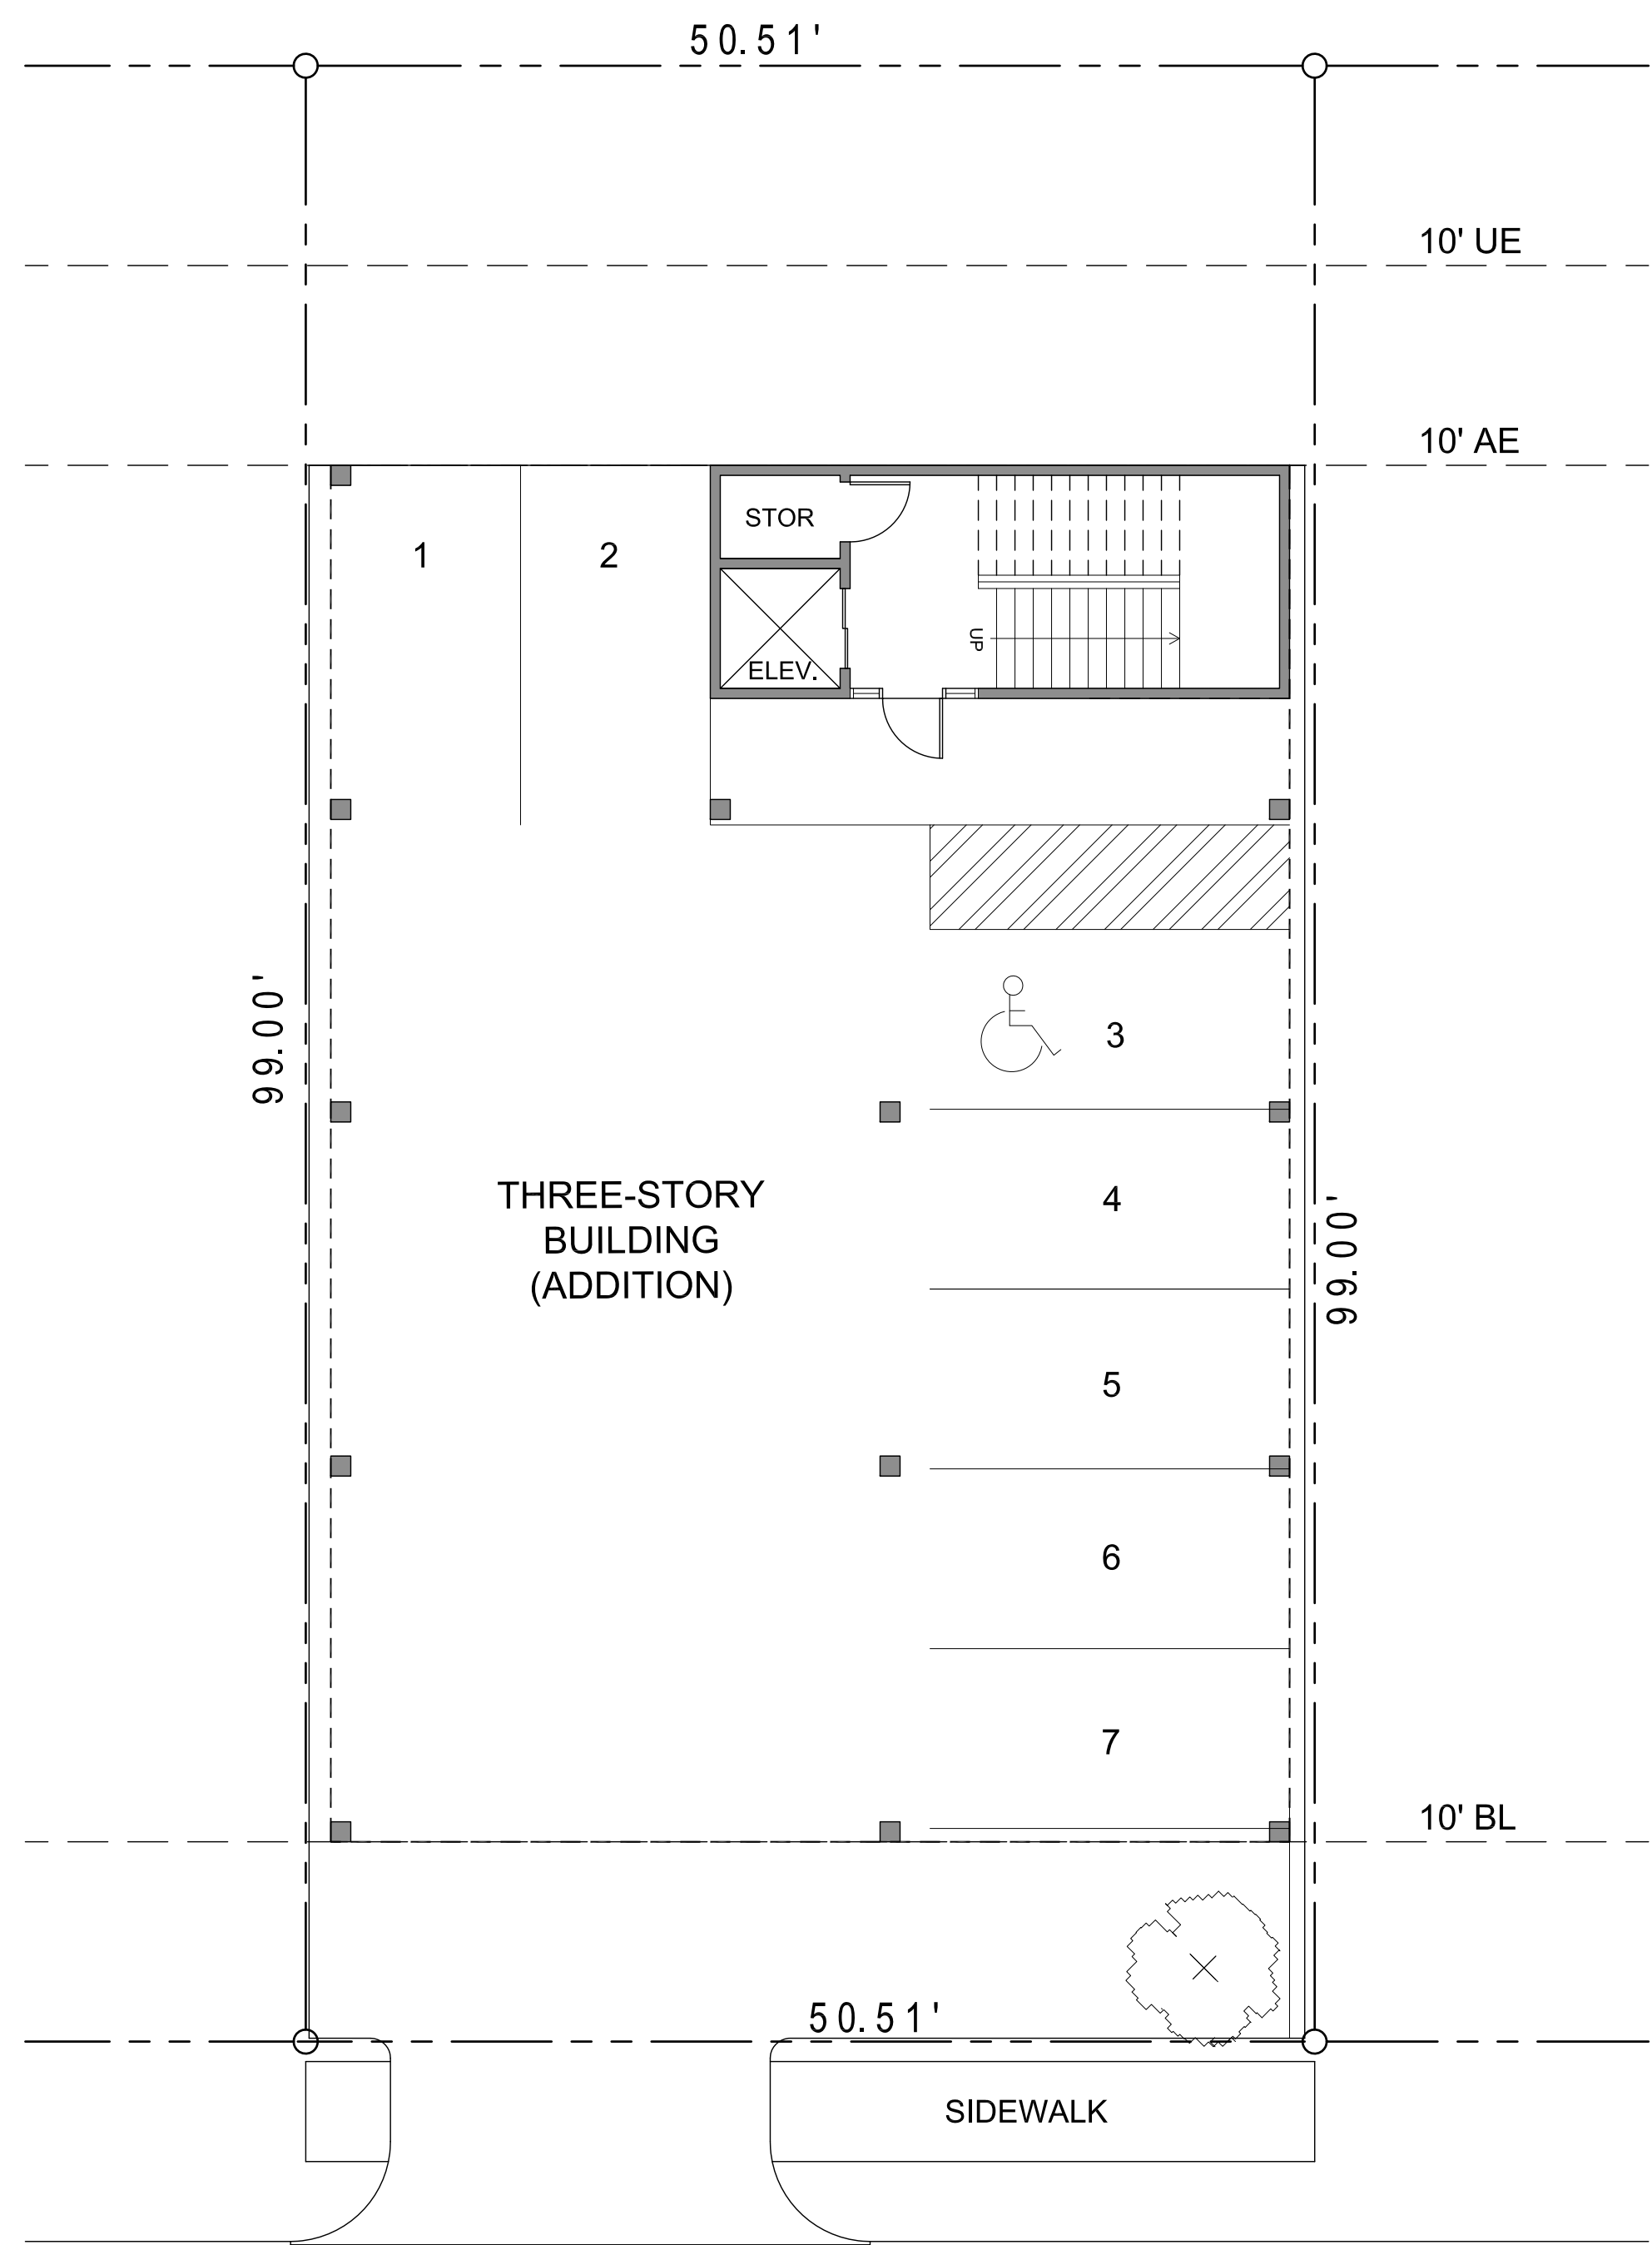

MERCER STREET
 (60' R.O.W.)

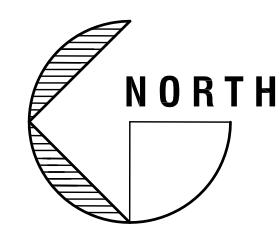

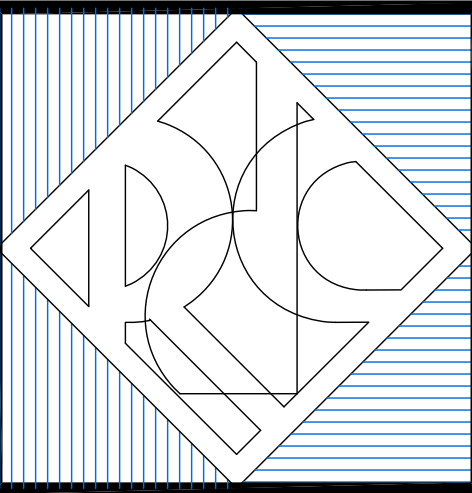



RDC ARCHITECTS
 4141 SW FREEWAY, SUITE 252
 HOUSTON, TEXAS 77027
 713-521-2808 FAX 713-521-2804


COVINGTON DEVELOPMENT LLC
WINE SHIPPERS
 3315 MERCER STREET
 HOUSTON, TX 77027

ISSUES AND REVISIONS	
05/02/22	ISSUE FOR DESIGN REVIEW
06/29/22	ISSUE FOR DESIGN REVIEW
09/07/22	ISSUE FOR DESIGN REVIEW

INTERIM REVIEW DOCUMENTS
Interim review documents are incomplete and not to be used for regulatory approval, permit, or construction.
NOT FOR CONSTRUCTION

SHEET NO.
A 2.0

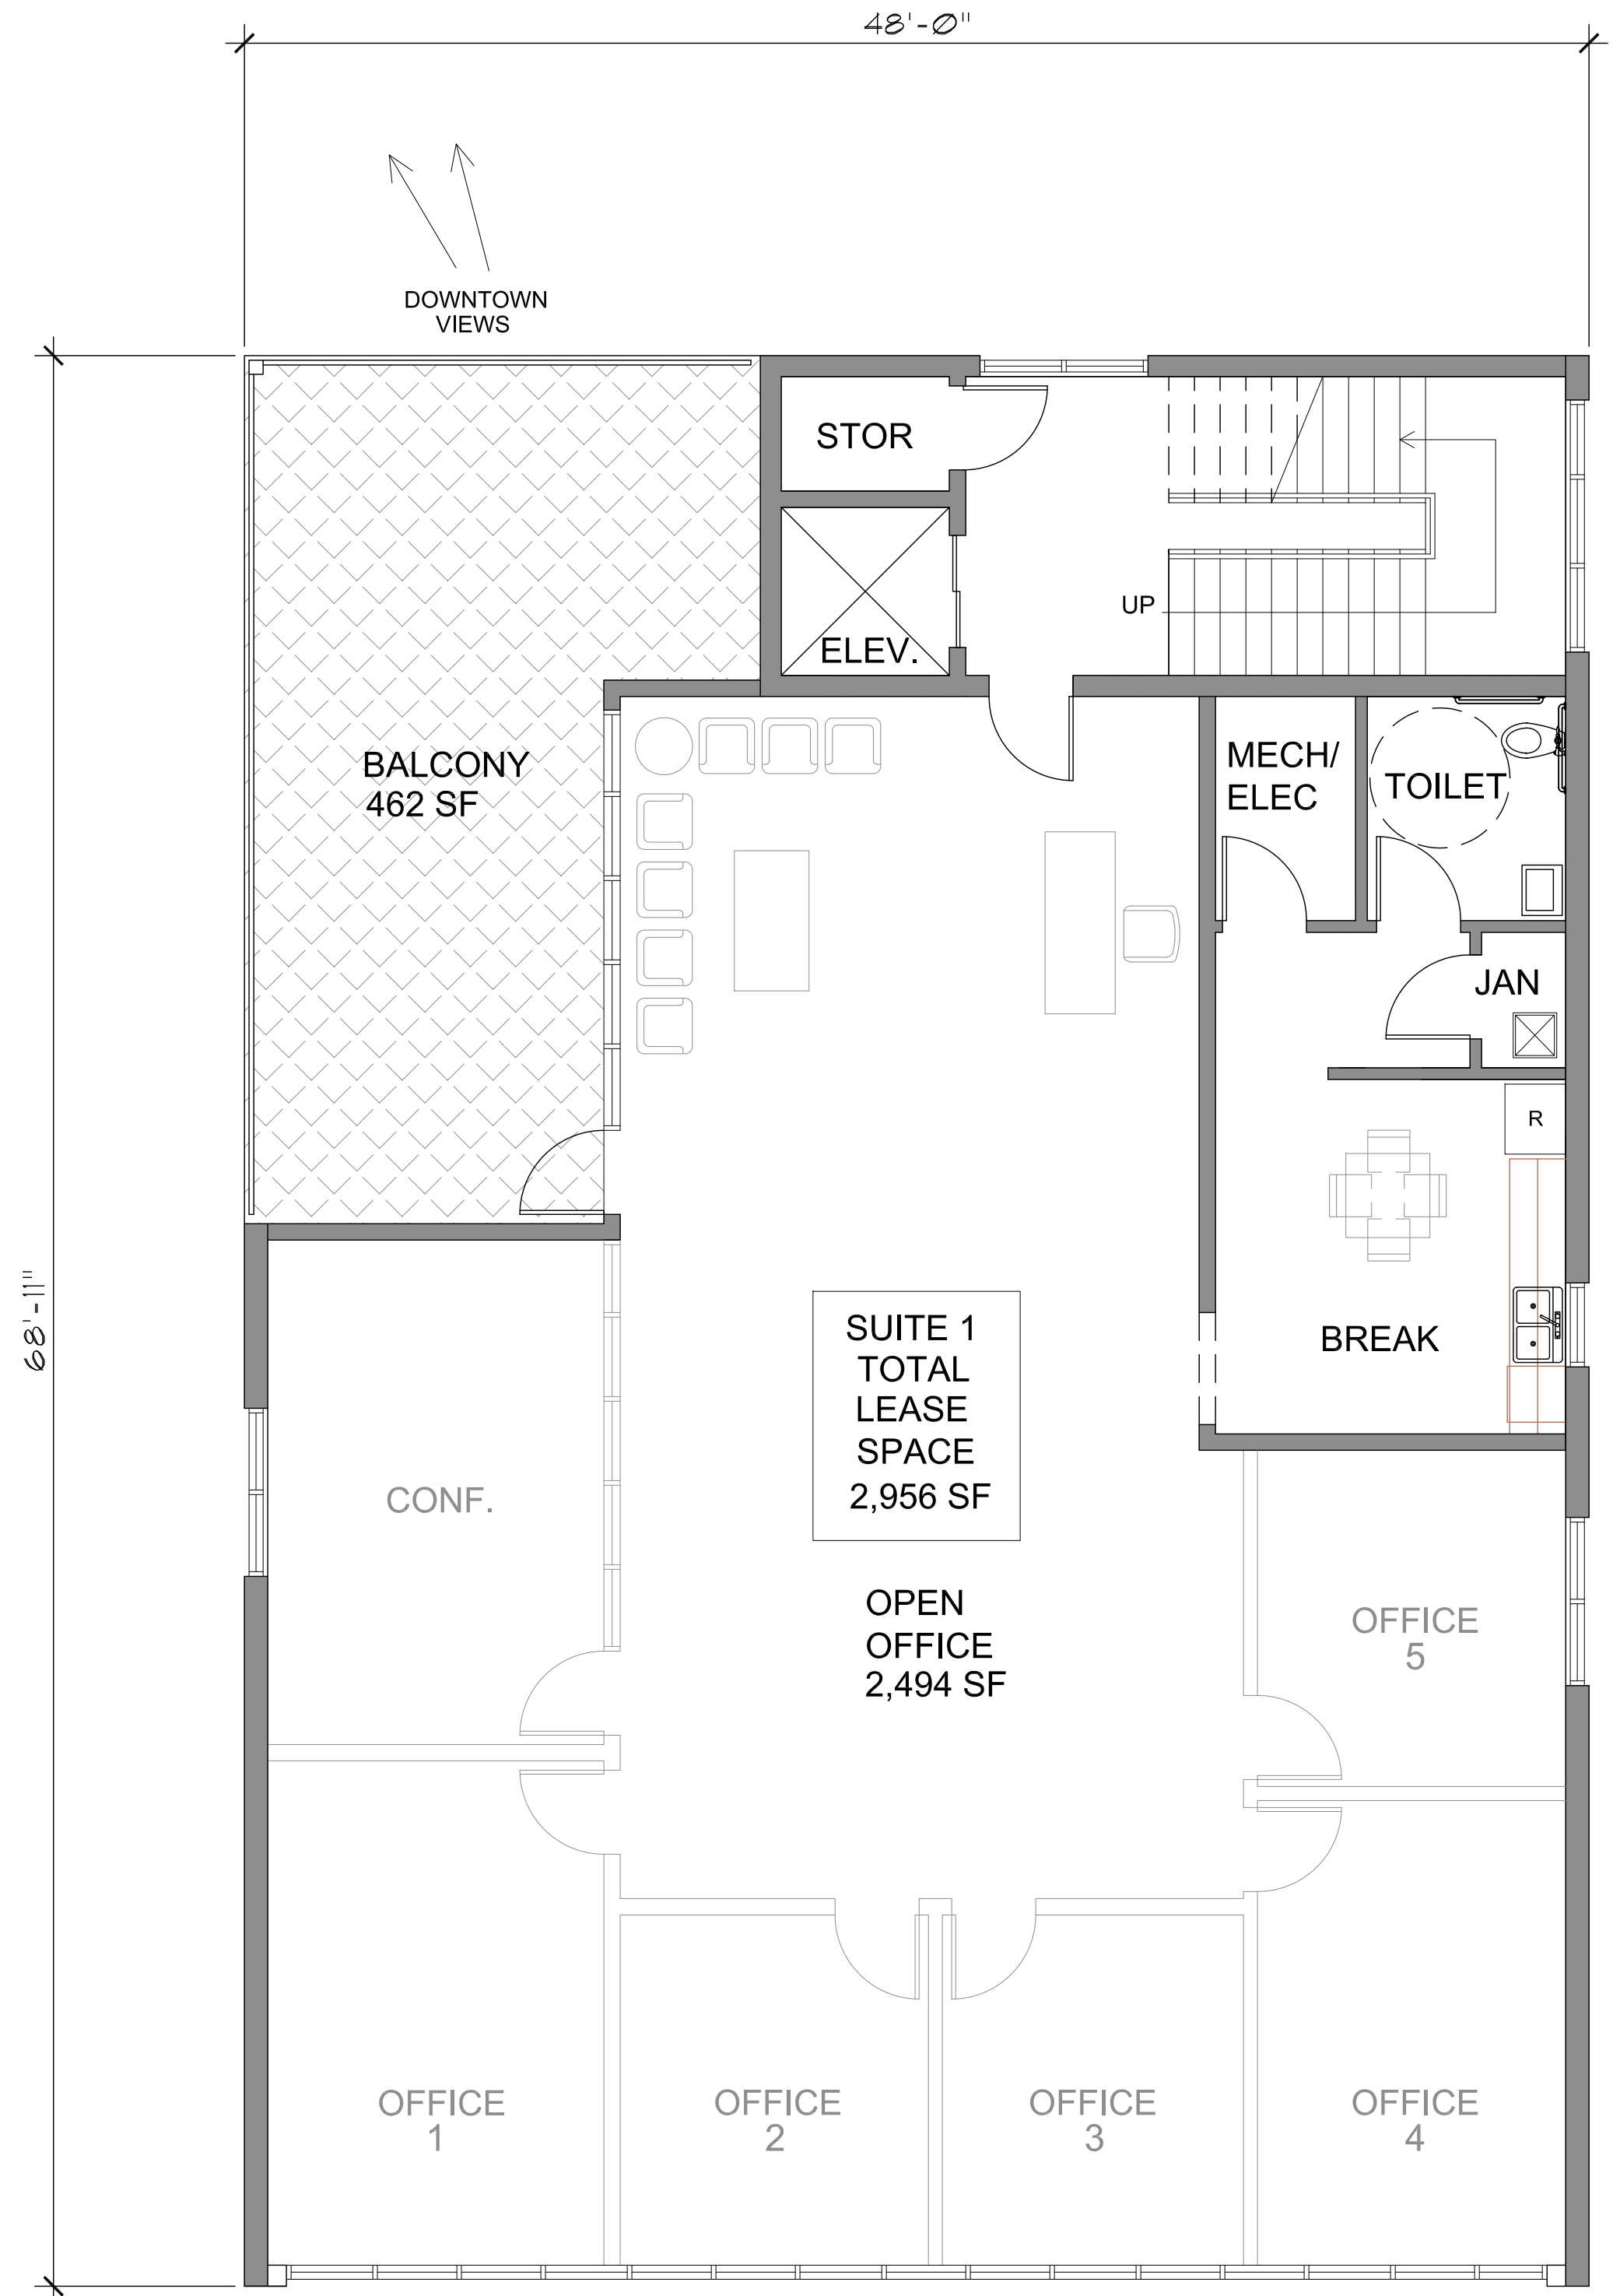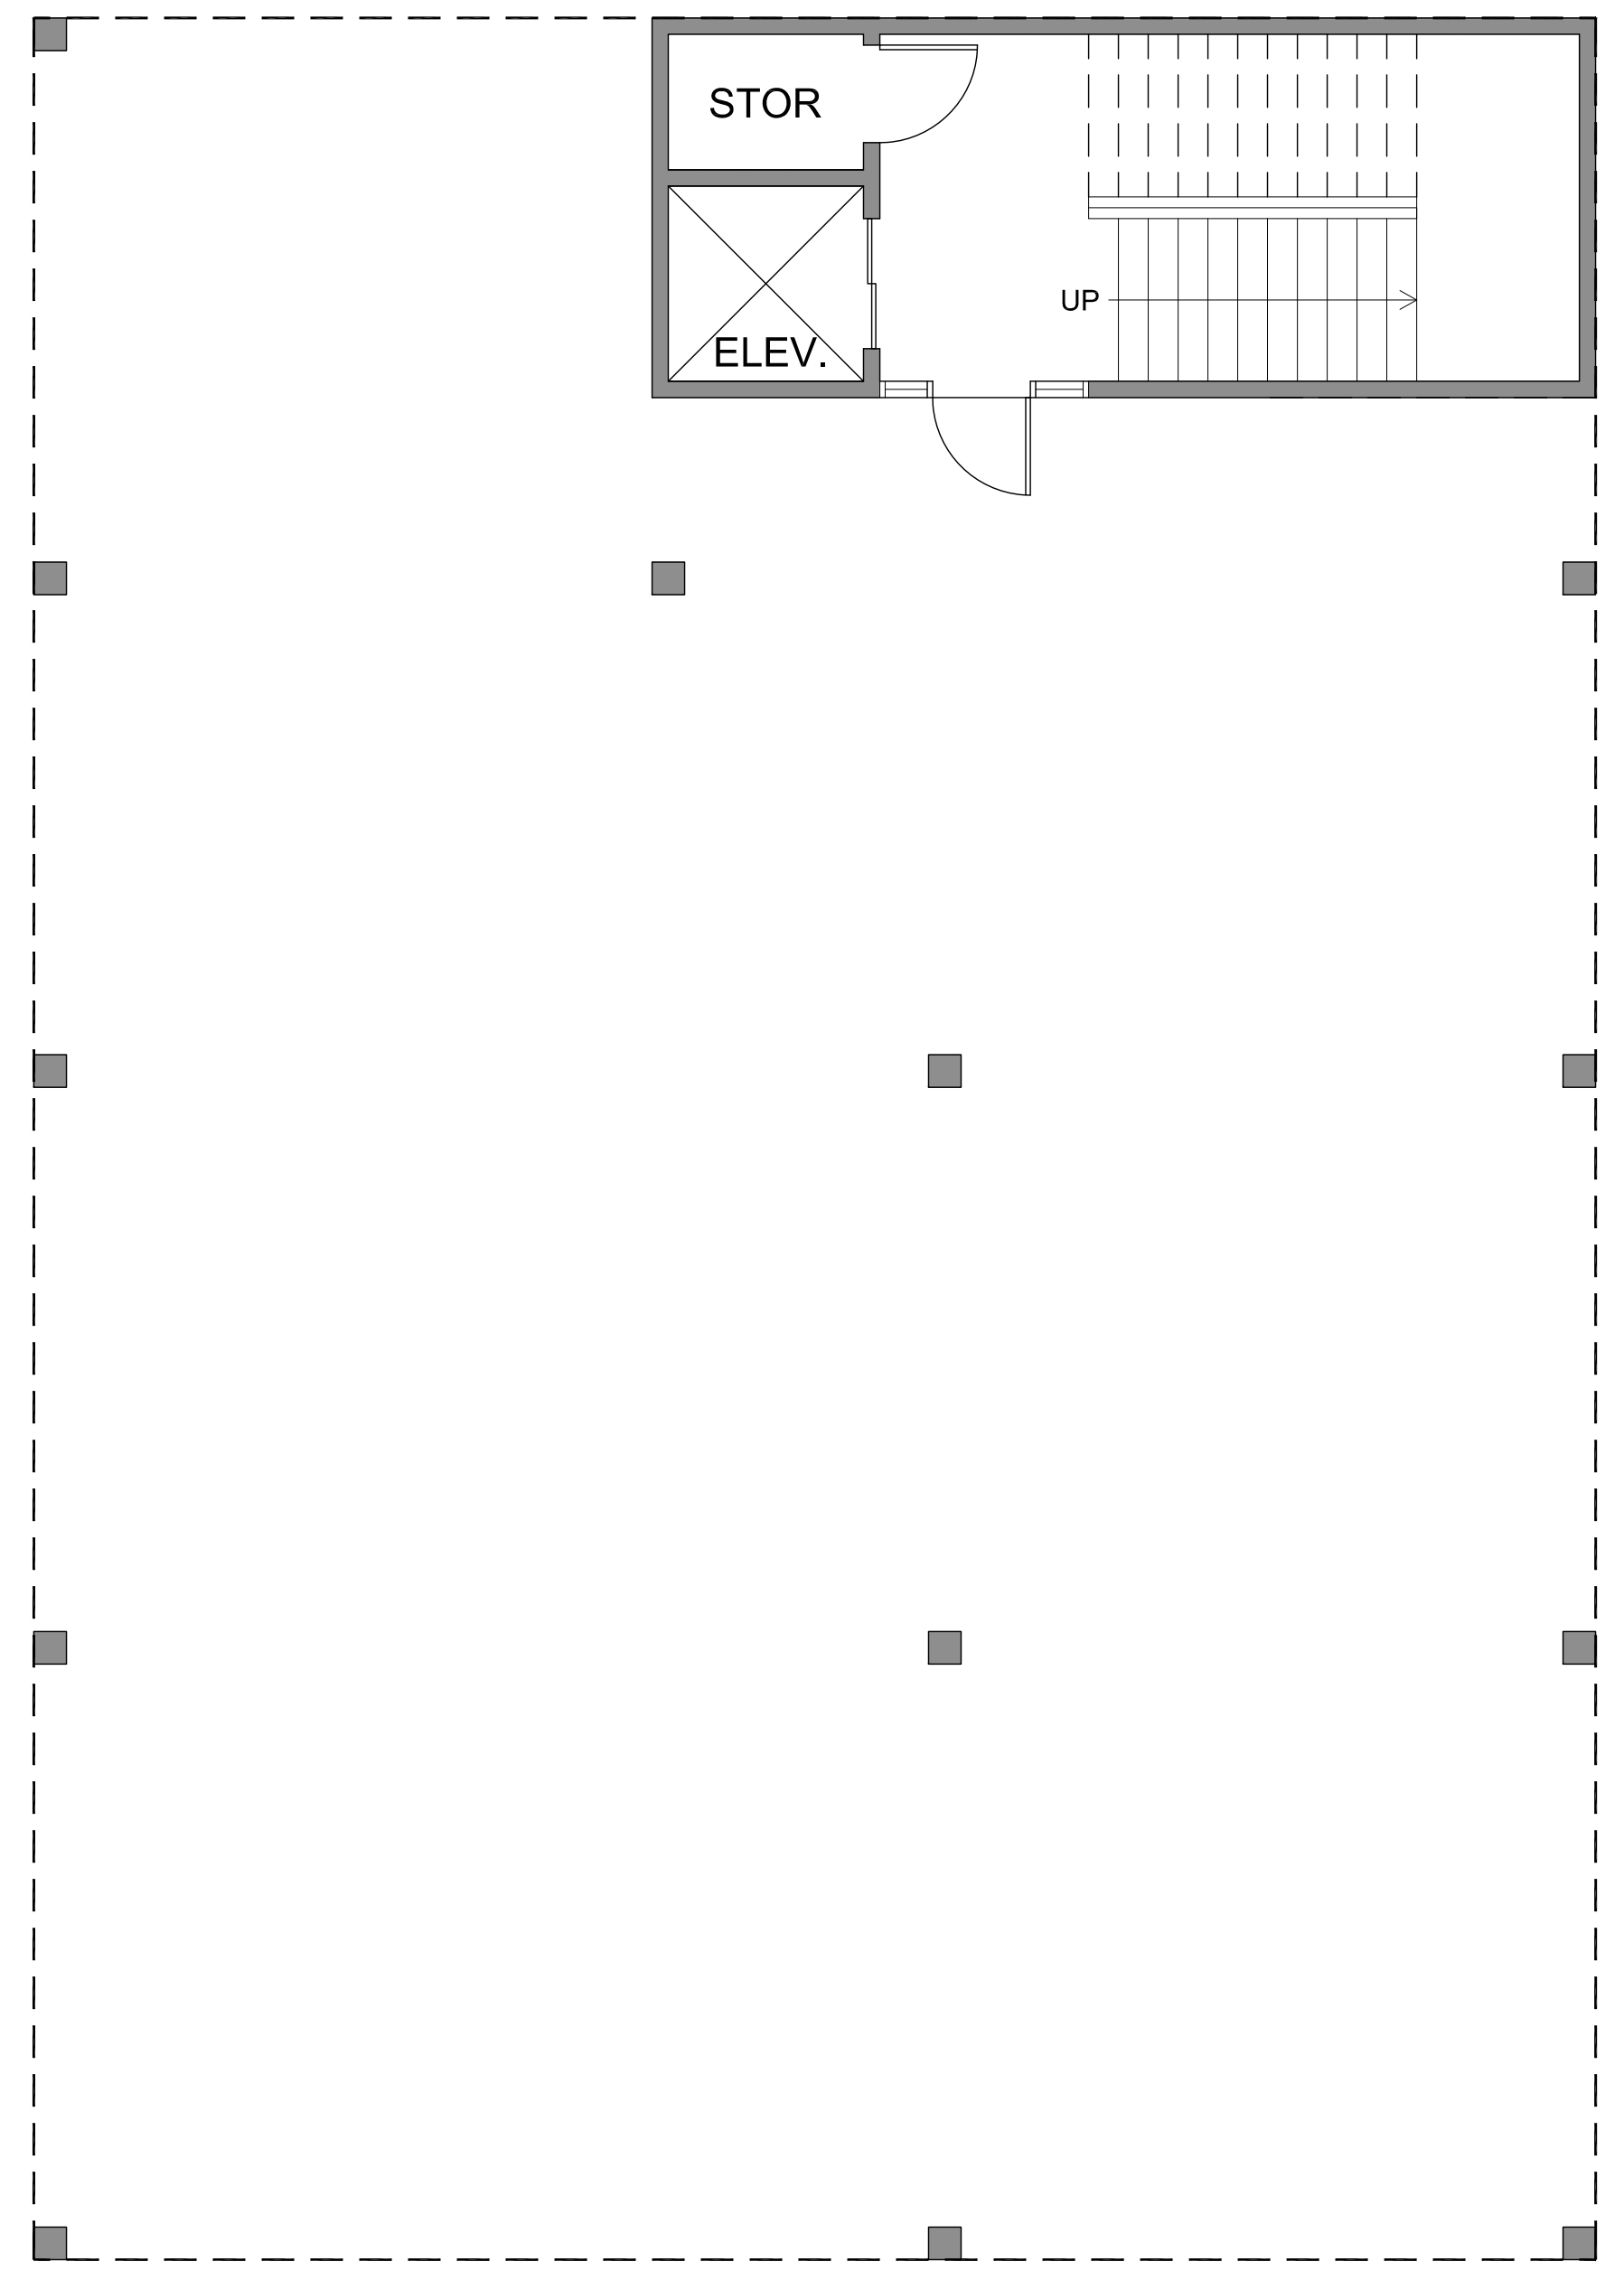

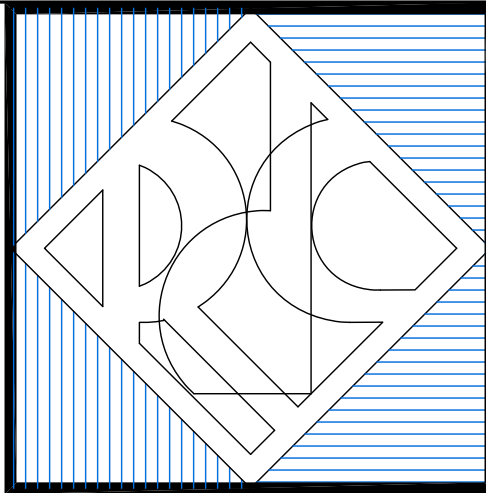

RDC ARCHITECTS
 4141 SW FREEWAY, SUITE 252
 HOUSTON, TEXAS 77027
 713-521-2808 FAX 713-521-2804

COVINGTON DEVELOPMENT LLC
WINE SHIPPERS
 3315 MERCER STREET
 HOUSTON, TX 77027

ISSUES AND REVISIONS	
05/02/22	ISSUE FOR DESIGN REVIEW
06/29/22	ISSUE FOR DESIGN REVIEW
09/07/22	ISSUE FOR DESIGN REVIEW

INTERIM REVIEW DOCUMENTS
Interim review documents are incomplete and not to be used for regulatory approval, permit, or construction.
NOT FOR CONSTRUCTION

SHEET NO.
A 2.0

