

Opportunity Zone



Reduced to \$1,800,000

**3526 Arroyo Seco Ave.
Los Angeles, CA 90065**

**78-Unit 100% Affordable Project on 11,139 SF Lot
Cypress Park Near Dodger Stadium & Mount Washington**

**PARTNERSCRE
SVIDLER**



Property Overview	3	LAHD - Table of Rental Units	11
Maps	4	Section 8 - SAFMR - VPS	12
Area Map	5	Opportunity Zone	13
Area Development	6	Project Rent Roll	14
Walk Score	7	Plans	16
Metro	8	Photos	26
Parcel Map	9	Disclaimer	33
Housing Covenant	10	Contact Info	35

DARIO SVIDLER
Executive Vice President

424. 600. 7633
dario@svidlercre.com
svidlercre.com
DRE 01884474

3526 Arroyo Seco Ave.

Property Overview

PartnersCRE is proud to present for sale a **78-Unit Ready-to-Issue 100% Affordable Project** in Cypress Park, near **Dodger Stadium** and **Mount Washington**. The property is in an **Opportunity Zone**.

The Project consists of **78 One-Bedroom** units and includes around **32,325 SF** of rentable square footage. The mostly-stacked **5-story design** will streamline construction, with the **Type III** design helping to keep costs down.

The design includes an elevator, a bicycle room, trash chutes, fire sprinklers and a tenant-accessible roof, which will look over all neighboring properties in this low-rise neighborhood.

Around the corner from the **Heritage Square Blue (A) Line Metro Station**, your future Tenants will have less than a five minute walk to catch a train to Downtown's **Union Station**, with access to most of the City, or take the train north and stop in Highland Park, Pasadena, or continue east through the San Gabriel Valley!

This sought-after area will provide your tenants with anything they need — from Supermarkets to restaurants, to Home Depot, coffee shops, nightlife, easy access to **two separate bicycle paths** (Arroyo Seco and LA River), Dodger Stadium, Metro Lightrail, Highland Park, Frogtown, Chinatown and DTLA, among others. Walk Score calls this area **Very Walkable**, with Good Transit and Bikeable.

The **11,139 SF Lot** is zoned RD2-1-CDO, **Tier 3 TOC**, with currently-allowed **Section 8 rents up to \$2,289**.

This property is located about half a mile to the just-finished **Studio 34 Apartment Campus "A34"**, which should have an outsized impact on the neighborhood.

The current structures have been **Ellis'd** and will be delivered vacant.

Cypress Park

78-Unit RTI ED1 Project

\$1,800,000

~~\$2,450,000~~

5446-023-012

APN

RD2-1-CDO

Zoning

11,139 SF

Lot Area

32,370 SF

Rentable Area
Per LAHD Table of Rental Units

Opportunity Zone

5 Story Construction, Slab on Grade, No Parking

78 One-Bedroom Units

Property Ellis'd and Delivered Vacant

Low-Rise Neighborhood will Provide for Views to Almost Every Tenant


Steps from Metro **A Line Access at Heritage Square Station**

Minutes to Dodger Stadium, Frogtown, Chinatown, Highland Park, and DTLA

All details provided as a courtesy. Buyer and Buyer's Representatives to rely solely on their own investigations, assumptions and consultants for all sizes, estimates, fees, costs, projections and all other details. Agents have worked to provide the most accurate information available to them but make no guarantees or warranties. All parties to consider this information as a beginning for their own investigations and rely solely on their own investigations.

3526 Arroyo Seco Ave.

Area Map

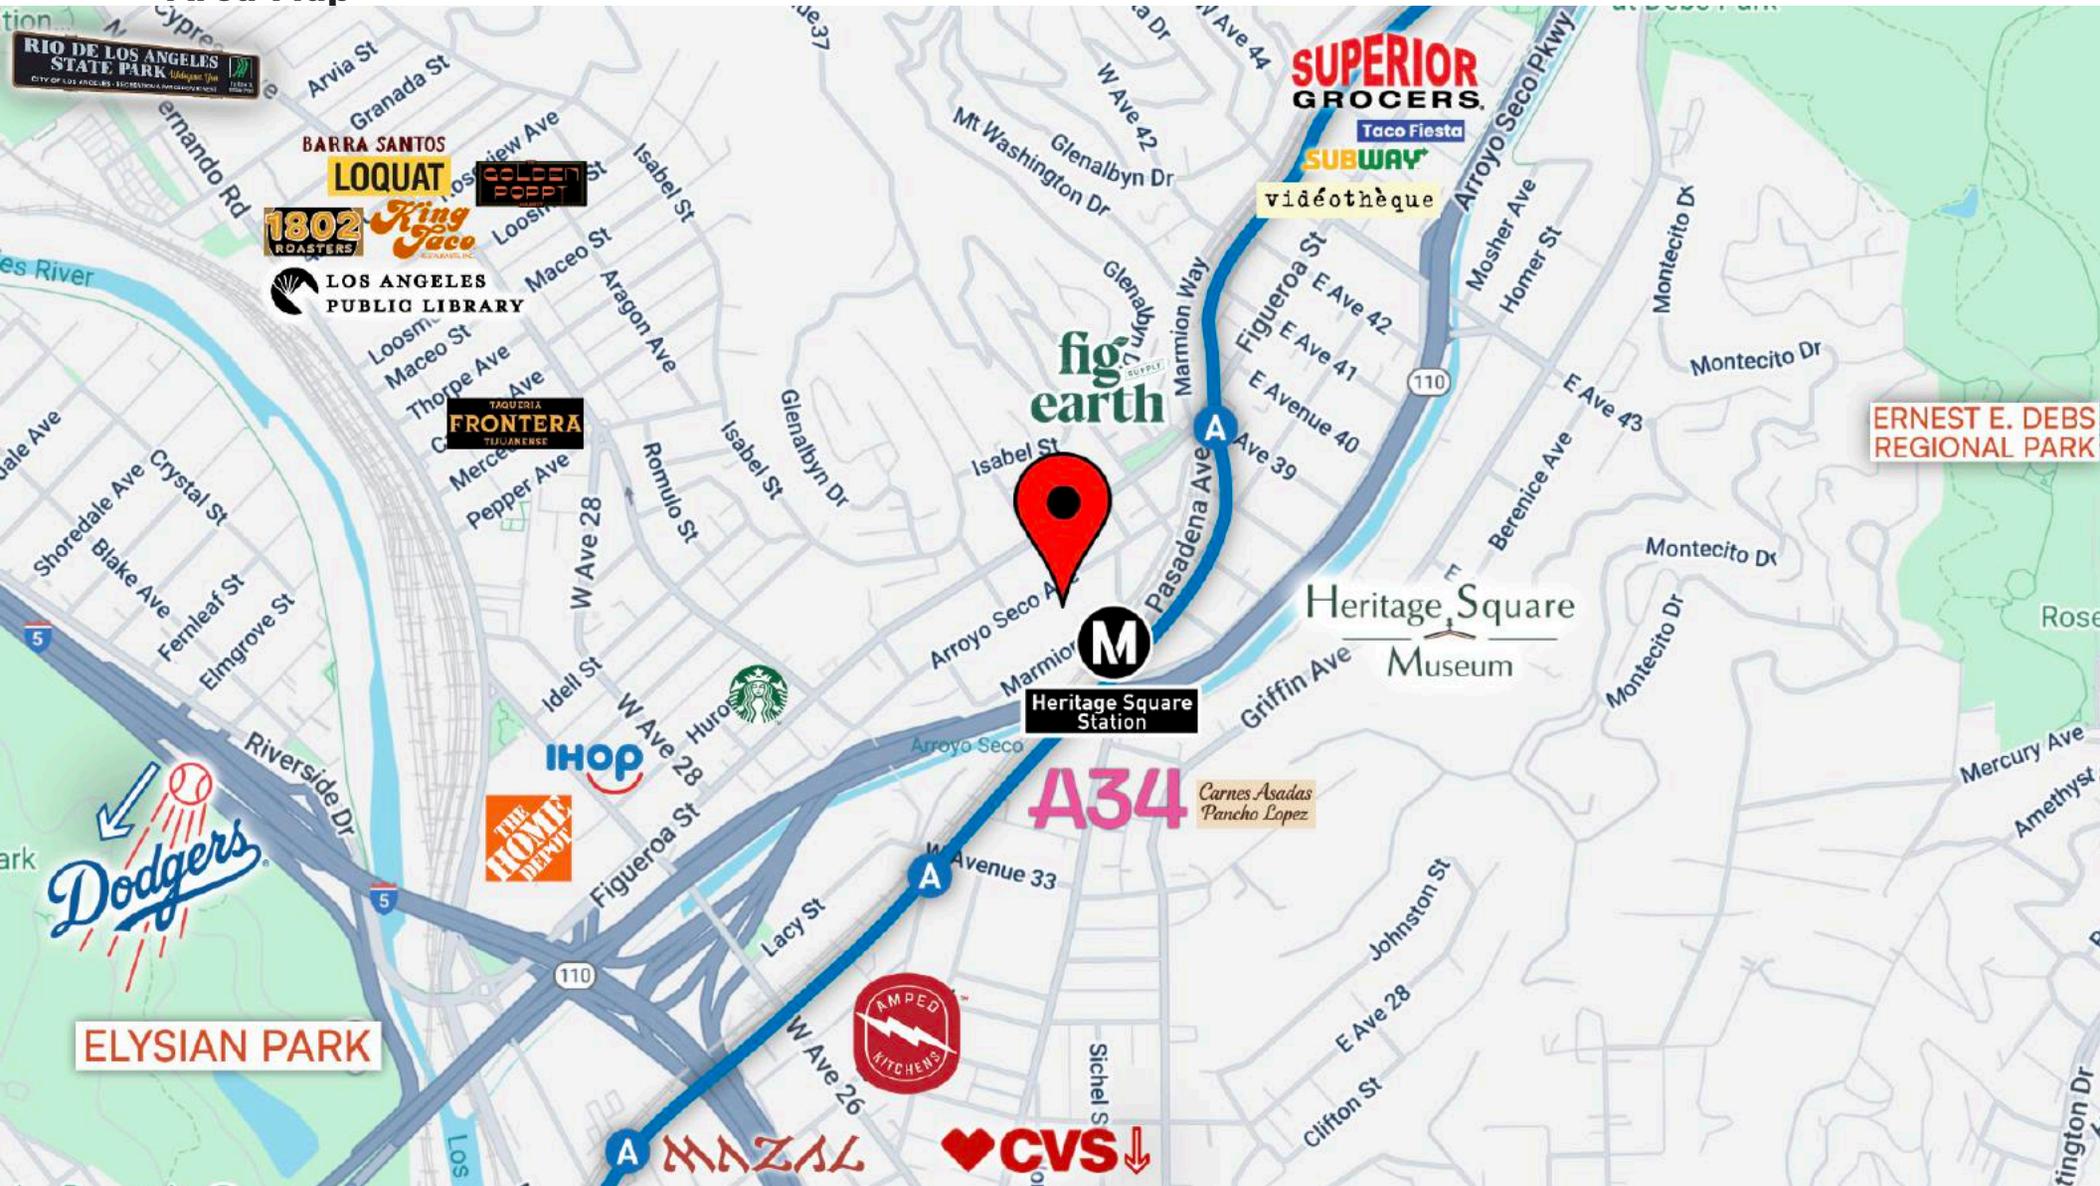

All details provided as a courtesy. Buyer and Buyer's Representatives to rely solely on their own investigations, assumptions and consultants for all sizes, estimates, fees, costs, projections and all other details. Agents have worked to provide the most accurate information available to them but make no guarantees or warranties. All parties to consider this information as a beginning for their own investigations and rely solely on their own investigations.

3526 Arroyo Seco Ave.

Area Development

A34

Brand new construction bringing a massive change to the area!

Avenue 34 apartments in Lincoln Heights offers five panoramic acres to call home in the heart of Los Angeles, where modern living spaces join artistic inspiration, creating a pet-friendly community with style and substance.

- 468 Dwelling Units
- Subterranean Parking
- 16,395 SF of Commercial Space



131 W. Avenue 34
Los Angeles, CA 90031

<https://liveavenue34.com>

All details provided as a courtesy. Buyer and Buyer's Representatives to rely solely on their own investigations, assumptions and consultants for all sizes, estimates, fees, costs, projections and all other details. Agents have worked to provide the most accurate information available to them but make no guarantees or warranties. All parties to consider this information as a beginning for their own investigations and rely solely on their own investigations.

3526 Arroyo Seco Ave.

Walk Score

Walk Score
79

Very Walkable

Most errands can be accomplished on foot.

Transit Score
66


Good Transit

Many nearby public transportation options.

Bike Score
66

Bikeable

Some bike infrastructure.

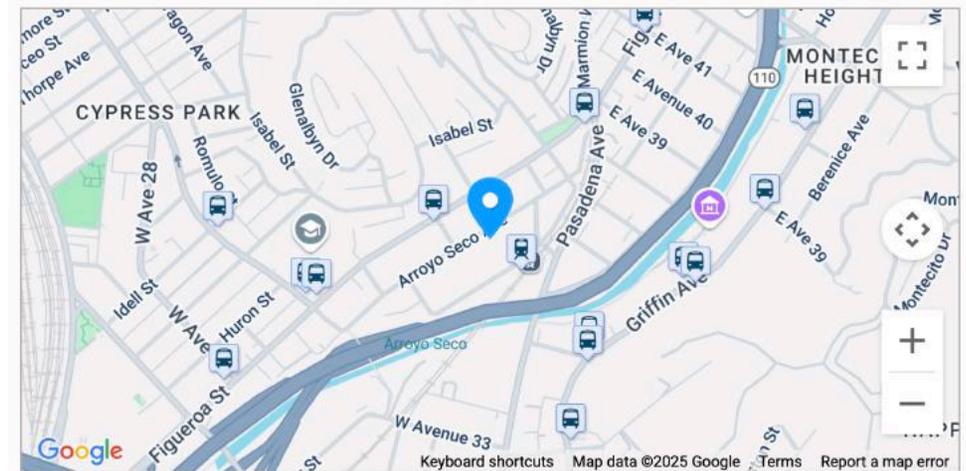

Rail lines:

Metro L Line (Gold)	0.1 mi	Metro Gold Line (804)	0.8 mi
---------------------	--------	-----------------------	--------

Bus lines:

81 Metro Local Line	0.1 mi	182 Metro Local Line	0.2 mi
251 Metro Local Line	0.3 mi		

About this Location

3526 Arroyo Seco Avenue has a Walk Score of 79 out of 100. This location is Very Walkable so most errands can be accomplished on foot.

3526 Arroyo Seco Avenue is a one minute walk from the Metro L Line (Gold) at the Heritage Square / Arroyo Station stop.

This location is in the Greater Cypress Park neighborhood in Los Angeles. Nearby parks include Greaver Oak Park, Heritage Square and Lacy Street Park.



<https://www.walkscore.com/score/3526-arroyo-seco-ave-los-angeles-ca-90065>

All details provided as a courtesy. Buyer and Buyer's Representatives to rely solely on their own investigations, assumptions and consultants for all sizes, estimates, fees, costs, projections and all other details. Agents have worked to provide the most accurate information available to them but make no guarantees or warranties. All parties to consider this information as a beginning for their own investigations and rely solely on their own investigations.

3526 Arroyo Seco Ave.

Metro - Heritage Square Station



Just a 4-minute walk to **Heritage Square Station** on Metro's A Line, 3526 Arroyo Seco Ave. offers direct rail access to major destinations across Los Angeles.

Hop on the train for an easy ride to **Downtown LA, Union Station, Chinatown, South Park, USC, Exposition Park**, and even all the way to **Long Beach**.

Whether commuting, exploring, or heading to a game or museum, residents enjoy a car-free lifestyle with the city at their doorstep.


All details provided as a courtesy. Buyer and Buyer's Representatives to rely solely on their own investigations, assumptions and consultants for all sizes, estimates, fees, costs, projections and all other details. Agents have worked to provide the most accurate information available to them but make no guarantees or warranties. All parties to consider this information as a beginning for their own investigations and rely solely on their own investigations.

3526 Arroyo Seco Ave.

Parcel Map

5446 23
SCALE 1" = 80'

1986

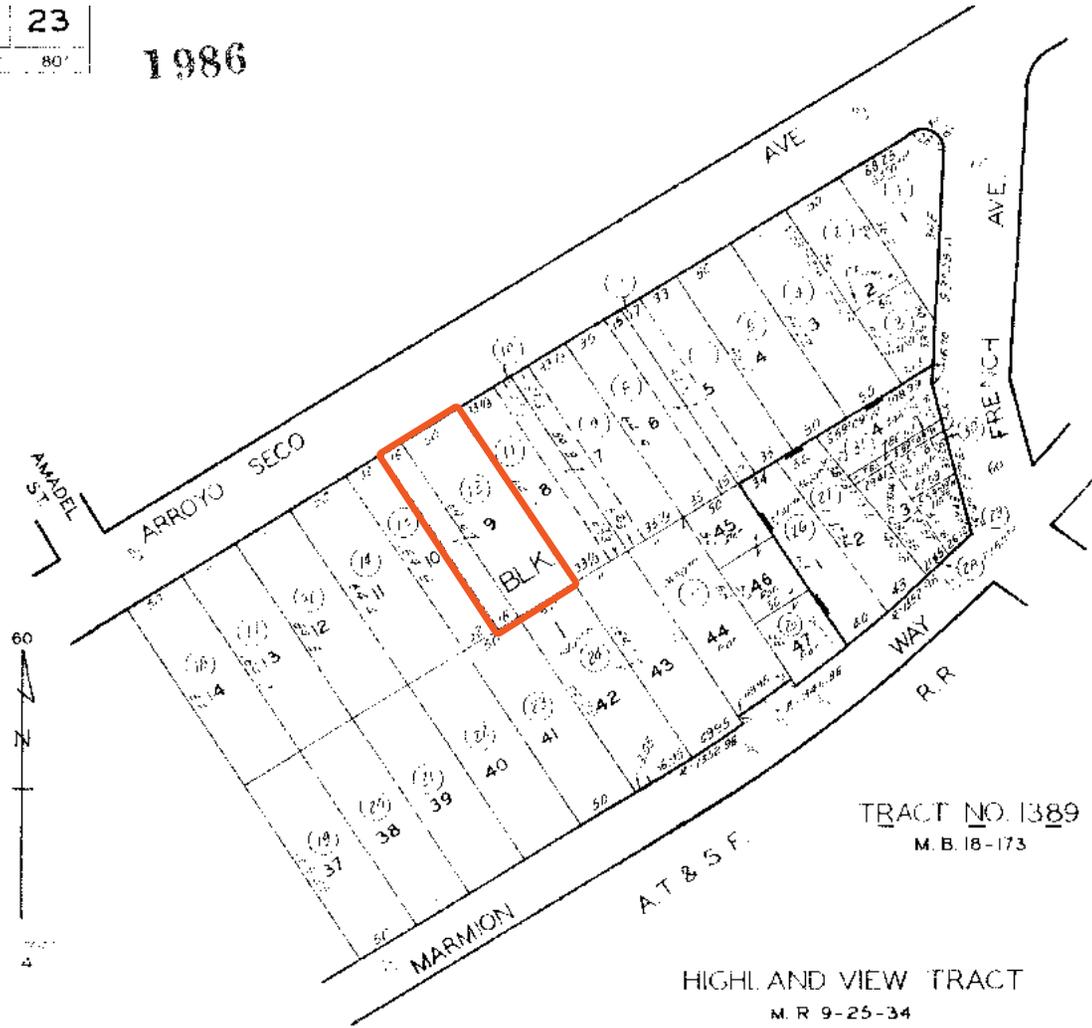

TOP FROM PLAT 5113 8&42

PLAT 5113 8&42
CITY OF LOS ANGELES, CALIF.

All details provided as a courtesy. Buyer and Buyer's Representatives to rely solely on their own investigations, assumptions and consultants for all sizes, estimates, fees, costs, projections and all other details. Agents have worked to provide the most accurate information available to them but make no guarantees or warranties. All parties to consider this information as a beginning for their own investigations and rely solely on their own investigations.

3526 Arroyo Seco Ave.

Housing Covenant

7/31/25, 2:27 PM

Batch 19610989 Confirmation

FOR REFERENCE ONLY: 20250518150

OFFICIAL BUSINESS
Exempt from Recording Fees Per
Government Code §§ 27383, 27388.1

Recorded at the request of and mail to:
Los Angeles Housing Department
Land Use Section
P.O. Box 532729
Los Angeles, California 90053-2729

-----SPACE ABOVE THIS LINE FOR RECORDER'S USE-----

**RENTAL COVENANT AGREEMENT RUNNING WITH THE LAND
RE: LAND USE INCENTIVES**

CITY OF LOS ANGELES
AGREEMENT NUMBER C-202403 OF CITY CONTRACTS

This Agreement is made this 22nd day of July, 2025, by and between the City of Los Angeles, a municipal corporation ("City") acting by and through the Los Angeles Housing Department ("Department" or "LAHD") and ARROYO SECO PARTNERS, LLC, a California limited liability company ("Owner").

RECITALS

WHEREAS, Owner is the record owner of that certain real property located at what will commonly be known as 3526 North Arroyo Seco Avenue (currently commonly known as 3526-3528 North Arroyo Seco Avenue), in the City of Los Angeles, County of Los Angeles, State of California (the "Property"), which address is also set forth in Section 1(a) and legal description is set forth in Exhibit "A" attached and incorporated by this reference; and

WHEREAS, the Property currently includes two (2) residential units subject to the Rent Stabilization Ordinance ("RSO") (the "Existing Project"); and

WHEREAS, Owner intends to develop, rehabilitate, or legalize one or more residential units on the Property calling for the demolition of the Existing Project and for the construction

Page 1 of 28
3526 North Arroyo Seco Avenue (03) (AR 2345) (RED1) (SUB)
Los Angeles, CA 90065 (CD 1) (RM)

Covenant HIMS No. 24-132175
RUD HIMS No. 24-132175

<https://gs.secure-erds.com/Batch/Confirmation/19610989>

2/2

1. FUNDAMENTAL PROVISIONS

- (a) Property Address: 3526 North Arroyo Seco Avenue
Los Angeles, CA 90035
- (b) City Planning Case No.: ADM-2024-6362-DB-CDO-VHCA-RED1
City Planning Referral Form No(s): Not applicable
- (c) Tentative Tract No.: Not applicable
- (d) Building Permit Application No.: 24010-10000-02632
- (e) Plan Check No.: B241A11890
- (f) Total Number of Residential Unit(s) at the Project: 78
- (g) Total Number of Restricted Unit(s) at the Project: 77
- (h) Total Number of Senior Unit(s) at the Project: Not applicable
- (i) Allocation, Affordability Level, and Type of Restricted Unit(s) at the Project:

VERY LOW, LOW, and MODERATE INCOME HOUSEHOLDS

Schedules VI (HCD) and IX (CTCAC)

Type (check one): Floating or Fixed

Bedroom Size	Total # of Residential Unit(s) at the Project	Total # of Restricted Unit(s) at the Project	# of Very Low Income Schedule VI-HCD	# of Low Income Schedule VI-HCD	# of Moderate Income Schedule VI-HCD	# Low Income Schedule IX-CTCAC
ONE*	78	77	1	2	13	61
TOTAL:	78	77	1	2	13	61

* The manager's unit is Unit #508, an unrestricted one (1) bedroom unit. Owner understands and agrees that the Restricted Unit(s) shall NOT be used as manager's units.

(j) Owner's Contact Information:

(k) Owner's Representative:

Arroyo Seco Partners, LLC 12925 Riverside Dr., Suite 302 Sherman Oaks, CA 91423 Eddie J. Kohan and Martin Molnerney, Managing Members Phone: (818) 827-6243 Email: eddie@reservoiria.com, marcus@reservoiria.com	JDJ Consulting Group 12925 Riverside Dr., Suite 302 Sherman Oaks, CA 91423 Sami Kothanin Phone: (818) 827-6243 Email: sami@jdi-consulting.com
---	--

Page 4 of 28
3526 North Arroyo Seco Avenue (03) (AR 2345) (RED1) (SUB)
Los Angeles, CA 90065 (CD 1) (RM)

Covenant HIMS No. 24-132175
RUD HIMS No. 24-132175

[Link to Complete Housing Covenant](#)

All details provided as a courtesy. Buyer and Buyer's Representatives to rely solely on their own investigations, assumptions and consultants for all sizes, estimates, fees, costs, projections and all other details. Agents have worked to provide the most accurate information available to them but make no guarantees or warranties. All parties to consider this information as a beginning for their own investigations and rely solely on their own investigations.

3526 Arroyo Seco Ave.

LAHD - Table of Rental Units

Table of Rental Units



X Louie M. Digitally signed by Louie M.
 LAHD Staff: (Internal Use) Date: 2025.08.13 15:08:20 -0700
 Date: 8/13/2025

Square Footage Per Unit

Project Address: 3526, 3528 Arroyo Seco Ave. Los Angeles, CA 90065

Unit Type (Bdrm)	Count	Total Sq. Ft. Market Unit	Avg. Sq. Ft. Market Unit	Sq. ft. for the Restricted Units cannot be < 90% of the average sq. ft. of the market rate units.*
Single	0		0	0
1	78	451	451	Restricted Unit(s) must be = or > 406 Sq. Ft.
2				
3				
4				
5				
6				
Total:	78			Total Restricted Units: 77

Record No.	Restrict	Unit No.	Unit Type (Bdrm)	Unit Sq. Ft.	Affordability Level/ Manager's Unit	Schedule Type	Location of Unit in Building	In Building
1	X	101	1	451.00	Moderate Income	HCD Sch. 6	North side	Y
2	X	102	1	451.00	Low Income	CTCAC Sch. 9	North side	Y
3	X	103	1	451.00	Low Income	CTCAC Sch. 9	North side	Y
4	X	104	1	451.00	Low Income	CTCAC Sch. 9	North side	Y
5	X	105	1	451.00	Low Income	CTCAC Sch. 9	North side	Y
6	X	106	1	316.00	Low Income	CTCAC Sch. 9	North side	Y
7	X	107	1	451.00	Low Income	HCD Sch. 6	North West Corner	Y
8	X	108	1	371.00	Low Income	CTCAC Sch. 9	South side	Y
9	X	109	1	305.00	Low Income	CTCAC Sch. 9	South side	Y
10	X	110	1	451.00	Low Income	CTCAC Sch. 9	South side	Y
11	X	111	1	451.00	Low Income	CTCAC Sch. 9	South side	Y
12	X	112	1	451.00	Very Low Income	HCD Sch. 6	South side	Y
13	X	113	1	451.00	Low Income	CTCAC Sch. 9	South side	Y
14	X	114	1	305.00	Low Income	CTCAC Sch. 9	South side	Y
15	X	201	1	367.00	Low Income	CTCAC Sch. 9	North East Corner	Y
16	X	202	1	451.00	Low Income	CTCAC Sch. 9	North side	Y
17	X	203	1	451.00	Low Income	CTCAC Sch. 9	North side	Y
18	X	204	1	451.00	Moderate Income	HCD Sch. 6	North side	Y
19	X	205	1	451.00	Low Income	CTCAC Sch. 9	North side	Y
20	X	206	1	451.00	Low Income	CTCAC Sch. 9	North side	Y
21	X	207	1	312.00	Moderate Income	HCD Sch. 6	North side	Y
22	X	208	1	451.00	Low Income	CTCAC Sch. 9	North West Corner	Y
23	X	209	1	371.00	Low Income	CTCAC Sch. 9	South side	Y
24	X	210	1	305.00	Low Income	CTCAC Sch. 9	South side	Y
25	X	211	1	451.00	Moderate Income	HCD Sch. 6	South side	Y
26	X	212	1	451.00	Low Income	CTCAC Sch. 9	South side	Y
27	X	213	1	451.00	Low Income	CTCAC Sch. 9	South side	Y
28	X	214	1	451.00	Low Income	CTCAC Sch. 9	South side	Y
29	X	215	1	420.00	Moderate Income	HCD Sch. 6	South side	Y
30	X	216	1	360.00	Low Income	CTCAC Sch. 9	South East Corner	Y
31	X	301	1	367.00	Low Income	CTCAC Sch. 9	North East Corner	Y
32	X	302	1	451.00	Low Income	CTCAC Sch. 9	North side	Y
33	X	303	1	451.00	Low Income	CTCAC Sch. 9	North side	Y
34	X	304	1	451.00	Low Income	CTCAC Sch. 9	North side	Y
35	X	305	1	451.00	Low Income	CTCAC Sch. 9	North side	Y
36	X	306	1	451.00	Moderate Income	HCD Sch. 6	North side	Y
37	X	307	1	316.00	Low Income	CTCAC Sch. 9	North side	Y
38	X	308	1	451.00	Low Income	CTCAC Sch. 9	North West Corner	Y
39	X	309	1	361.00	Low Income	CTCAC Sch. 9	South West Corner	Y
40	X	310	1	305.00	Moderate Income	HCD Sch. 6	South side	Y
41	X	311	1	451.00	Low Income	CTCAC Sch. 9	South side	Y

Record No.	Restrict	Unit No.	Unit Type (Bdrm)	Unit Sq. Ft.	Affordability Level/ Manager's Unit	Schedule Type	Location of Unit in Building	In Building
42	X	312	1	451.00	Low Income	CTCAC Sch. 9	South side	Y
43	X	313	1	451.00	Moderate Income	HCD Sch. 6	South side	Y
44	X	314	1	451.00	Low Income	CTCAC Sch. 9	South side	Y
45	X	315	1	420.00	Low Income	CTCAC Sch. 9	South side	Y
46	X	316	1	358.00	Low Income	CTCAC Sch. 9	South East Corner	Y
47	X	401	1	367.00	Low Income	CTCAC Sch. 9	North East Corner	Y
48	X	402	1	451.00	Low Income	CTCAC Sch. 9	North side	Y
49	X	403	1	451.00	Moderate Income	HCD Sch. 6	North side	Y
50	X	404	1	451.00	Low Income	CTCAC Sch. 9	North side	Y
51	X	405	1	451.00	Low Income	CTCAC Sch. 9	North side	Y
52	X	406	1	451.00	Low Income	CTCAC Sch. 9	North side	Y
53	X	407	1	316.00	Moderate Income	HCD Sch. 6	North side	Y
54	X	408	1	451.00	Low Income	CTCAC Sch. 9	North West Corner	Y
55	X	409	1	368.00	Low Income	CTCAC Sch. 9	South West Corner	Y
56	X	410	1	305.00	Low Income	CTCAC Sch. 9	South side	Y
57	X	411	1	451.00	Low Income	CTCAC Sch. 9	South side	Y
58	X	412	1	451.00	Moderate Income	HCD Sch. 6	South side	Y
59	X	413	1	451.00	Low Income	CTCAC Sch. 9	South side	Y
60	X	414	1	451.00	Low Income	CTCAC Sch. 9	South side	Y
61	X	415	1	420.00	Low Income	CTCAC Sch. 9	South side	Y
62	X	416	1	358.00	Low Income	CTCAC Sch. 9	South East Corner	Y
63	X	501	1	367.00	Low Income	CTCAC Sch. 9	North East Corner	Y
64	X	502	1	451.00	Low Income	HCD Sch. 6	North side	Y
65	X	503	1	451.00	Low Income	CTCAC Sch. 9	North side	Y
66	X	504	1	451.00	Low Income	CTCAC Sch. 9	North side	Y
67	X	505	1	451.00	Low Income	CTCAC Sch. 9	North side	Y
68	X	506	1	451.00	Low Income	CTCAC Sch. 9	North side	Y
69	X	507	1	316.00	Low Income	CTCAC Sch. 9	North side	Y
70		508	1	451.00	Manager's Unit		North West Corner	Y
71	X	509	1	361.00	Low Income	CTCAC Sch. 9	South West Corner	Y
72	X	510	1	305.00	Low Income	CTCAC Sch. 9	South side	Y
73	X	511	1	451.00	Moderate Income	HCD Sch. 6	South side	Y
74	X	512	1	451.00	Low Income	CTCAC Sch. 9	South side	Y
75	X	513	1	451.00	Low Income	CTCAC Sch. 9	South side	Y
76	X	514	1	451.00	Moderate Income	HCD Sch. 6	South side	Y
77	X	515	1	420.00	Low Income	CTCAC Sch. 9	South side	Y
78	X	516	1	358.00	Low Income	CTCAC Sch. 9	South East Corner	Y

All details provided as a courtesy. Buyer and Buyer's Representatives to rely solely on their own investigations, assumptions and consultants for all sizes, estimates, fees, costs, projections and all other details. Agents have worked to provide the most accurate information available to them but make no guarantees or warranties. All parties to consider this information as a beginning for their own investigations and rely solely on their own investigations.

3526 Arroyo Seco Ave.

Section 8 - SAFMR - Voucher Payment Standards



SAFMR payment standard schedule by ZIP code

Effective August 1, 2025 for New Contracts

In the Housing Choice Voucher (HCV) Program, payment standards are used in the calculation of Housing Assistance Payments (HAPs) that the Housing Authority pays to the owner on behalf of the family leasing the unit.

Payment standards are the maximum monthly assistance that the Housing Authority will pay on behalf of the family.

The payment standard for a family is the lower of:

- Payment standard for the family's unit size indicated on the voucher; or
- Payment standard for the size of the unit leased by the family.

Tier	ZIP Code	Bedroom Size											
		SRO	Efficiency	1	2	3	4	5	6	7	8	9	10
All Other LA City Zip Codes		\$1,531	\$2,041	\$2,289	\$2,887	\$3,668	\$4,067	\$4,677	\$5,287	\$5,898	\$6,507	\$7,118	\$7,728

Regardless of its location, or whether the unit is providing a reasonable accommodation, the unit's rent can never be higher than the comparable rents determined by HACLA.

The landlord's asking rent for the unit must be supported by comparable rents within the area. Regardless of the location, the rent for the unit can never be higher than the comparable rent determined by the HACLA/third party vendor regardless of the VPS.

There are no area exception rents at this time.

FAMILY SHARE REMINDER: At the starting date of the initial Housing Assistance Payments (HAP) contract for a unit (lease-in-place or otherwise) if the contract rent is higher than the appropriate VPS, the family share cannot be greater than 40% of the family's adjusted monthly income. This is a statutory and regulatory requirement. There are absolutely no exceptions and HUD headquarters (D.C.) cannot grant a waiver on this matter.

All details provided as a courtesy. Buyer and Buyer's Representatives to rely solely on their own investigations, assumptions and consultants for all sizes, estimates, fees, costs, projections and all other details. Agents have worked to provide the most accurate information available to them but make no guarantees or warranties. All parties to consider this information as a beginning for their own investigations and rely solely on their own investigations.



LAHD OCCUPANCY MONITORING: NEXT STEPS

Congratulations! You've completed your covenant. What's next?

1. Read your covenant for specifics

Your covenant specifies the rent that you can charge, tenant household income limits, how many and which units are restricted, term and how to maintain compliance with the City.

2. Contact the City BEFORE you expect to obtain your Certificate of Occupancy

The Owner must contact the City within 120 days of issuance of a Certificate of Occupancy or Certificate of Completion. **Prior** to renting any restricted unit, the Owner must request the City to certify the eligibility of any prospective household by submitting the required **Income Certification Application Package**.

When you contact the City, we will provide:

- Income Certification Application Package
- If needed, training to complete the Application Package. Trainings are provided by **appointment**
- Current income & rent limit schedules

CONTACT US

Email: lahd.occmonitor@lacity.org
Phone: (213) 808-8806

3. Advertise

Your covenant requires you to advertise the affordable units at lahousing.lacity.org to notify the public on how to apply for restricted units. For questions about advertising, email lahd.occmonitor@lacity.org.

4. Select prospective tenants

The Owner makes the selection of an Eligible Household by submitting the required Application Package and required documents to LUcert@ufbahc.com. Our contractor, Urban Futures Bond Administration (UFBA), reviews Income Certification Application Packages. The Owner is responsible for verifying the Households' eligibility using their employment verification, paycheck stubs, bank statements, benefit statements (SSI, SSA, EDD, CalWorks), tax returns and other income and asset documentation. Failure to rent to an Eligible Household will result in the Owner paying the City all rents received for each day of occupancy by unqualified tenants.

5. Keep your records and report annually

After tenants are approved for income eligibility, and the tenants move in, keep those approvals on file. You will be required to submit an annual report to UFBA to ensure your approved tenants have remained and their rents are within the program limit. UFBA will send you an introductory letter when it is time to submit your first report. Another requirement of your covenant is an annual monitoring fee. The City will send you an invoice every year.

Tenants with Housing Choice Voucher (Section 8) or other rental subsidies

Tenants with rental subsidies may reside in restricted units so long as the tenant's portion does not exceed your covenant's maximum rent limit. The project can collect a monthly rent from the subsidy that is higher than the Covenant's rent limit and remain in compliance with its covenant. *Ask how tenants with a rental subsidy may waive the Income Certification requirement.

Rev. 9/13/2021

<https://www.hacla.org/en/about-section-8/payment-standards>

3526 Arroyo Seco Ave.

Opportunity Zone



Opportunity Zones are census tracts added to the federal tax code that must meet one of three criteria under the definition of “low-income community” in Internal Revenue Code Section 45D(e). These criteria are defined by both poverty and median family income.


Opportunity Zones incentivize investment and economic development in distressed communities by providing federal tax benefits to investors for qualified uses. The incentive enables a temporary deferral on capital gains for qualified investments through a Qualified Opportunity Fund (QOF) established with the Internal Revenue Service (IRS).

Investors can defer federal capital gains taxes on the invested gain amounts until there is an event that reduces or terminates the qualifying investment in the QOF, or December 31, 2026, whichever is earlier. In addition, if the investor holds the investment in the QOF for at least 10 years, the investor is not required to pay federal capital gains taxes on any realized gains from the investment. All QOFs must hold at least 90 percent of assets in qualifying Opportunity Zone properties or businesses.

For further details, please refer to the website of California Community & Place-Based Solutions.

[Click Here for Further Details](#)

[Click Here to Search Map Below](#)

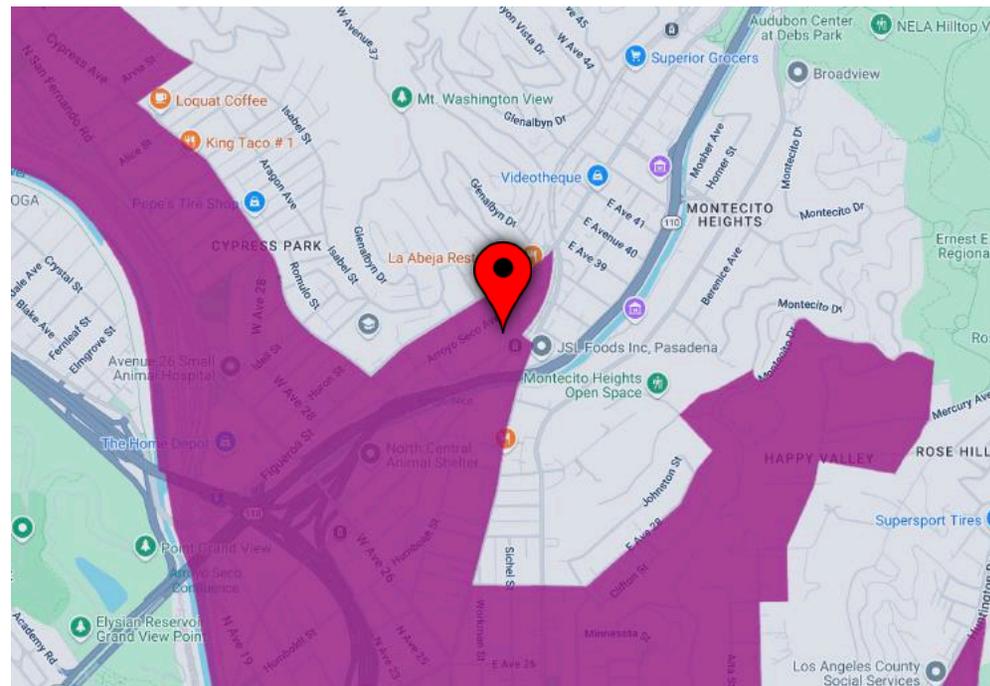

All details provided as a courtesy. Buyer and Buyer's Representatives to rely solely on their own investigations, assumptions and consultants for all sizes, estimates, fees, costs, projections and all other details. Agents have worked to provide the most accurate information available to them but make no guarantees or warranties. All parties to consider this information as a beginning for their own investigations and rely solely on their own investigations.

3526 Arroyo Seco Ave.

Project Rent Roll

FIRST FLOOR				
Unit #	Mix	Unit SF	Affordability Level	
1	101	1 + 1	451	Moderate Income
2	102	1 + 1	451	Low Income
3	103	1 + 1	451	Low Income
4	104	1 + 1	451	Low Income
5	105	1 + 1	451	Low Income
6	106	1 + 1	316	Low Income
7	107	1 + 1	451	Low Income
8	108	1 + 1	371	Low Income
9	109	1 + 1	305	Low Income
10	110	1 + 1	451	Low Income
11	111	1 + 1	451	Low Income
12	112	1 + 1	451	Very Low Income
13	113	1 + 1	451	Low Income
14	114	1 + 1	305	Low Income
First Floor Total SF		5,807		



SECOND FLOOR				
Unit #	Mix	Unit SF	Affordability Level	
15	201	1 + 1	367	Low Income
16	202	1 + 1	451	Low Income
17	203	1 + 1	451	Low Income
18	204	1 + 1	451	Moderate Income
19	205	1 + 1	451	Low Income
20	206	1 + 1	451	Low Income
21	207	1 + 1	312	Moderate Income
22	208	1 + 1	451	Low Income
23	209	1 + 1	371	Low Income
24	210	1 + 1	305	Low Income
25	211	1 + 1	451	Moderate Income
26	212	1 + 1	451	Low Income
27	213	1 + 1	451	Low Income
28	214	1 + 1	451	Low Income
29	215	1 + 1	420	Moderate Income
30	216	1 + 1	360	Low Income
Second Floor Total SF		6,645		



THIRD FLOOR				
Unit #	Mix	Unit SF	Affordability Level	
31	301	1 + 1	367	Low Income
32	302	1 + 1	451	Low Income
33	303	1 + 1	451	Low Income
34	304	1 + 1	451	Low Income
35	305	1 + 1	451	Low Income
36	306	1 + 1	451	Moderate Income
37	307	1 + 1	316	Low Income
38	308	1 + 1	451	Low Income
39	309	1 + 1	361	Low Income
40	310	1 + 1	305	Moderate Income
41	311	1 + 1	451	Low Income
42	312	1 + 1	451	Low Income
43	313	1 + 1	451	Moderate Income
44	314	1 + 1	451	Low Income
45	315	1 + 1	420	Low Income
46	316	1 + 1	358	Low Income
Third Floor Total SF		6,637		

All details provided as a courtesy. Buyer and Buyer's Representatives to rely solely on their own investigations, assumptions and consultants for all sizes, estimates, fees, costs, projections and all other details. Agents have worked to provide the most accurate information available to them but make no guarantees or warranties. All parties to consider this information as a beginning for their own investigations and rely solely on their own investigations.

3526 Arroyo Seco Ave.

Project Rent Roll

FOURTH FLOOR				
Unit #	Mix	Unit SF	Affordability Level	
47	401	1 + 1	367	Low Income
48	402	1 + 1	451	Low Income
49	403	1 + 1	451	Moderate Income
50	404	1 + 1	451	Low Income
51	405	1 + 1	451	Low Income
52	406	1 + 1	451	Low Income
53	407	1 + 1	316	Moderate Income
54	408	1 + 1	451	Low Income
55	409	1 + 1	368	Low Income
56	410	1 + 1	305	Low Income
57	411	1 + 1	451	Low Income
58	412	1 + 1	451	Moderate Income
59	413	1 + 1	451	Low Income
60	414	1 + 1	451	Low Income
61	415	1 + 1	420	Low Income
62	416	1 + 1	358	Low Income
Fourth Floor Total SF		6,644		




FIFTH FLOOR				
Unit #	Mix	Unit SF	Affordability Level	
63	501	1 + 1	367	Low Income
64	502	1 + 1	451	Low Income
65	503	1 + 1	451	Low Income
66	504	1 + 1	451	Low Income
67	505	1 + 1	451	Low Income
68	506	1 + 1	451	Low Income
69	507	1 + 1	316	Low Income
70	508	1 + 1	451	Manager's Unit
71	509	1 + 1	361	Low Income
72	510	1 + 1	305	Low Income
73	511	1 + 1	451	Moderate Income
74	512	1 + 1	451	Low Income
75	513	1 + 1	451	Low Income
76	514	1 + 1	451	Moderate Income
77	515	1 + 1	420	Low Income
78	516	1 + 1	358	Low Income
Fifth Floor Total SF		6,637		

Floor	Total SF
First Floor	5,807
Second Floor	6,645
Third Floor	6,637
Fourth Floor	6,644
Fifth Floor	6,637
Project Total Rentable SF	32,370

All details provided as a courtesy. Buyer and Buyer's Representatives to rely solely on their own investigations, assumptions and consultants for all sizes, estimates, fees, costs, projections and all other details. Agents have worked to provide the most accurate information available to them but make no guarantees or warranties. All parties to consider this information as a beginning for their own investigations and rely solely on their own investigations.

3526 Arroyo Seco Ave.

Plans - First Floor

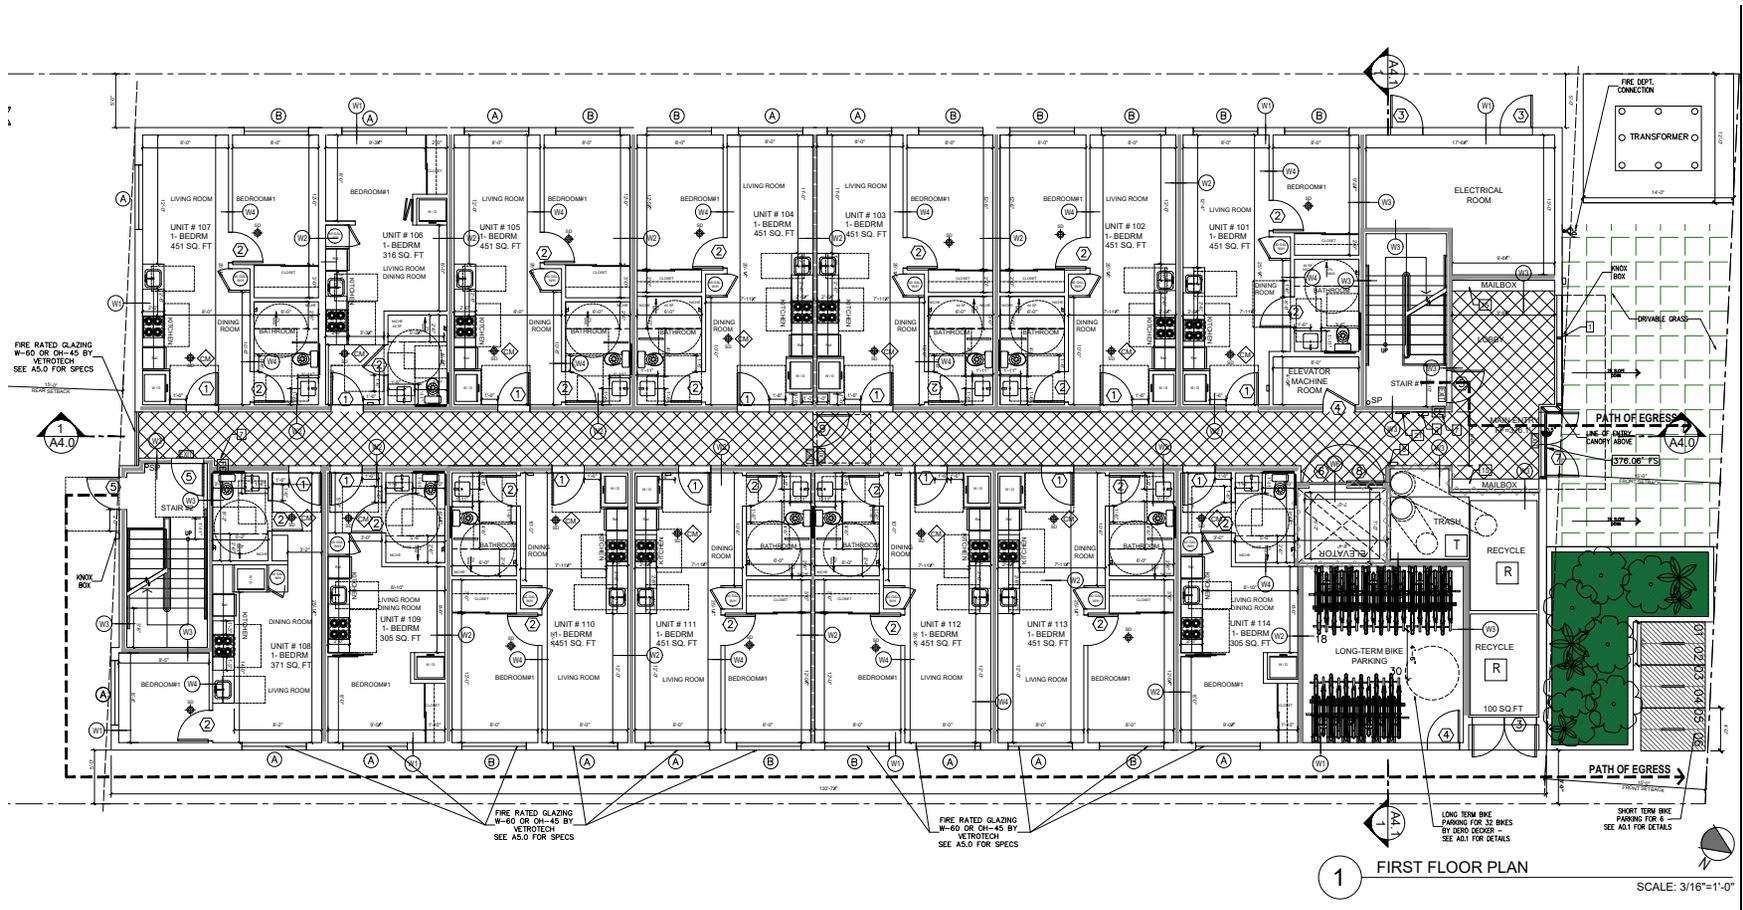


1 FIRST FLOOR PLAN

SCALE: 3/16"=1'-0"

All details provided as a courtesy. Buyer and Buyer's Representatives to rely solely on their own investigations, assumptions and consultants for all sizes, estimates, fees, costs, projections and all other details. Agents have worked to provide the most accurate information available to them but make no guarantees or warranties. All parties to consider this information as a beginning for their own investigations and rely solely on their own investigations.

3526 Arroyo Seco Ave.

Plans - Second Floor

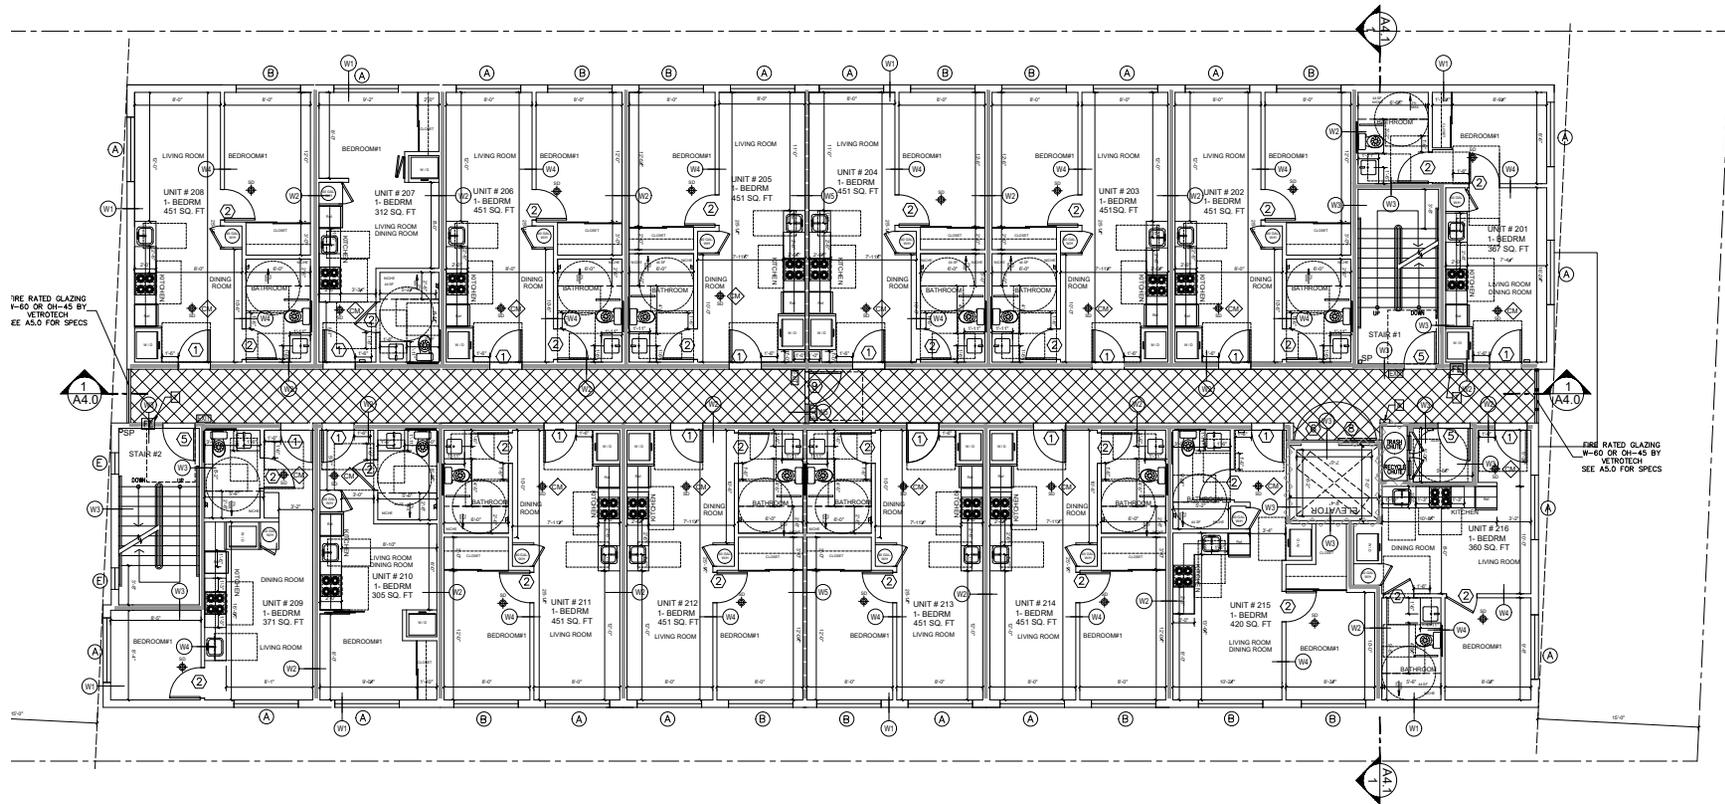


1 SECOND FLOOR PLAN

SCALE: 3/16"=1'-0"

All details provided as a courtesy. Buyer and Buyer's Representatives to rely solely on their own investigations, assumptions and consultants for all sizes, estimates, fees, costs, projections and all other details. Agents have worked to provide the most accurate information available to them but make no guarantees or warranties. All parties to consider this information as a beginning for their own investigations and rely solely on their own investigations.

3526 Arroyo Seco Ave.


Plans - Third Floor

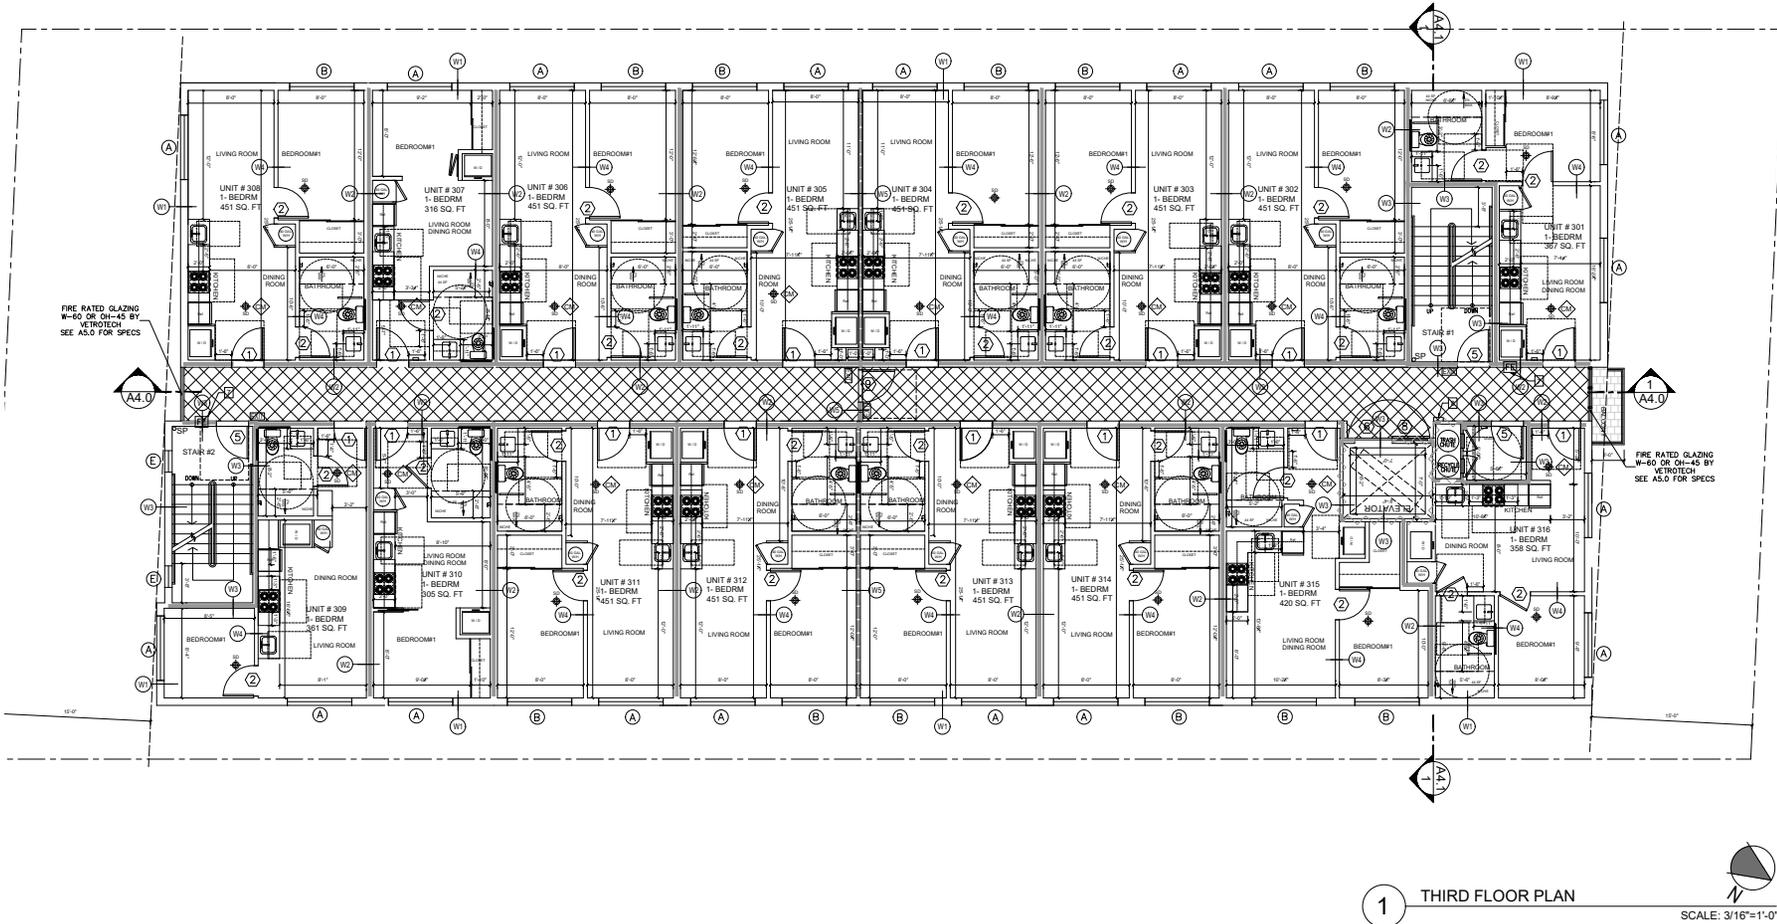

All details provided as a courtesy. Buyer and Buyer's Representatives to rely solely on their own investigations, assumptions and consultants for all sizes, estimates, fees, costs, projections and all other details. Agents have worked to provide the most accurate information available to them but make no guarantees or warranties. All parties to consider this information as a beginning for their own investigations and rely solely on their own investigations.

3526 Arroyo Seco Ave.

Plans - Fourth Floor

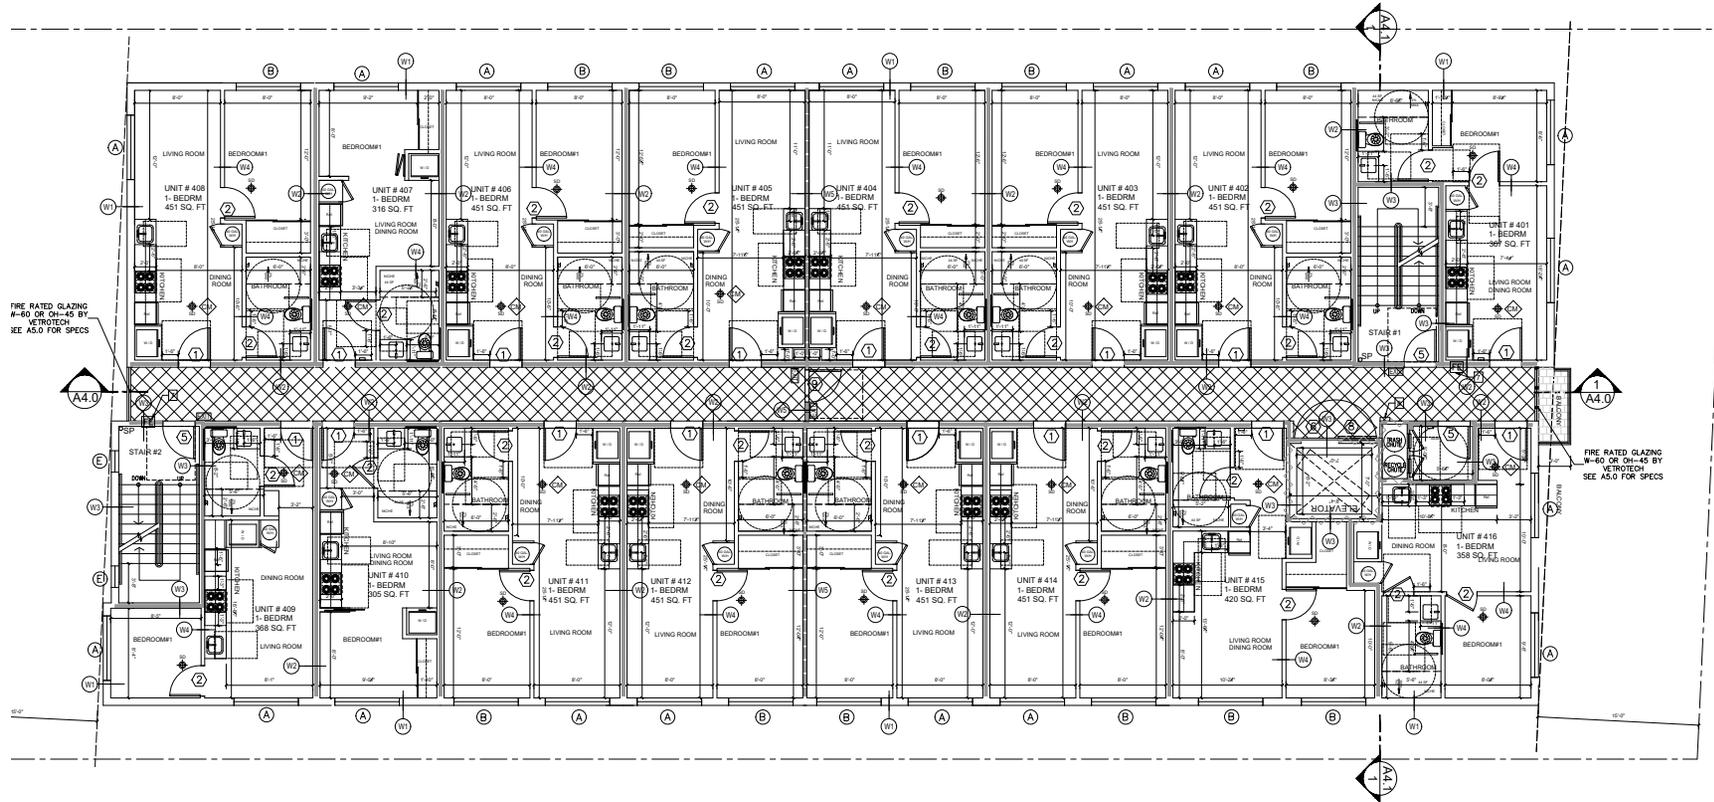


1 FORTH FLOOR PLAN

SCALE: 3/16"=1'-0"

All details provided as a courtesy. Buyer and Buyer's Representatives to rely solely on their own investigations, assumptions and consultants for all sizes, estimates, fees, costs, projections and all other details. Agents have worked to provide the most accurate information available to them but make no guarantees or warranties. All parties to consider this information as a beginning for their own investigations and rely solely on their own investigations.

3526 Arroyo Seco Ave.

Plans - Fifth Floor

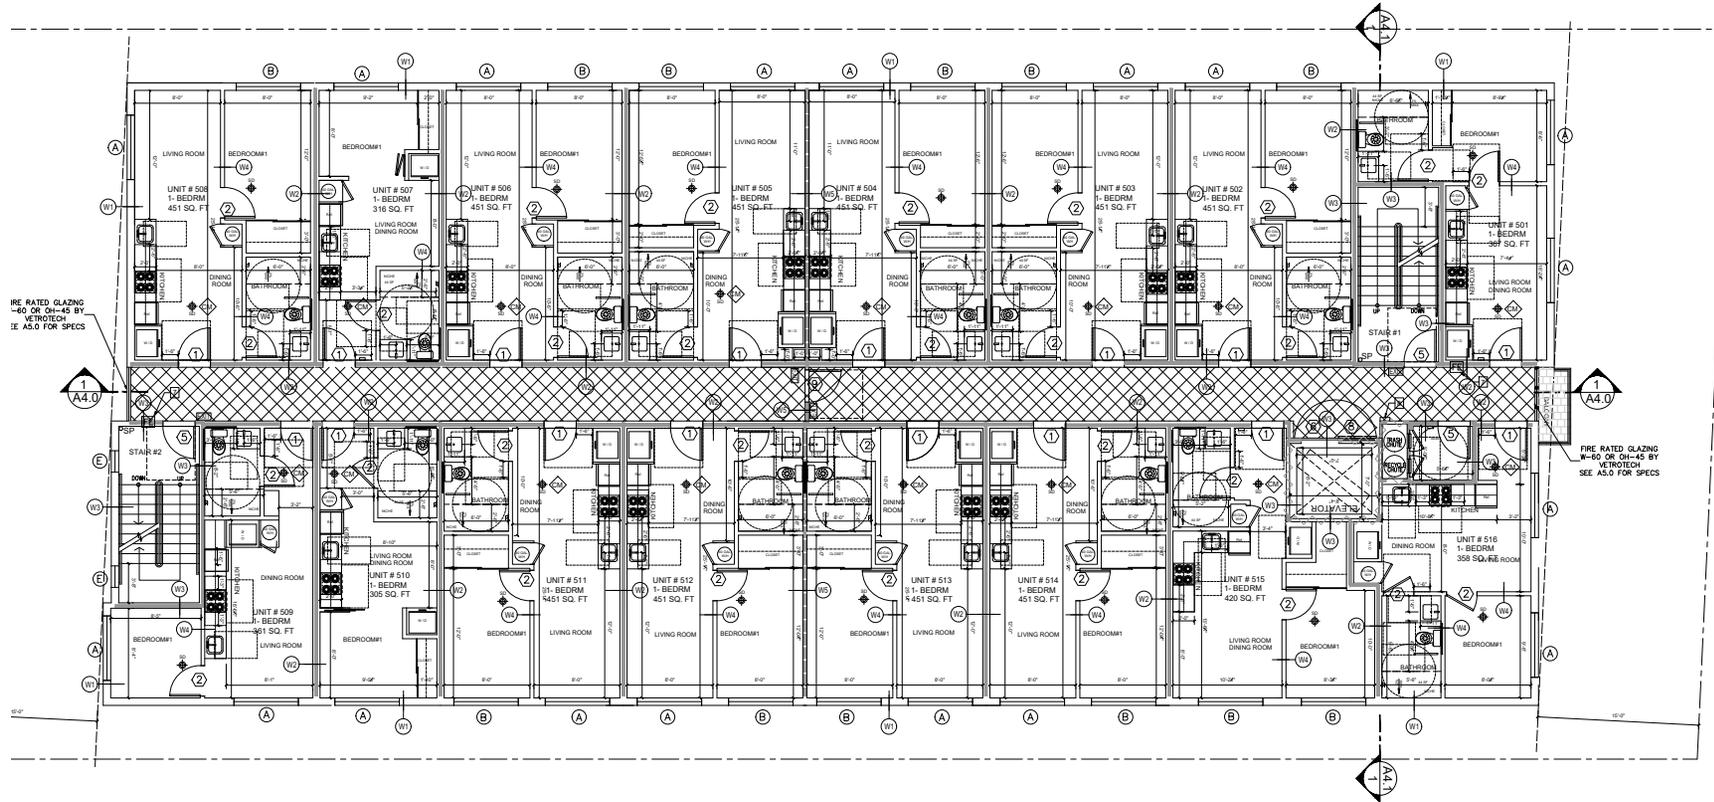


1 FIFTH FLOOR PLAN

SCALE: 3/16"=1'-0"

All details provided as a courtesy. Buyer and Buyer's Representatives to rely solely on their own investigations, assumptions and consultants for all sizes, estimates, fees, costs, projections and all other details. Agents have worked to provide the most accurate information available to them but make no guarantees or warranties. All parties to consider this information as a beginning for their own investigations and rely solely on their own investigations.

3526 Arroyo Seco Ave.

Roof Plan

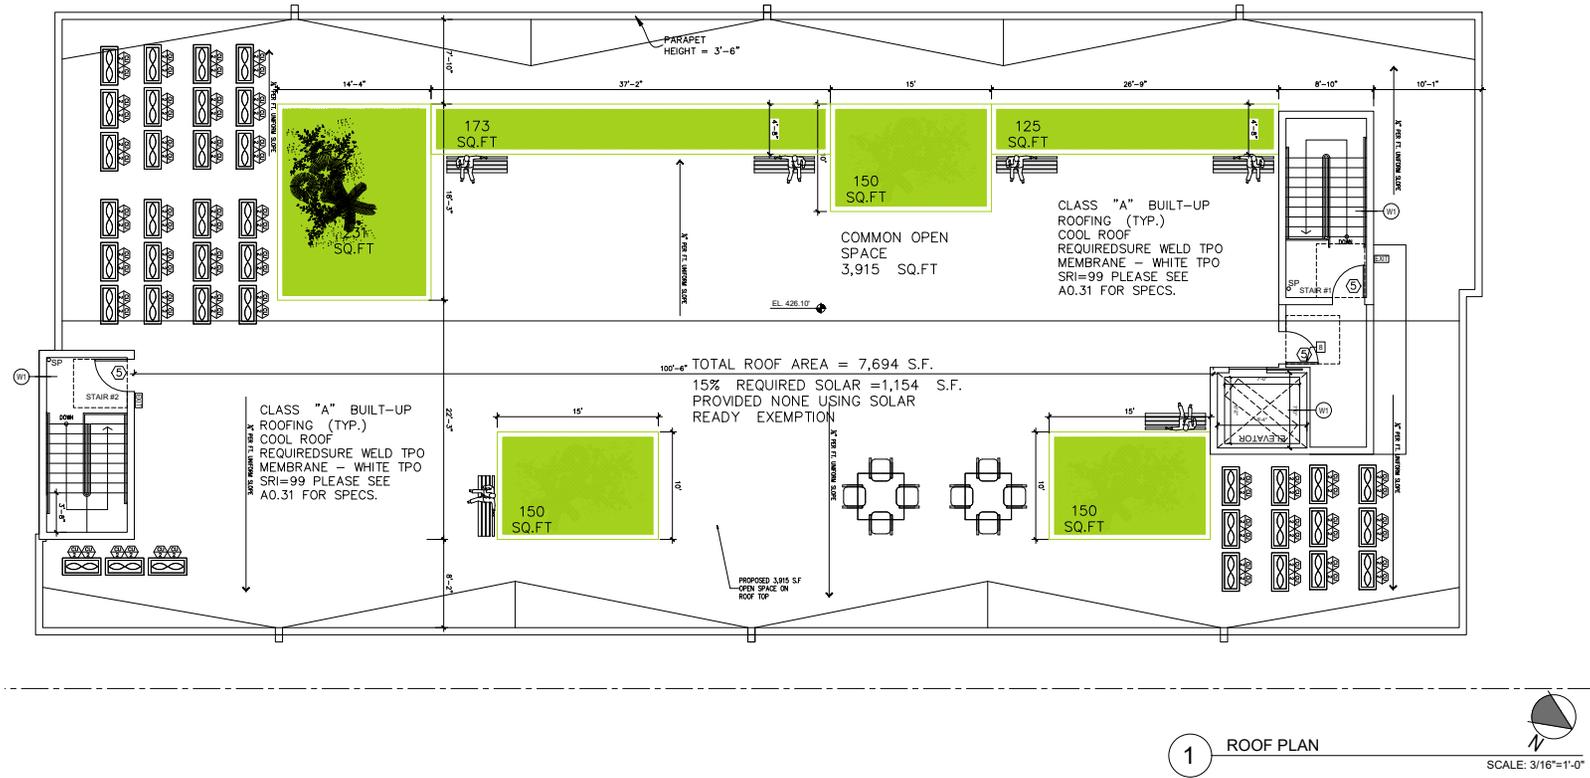

All details provided as a courtesy. Buyer and Buyer's Representatives to rely solely on their own investigations, assumptions and consultants for all sizes, estimates, fees, costs, projections and all other details. Agents have worked to provide the most accurate information available to them but make no guarantees or warranties. All parties to consider this information as a beginning for their own investigations and rely solely on their own investigations.

3526 Arroyo Seco Ave.

Plans - Elevations - North & East



All details provided as a courtesy. Buyer and Buyer's Representatives to rely solely on their own investigations, assumptions and consultants for all sizes, estimates, fees, costs, projections and all other details. Agents have worked to provide the most accurate information available to them but make no guarantees or warranties. All parties to consider this information as a beginning for their own investigations and rely solely on their own investigations.

3526 Arroyo Seco Ave.


Plans - Elevations - South & West



All details provided as a courtesy. Buyer and Buyer's Representatives to rely solely on their own investigations, assumptions and consultants for all sizes, estimates, fees, costs, projections and all other details. Agents have worked to provide the most accurate information available to them but make no guarantees or warranties. All parties to consider this information as a beginning for their own investigations and rely solely on their own investigations.

3526 Arroyo Seco Ave.

Plans - Sections

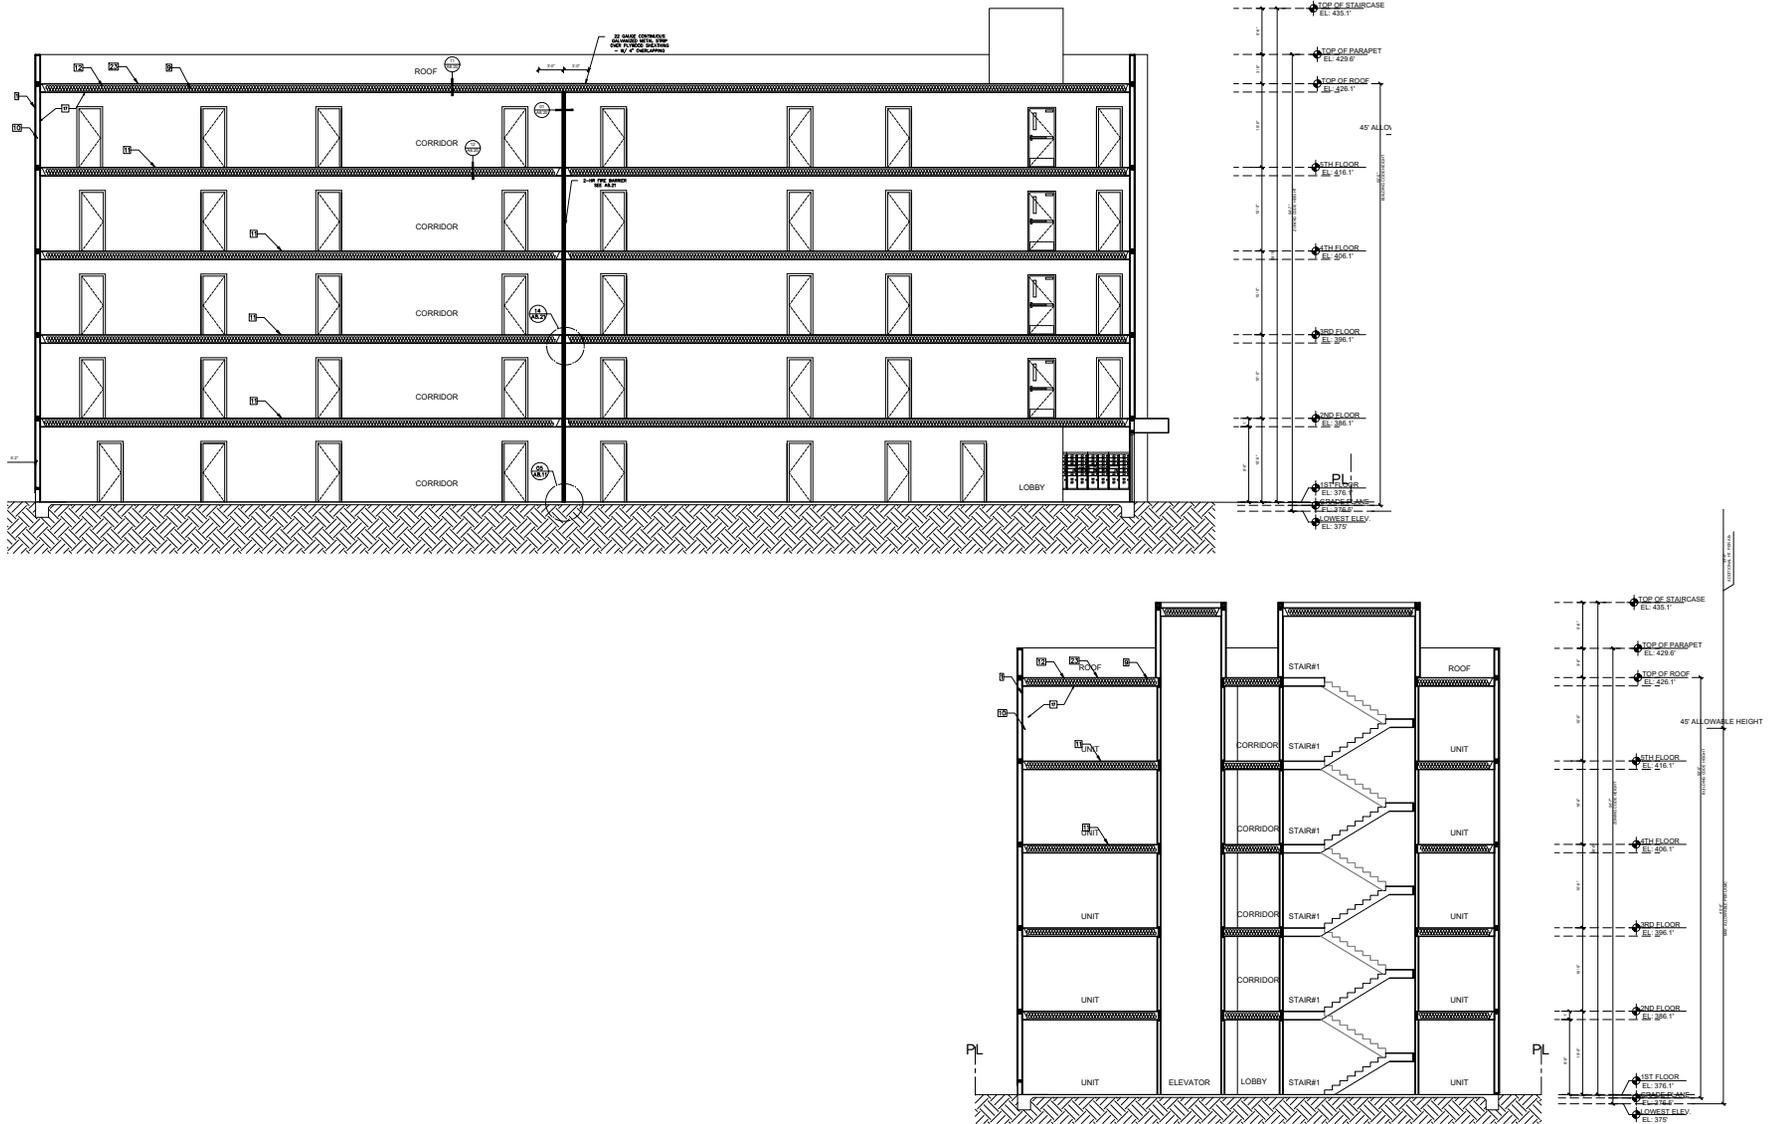

All details provided as a courtesy. Buyer and Buyer's Representatives to rely solely on their own investigations, assumptions and consultants for all sizes, estimates, fees, costs, projections and all other details. Agents have worked to provide the most accurate information available to them but make no guarantees or warranties. All parties to consider this information as a beginning for their own investigations and rely solely on their own investigations.







Heritage Square
Station





Heritage Square Station







A34 New Mixed-Use Development

Heritage Square Station

M

A

A

A

A



Confidentiality & Disclaimer

All materials and information received or derived from KW Commercial its directors, officers, agents, advisors, affiliates, and/or any third party sources are provided without representation or warranty as to completeness, veracity, or accuracy, condition of the property, compliance, or lack of compliance with applicable governmental requirements, developability or suitability, the financial performance of the property, the projected financial performance of the property for any party's intended use or any and all other matters.

Neither KW Commercial its directors, officers, agents, advisors, or affiliates makes any representation or warranty, express or implied, as to accuracy or completeness of the materials or information provided, derived, or received. Materials and information from any source, whether written or verbal, that may be furnished for review are not a substitute for a party's active conduct of its own due diligence to determine these and other matters of significance to such party. KW Commercial will not investigate or verify any such matters or conduct due diligence for a party unless otherwise agreed in writing.

EACH PARTY SHALL CONDUCT ITS OWN INDEPENDENT INVESTIGATION AND DUE DILIGENCE.

Any party contemplating or under contract or in escrow for a transaction is urged to verify all information and to conduct their own inspections and investigations including through appropriate third-party independent professionals selected by such party. All financial data should be verified by the party including by obtaining and reading applicable documents and reports and consulting appropriate independent professionals. KW Commercial makes no warranties and/or representations regarding the veracity, completeness, or relevance of any financial data or assumptions. KW Commercial does not serve as a financial advisor to any party regarding any proposed transaction.

All data and assumptions regarding financial performance, including those used for financial modeling purposes, may differ from actual data or performance. Any estimates of market rents and/ or projected rents that may be provided to a party do not necessarily mean that rents can be established at or increased to that level. Parties must evaluate any applicable contractual and governmental limitations as well as market conditions, vacancy factors, and other issues in order to determine rents from or for the property. Legal questions should be discussed by the party with an attorney. Tax questions should be discussed by the party with a certified public accountant or tax attorney. Title questions should be discussed by the party with a title officer or attorney. Questions regarding the condition of the property and whether the property complies with applicable governmental requirements should be discussed by the party with appropriate engineers, architects, contractors, other consultants, and governmental agencies. All properties and services are marketed by Partners CRE and KW Commercial in compliance with all applicable fair housing and equal opportunity laws.

PARTNERSCRE

For more information please contact
our exclusive sales agents:

DARIO SVIDLER
Executive Vice President

424. 600. 7633
dario@svidlercre.com
svidlercre.com
DRE 01884474

Keller Williams is a real estate broker licensed by the State of California and abides by Equal Housing Opportunity laws. License Number 01428775. All material presented herein is intended for informational purposes only and is compiled from sources deemed reliable but has not been verified. Changes in price, condition, sale or withdrawal may be made without notice. No statement is made as to accuracy of any description. All measurements and square footage are approximate. 1/21/2026

kw
BEVERLY HILLS