



Telegraph Road

FOR SALE!

E. Slauson Avenue



7654 E.
SLAUSON
AVENUE

Not
A Part

Major Street Frontage * Multi-Purpose Property

7654 E. Slauson Avenue, Commerce, CA 90040

9,267 SF Building / 20,140 SF Land

TIM WALLACE, SIOR
Executive Director
+1 213 955 5108
tim.wallace@cushwake.com

DAVID SCHATZ
Associate
+1 310 943 4201
david.schatz1@cushwake.com



OFFERING SUMMARY

Cushman & Wakefield of California, Inc. pleased to offer for sale 7654 E. Slauson Avenue, a hard-to-find industrial property with major street frontage and multi-use potential, located in the prestigious City of Commerce and in one of nation's most desirable industrial markets.

PROPERTY INFORMATION*

Building Size: 9,267 SF

Land Size: 20,140 SF

Dock High Loading Positions: 1

Ground Level Loading Positions: 3

Zoning: M1


OFFERING PRICE

\$2,500,000 (\$269.77 PSF / \$124.13 PLSF)

PROPERTY HIGHLIGHTS

- Major Street Frontage
- Flexible Use Allowance (check with City)
- 2 Street Access
- Dock High & Ground Level Loading
- Fenced Yard
- Hard to Find Property for Sale in the Desirable City of Commerce
- Immediate Proximity to the (5) Freeway, Nearby (710)(605)(10) Freeways
- Easy Access to the Ports of LA/LB, the LAX/Burbank Airports and Greater Los Angeles


*Buyer to verify all information

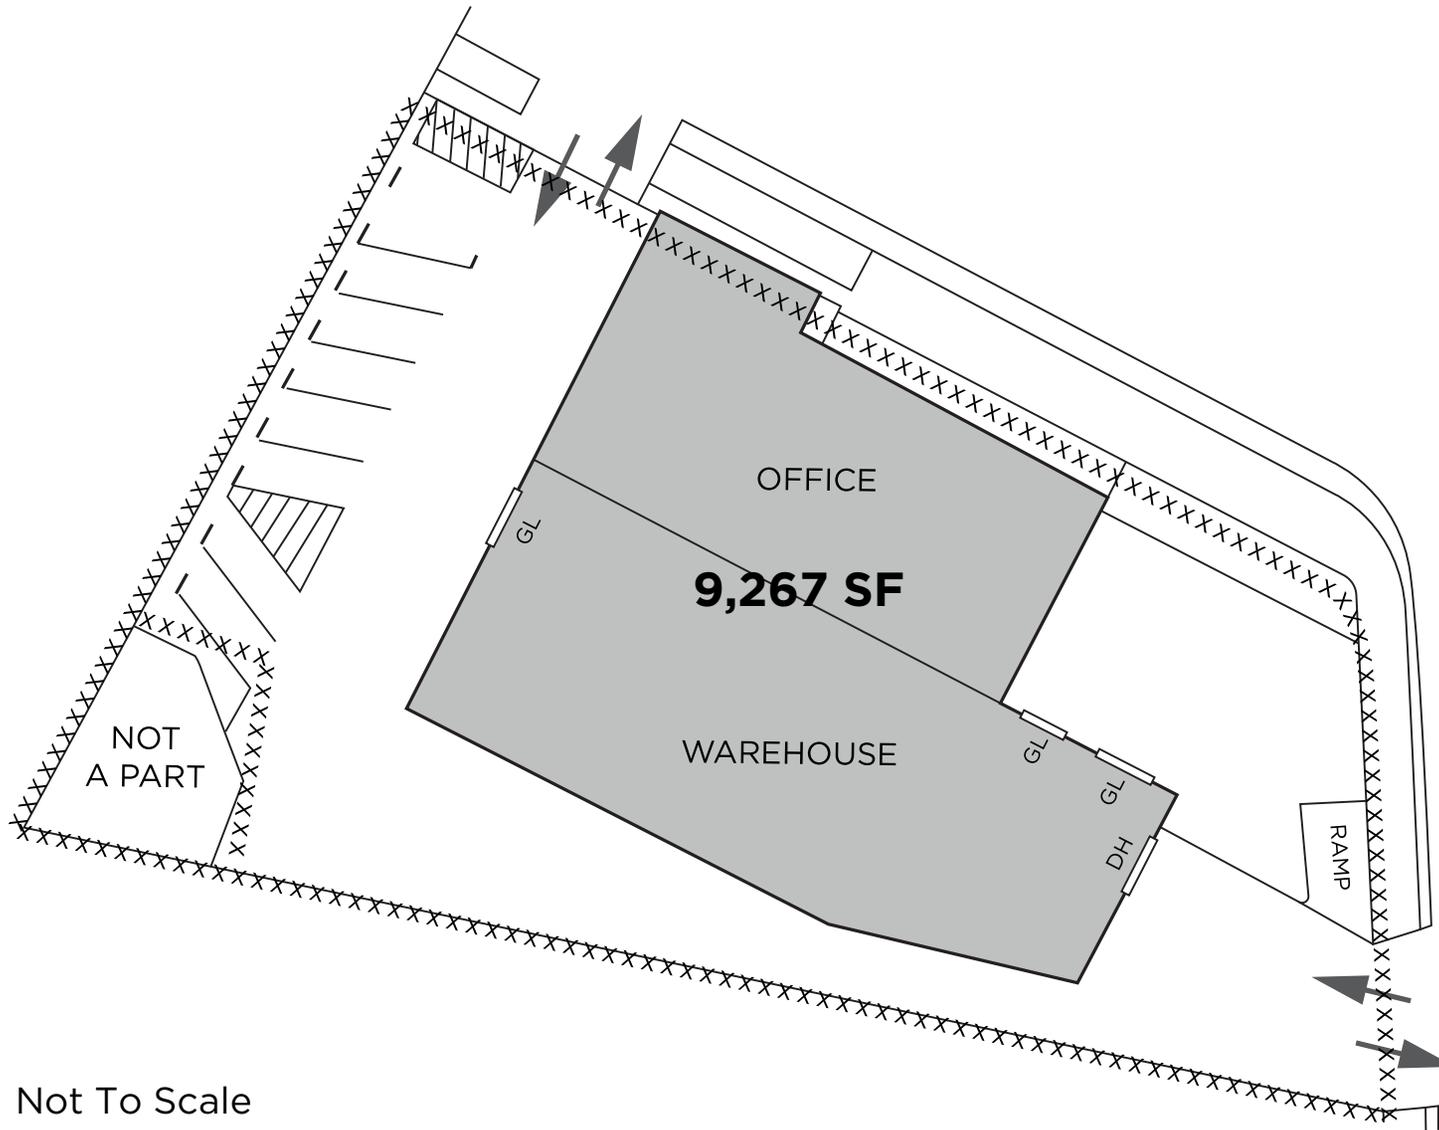

Not To Scale



SITE PLAN*

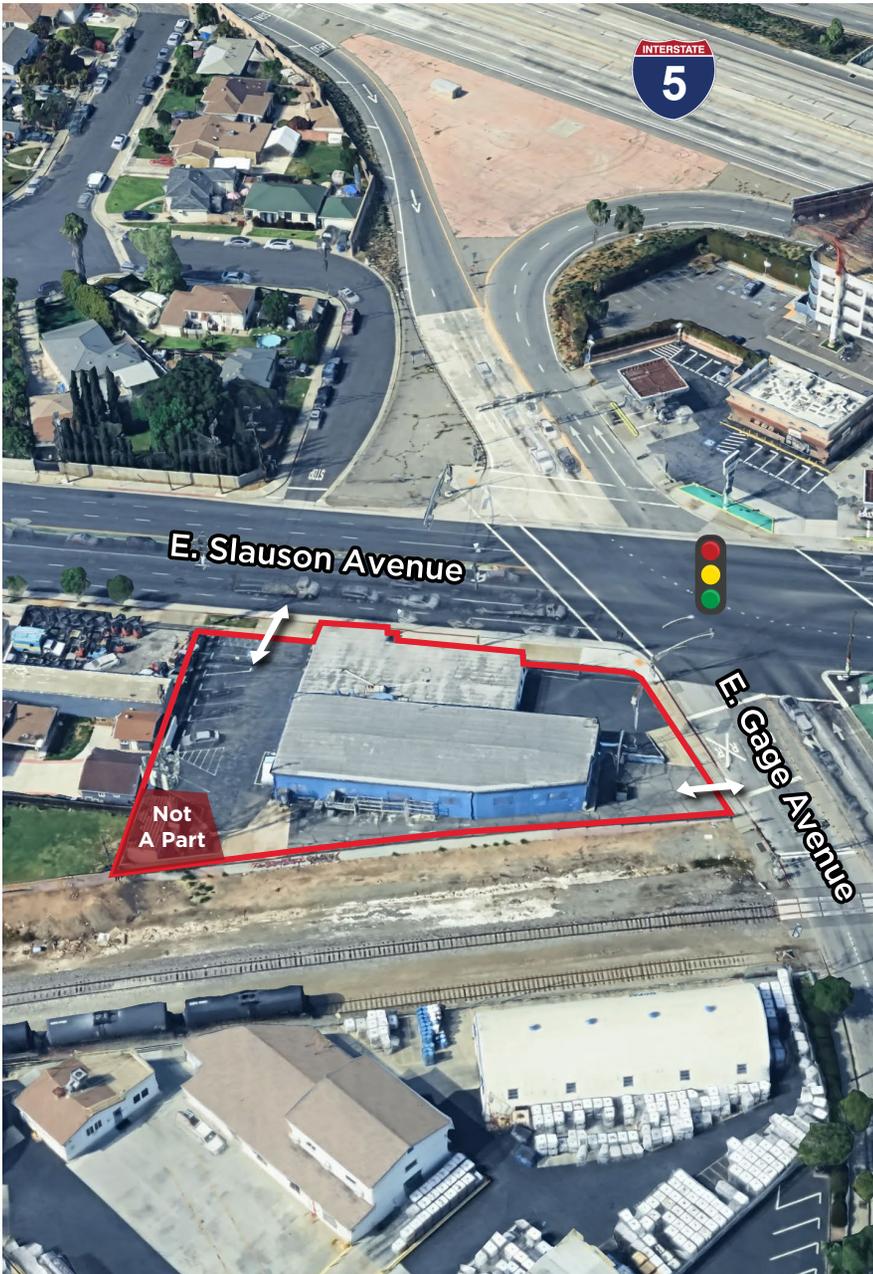

PROPERTY OVERVIEW

AERIAL MAP

7654 E. SLAUSON AVENUE, COMMERCE, CA 90040



CONTACT INFORMATION

TIM WALLACE, SIOR

Executive Director

+1 213 955 5108

tim.wallace@cushwake.com

DAVID SCHATZ

Associate

+1 310 943 4201

david.schatz1@cushwake.com



**CUSHMAN &
WAKEFIELD**

900 Wilshire Boulevard, Suite 2400

Los Angeles, California 90017

+1 213 955 5100

cushmanwakefield.com

©2026 Cushman & Wakefield. All rights reserved. The information contained in this communication is strictly confidential. This information has been obtained from sources believed to be reliable but has not been verified. NO WARRANTY OR REPRESENTATION, EXPRESS OR IMPLIED, IS MADE AS TO THE CONDITION OF THE PROPERTY (OR PROPERTIES) REFERENCED HEREIN OR AS TO THE ACCURACY OR COMPLETENESS OF THE INFORMATION CONTAINED HEREIN, AND SAME IS SUBMITTED SUBJECT TO ERRORS, OMISSIONS, CHANGE OF PRICE, RENTAL OR OTHER CONDITIONS, WITHDRAWAL WITHOUT NOTICE, AND TO ANY SPECIAL LISTING CONDITIONS IMPOSED BY THE PROPERTY OWNER(S). ANY PROJECTIONS, OPINIONS OR ESTIMATES ARE SUBJECT TO UNCERTAINTY AND DO NOT SIGNIFY CURRENT OR FUTURE PROPERTY PERFORMANCE.