



FOR SALE | +/- 2.40 AC

3301 N Elm St, Denton, TX

PRICE: Call for Pricing

AVAILABLE: +/- 2.40 AC

OVERVIEW:

- +/- 2.40 AC Land parcel with N Elm St frontage in between the TWU Campus and the UNT Discovery Park Campus.
- Conveniently close to major thoroughfares including Loop 288, HWY 380, & I-35 E.
- Site sees over 5,000 Vehicles per day.



+/- 2.40 AC
Acres



N Elm St.
Frontage



Land
Type



Commercial
Proposed Use

CONTACT:

CHRISTIAN SCOFIELD

940.391.8115

christian@sbpcommercial.com

1400 Dallas Drive, Denton, TX, 76205 | sbpcommercial.com | 904.320.1200



SITE

3301 N Elm St | Denton, TX




Information contained herein was obtained from sources deemed reliable; however, Scott Brown Commercial and/or the owner(s) of the property make no guarantees, warranties, or representation as to the completeness or accuracy thereof. The presentation of the property is offered subject to errors, omissions, changes in price and/or terms, prior to sale or lease or removal from the market for any reason without notice.

CHRISTIAN SCOFIELD

christian@sbpcommercial.com | 940.391.8115

MAPS

3301 N Elm St | Denton, TX

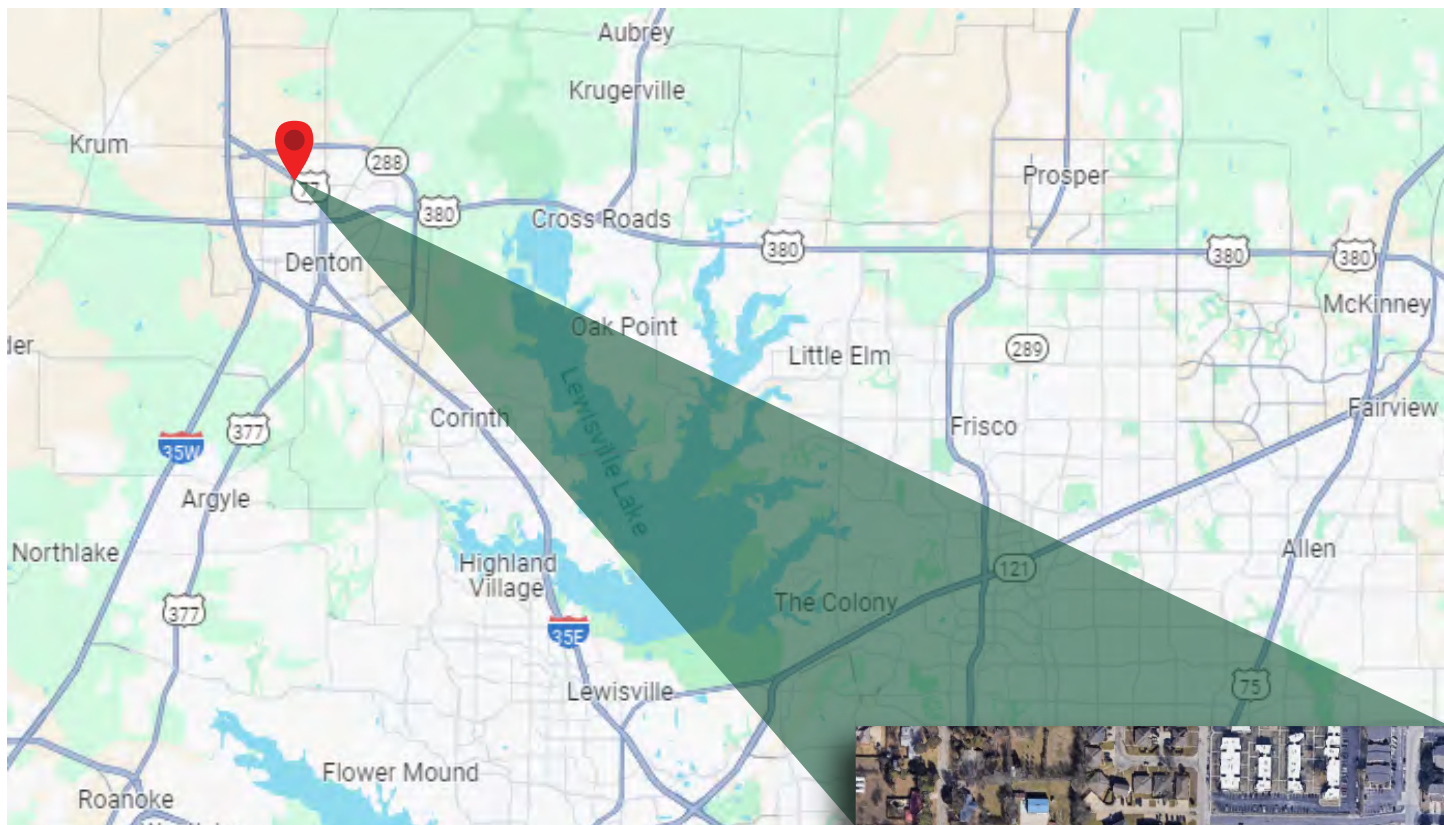

DRIVE TIME (To city center)

Elm St.	Direct Access
HWY 380	3 Minutes
Loop 288	4 Minutes
TWU Campus	4 Minutes
I-35 E	6 Minutes
Rayzor Ranch	7 Minutes
HWY 377	8 Minutes
UNT Campus	8 Minutes
I-35 W	10 Minutes
Sanger	12 Minutes
Lewisville	24 Minutes



Information contained herein was obtained from sources deemed reliable; however, Scott Brown Commercial and/or the owner(s) of the property make no guarantees, warranties, or representation as to the completeness or accuracy thereof. The presentation of the property is offered subject to errors, omissions, changes in price and/or terms, prior to sale or lease or removal from the market for any reason without notice.

CHRISTIAN SCOFIELD

christian@sbpcommercial.com | 940.391.8115

PHOTOS



*Actual



*Proposed



*Proposed



*Proposed



*Proposed

Information contained herein was obtained from sources deemed reliable; however, Scott Brown Commercial and/or the owner(s) of the property make no guarantees, warranties, or representation as to the completeness or accuracy thereof. The presentation of the property is offered subject to errors, omissions, changes in price and/or terms, prior to sale or lease or removal from the market for any reason without notice.

ELEVATIONS



01 South East Elevation (facing Parking lot)
Scale 1/8"=1'-0"



02 North West Elevation (facing Open space)
Scale 1/8"=1'-0"

CITY PROJECT NO. S23-0001

<p>A 3.00</p>	<p>Sheet Name Elevations: Building B</p> <p>Project Number: 20001.01 Date: 02/16/2024 Drawing: V.A005 Revision: 01</p>
----------------------	---

NO.	REVISION	DATE

SY3M LLC
3301 N. ELM STREET
Denton, TX 76207

ida
ARCHITECTURE

10700 Green Bay Avenue, Suite 1100
Dallas, Texas 75243-3808
Phone: 972.382.7800
Fax: 972.382.7801
www.idaarch.com

ARCHITECTURE • PLANNING • INTERIORS
SUSTAINABILITY • QUALITY ASSURANCE

4415 WINTER SPRING ROAD, SUITE 200
DENTON, TEXAS 76205
TEL: 817.320.8344
WWW.IDAARCH.COM

Professional Seal of the State of Texas
Professional Seal of the State of Texas
Professional Seal of the State of Texas
Professional Seal of the State of Texas

Information contained herein was obtained from sources deemed reliable; however, Scott Brown Commercial and/or the owner(s) of the property make no guarantees, warranties, or representation as to the completeness or accuracy thereof. The presentation of the property is offered subject to errors, omissions, changes in price and/or terms, prior to sale or lease or removal from the market for any reason without notice.



Information About Brokerage Services

Texas law requires all real estate license holders to give the following information about brokerage services to prospective buyers, tenants, sellers and landlords.

TYPES OF REAL ESTATE LICENSE HOLDERS:

- **A BROKER** is responsible for all brokerage activities, including acts performed by sales agents sponsored by the broker.
- **A SALES AGENT** must be sponsored by a broker and works with clients on behalf of the broker.

A BROKER'S MINIMUM DUTIES REQUIRED BY LAW (A client is the person or party that the broker represents):

- Put the interests of the client above all others, including the broker's own interests;
- Inform the client of any material information about the property or transaction received by the broker;
- Answer the client's questions and present any offer to or counter-offer from the client; and
- Treat all parties to a real estate transaction honestly and fairly.

A LICENSE HOLDER CAN REPRESENT A PARTY IN A REAL ESTATE TRANSACTION:

AS AGENT FOR OWNER (SELLER/LANDLORD): The broker becomes the property owner's agent through an agreement with the owner, usually in a written listing to sell or property management agreement. An owner's agent must perform the broker's minimum duties above and must inform the owner of any material information about the property or transaction known by the agent, including information disclosed to the agent or subagent by the buyer or buyer's agent.

AS AGENT FOR BUYER/TENANT: The broker becomes the buyer/tenant's agent by agreeing to represent the buyer, usually through a written representation agreement. A buyer's agent must perform the broker's minimum duties above and must inform the buyer of any material information about the property or transaction known by the agent, including information disclosed to the agent by the seller or seller's agent.

AS AGENT FOR BOTH - INTERMEDIARY: To act as an intermediary between the parties the broker must first obtain the written agreement of *each party* to the transaction. The written agreement must state who will pay the broker and, in conspicuous bold or underlined print, set forth the broker's obligations as an intermediary. A broker who acts as an intermediary:

- Must treat all parties to the transaction impartially and fairly;
- May, with the parties' written consent, appoint a different license holder associated with the broker to each party (owner and buyer) to communicate with, provide opinions and advice to, and carry out the instructions of each party to the transaction.
- Must not, unless specifically authorized in writing to do so by the party, disclose:
 - that the owner will accept a price less than the written asking price;
 - that the buyer/tenant will pay a price greater than the price submitted in a written offer; and
 - any confidential information or any other information that a party specifically instructs the broker in writing not to disclose, unless required to do so by law.

AS SUBAGENT: A license holder acts as a subagent when aiding a buyer in a transaction without an agreement to represent the buyer. A subagent can assist the buyer but does not represent the buyer and must place the interests of the owner first.

TO AVOID DISPUTES, ALL AGREEMENTS BETWEEN YOU AND A BROKER SHOULD BE IN WRITING AND CLEARLY ESTABLISH:

- The broker's duties and responsibilities to you, and your obligations under the representation agreement.
- Who will pay the broker for services provided to you, when payment will be made and how the payment will be calculated.

LICENSE HOLDER CONTACT INFORMATION: This notice is being provided for information purposes. It does not create an obligation for you to use the broker's services. Please acknowledge receipt of this notice below and retain a copy for your records.

_____ Licensed Broker /Broker Firm Name or Primary Assumed Business Name	_____ License No.	_____ Email	_____ Phone
_____ Designated Broker of Firm	_____ License No.	_____ Email	_____ Phone
_____ Licensed Supervisor of Sales Agent/ Associate	_____ License No.	_____ Email	_____ Phone
_____ Sales Agent/Associate's Name	_____ License No.	_____ Email	_____ Phone

Buyer/Tenant/Seller/Landlord Initials

Date