

702

W COMMERCE STREET

FOR SALE

Creative Office / Showroom



4,536 SF BUILDING
8,351 SF LAND

Sam Crain
469.744.3443

Oliver Day
972.983.9323


 **HOLT LUNSFORD**
COMMERCIAL


This information is deemed reliable, however Holt Lunsford Commercial makes no guarantees, warranties or representation as to the completeness or accuracy thereof.

702 W COMMERCE STREET • DALLAS, TEXAS 75208




- Professionally redeveloped by **FORTY-FOUR**
44BLD.COM
- Large glass storefront and windows
- Four Glass offices and one conference room
- Modernized break room
- Two private restrooms
- High exposed ceilings
- New HVAC
- Exposed ducting
- Polished concrete floors

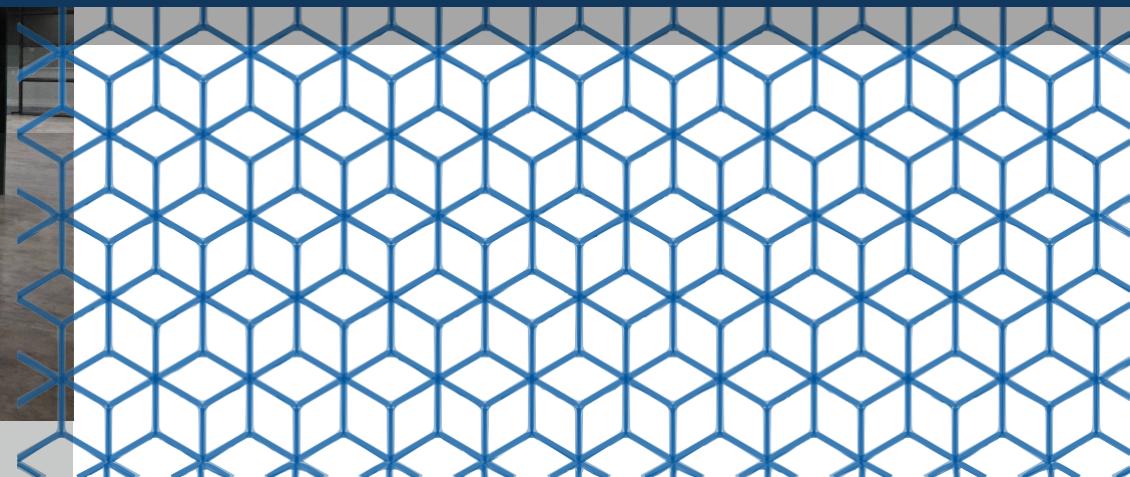

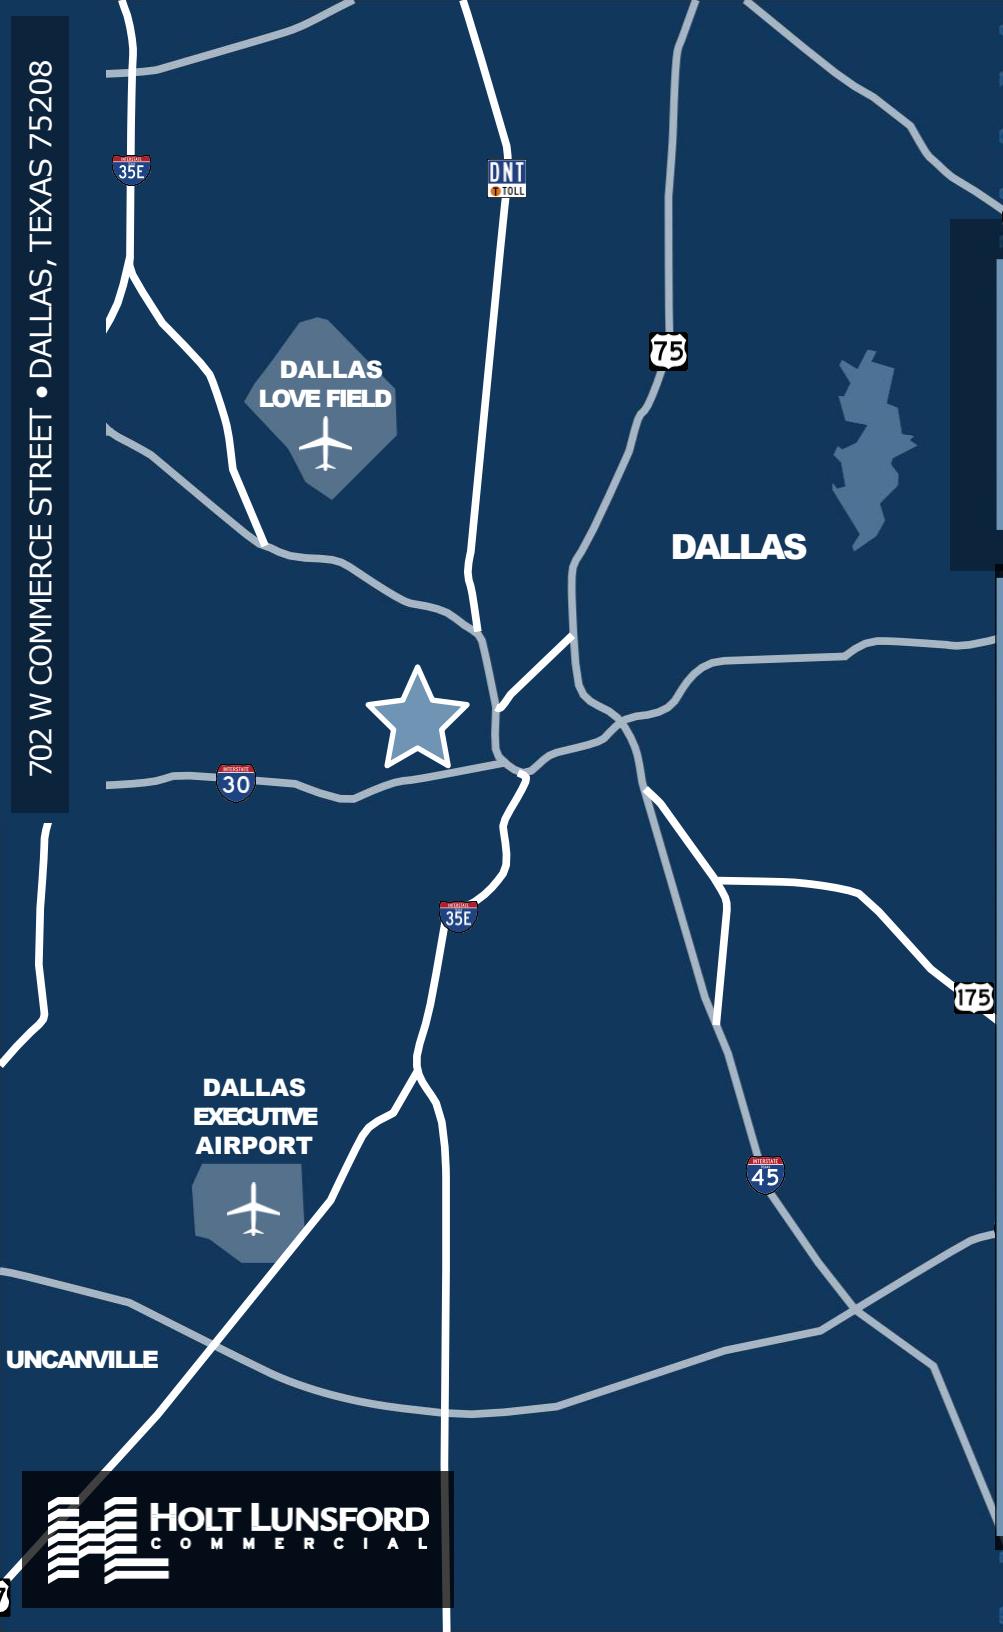

Positioned adjacent to the thriving Sylvan Thirty mixed-use development, offering convenient access to a vibrant array of restaurants, residences, and entertainment options, all within walking distance

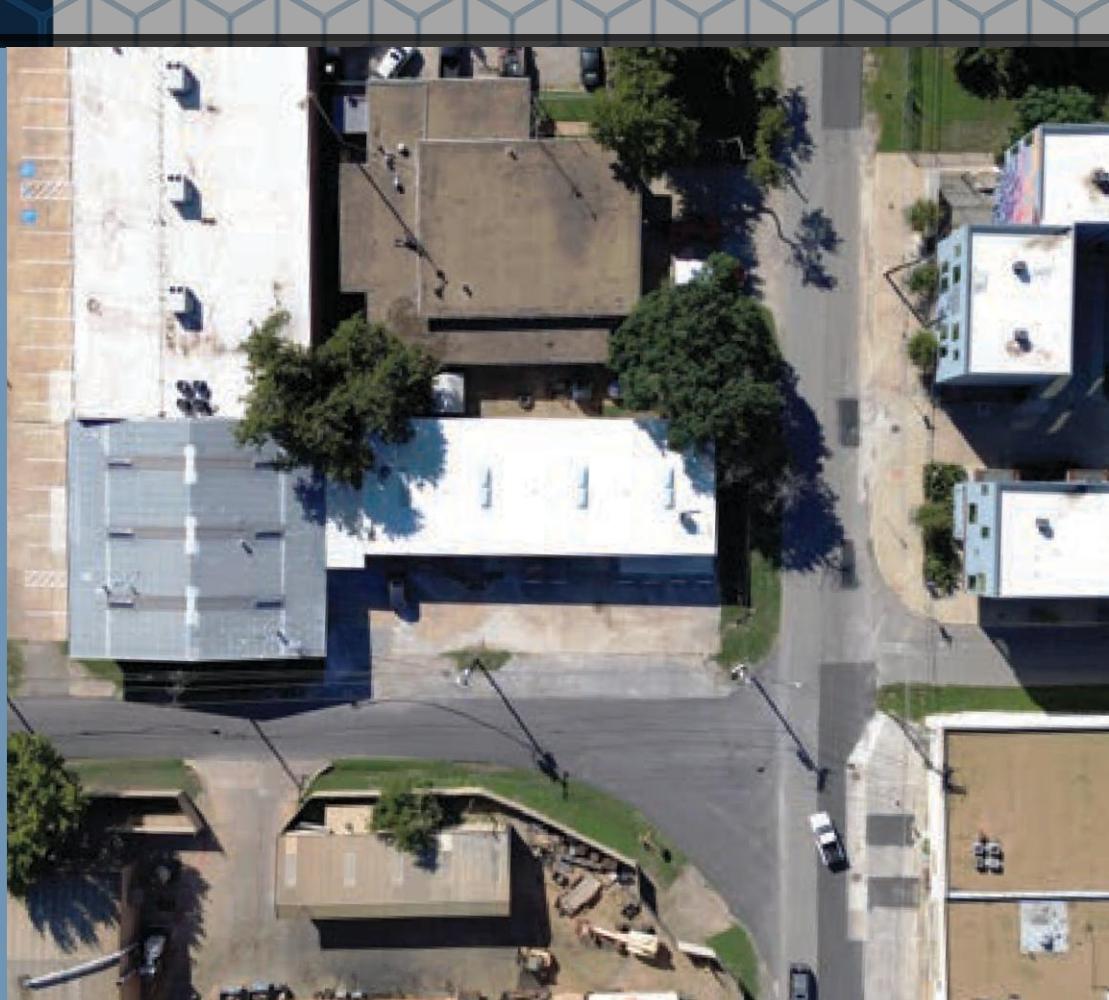


702

W COMMERCE STREET


FLOOR PLAN

BUILDING | 4,536 SF

LAND | 8,351 SF

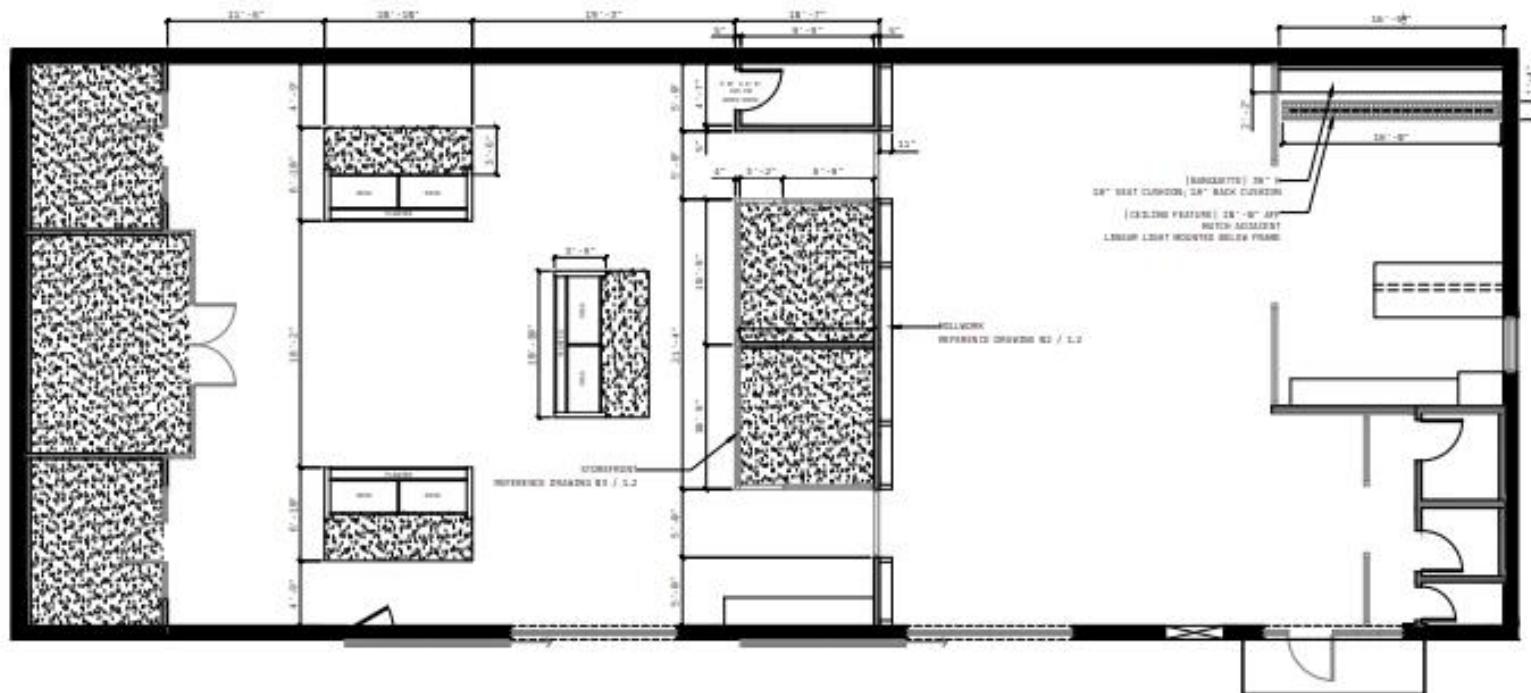

01 FLOOR PLAN
SCALE: 1/4"=1'-0"

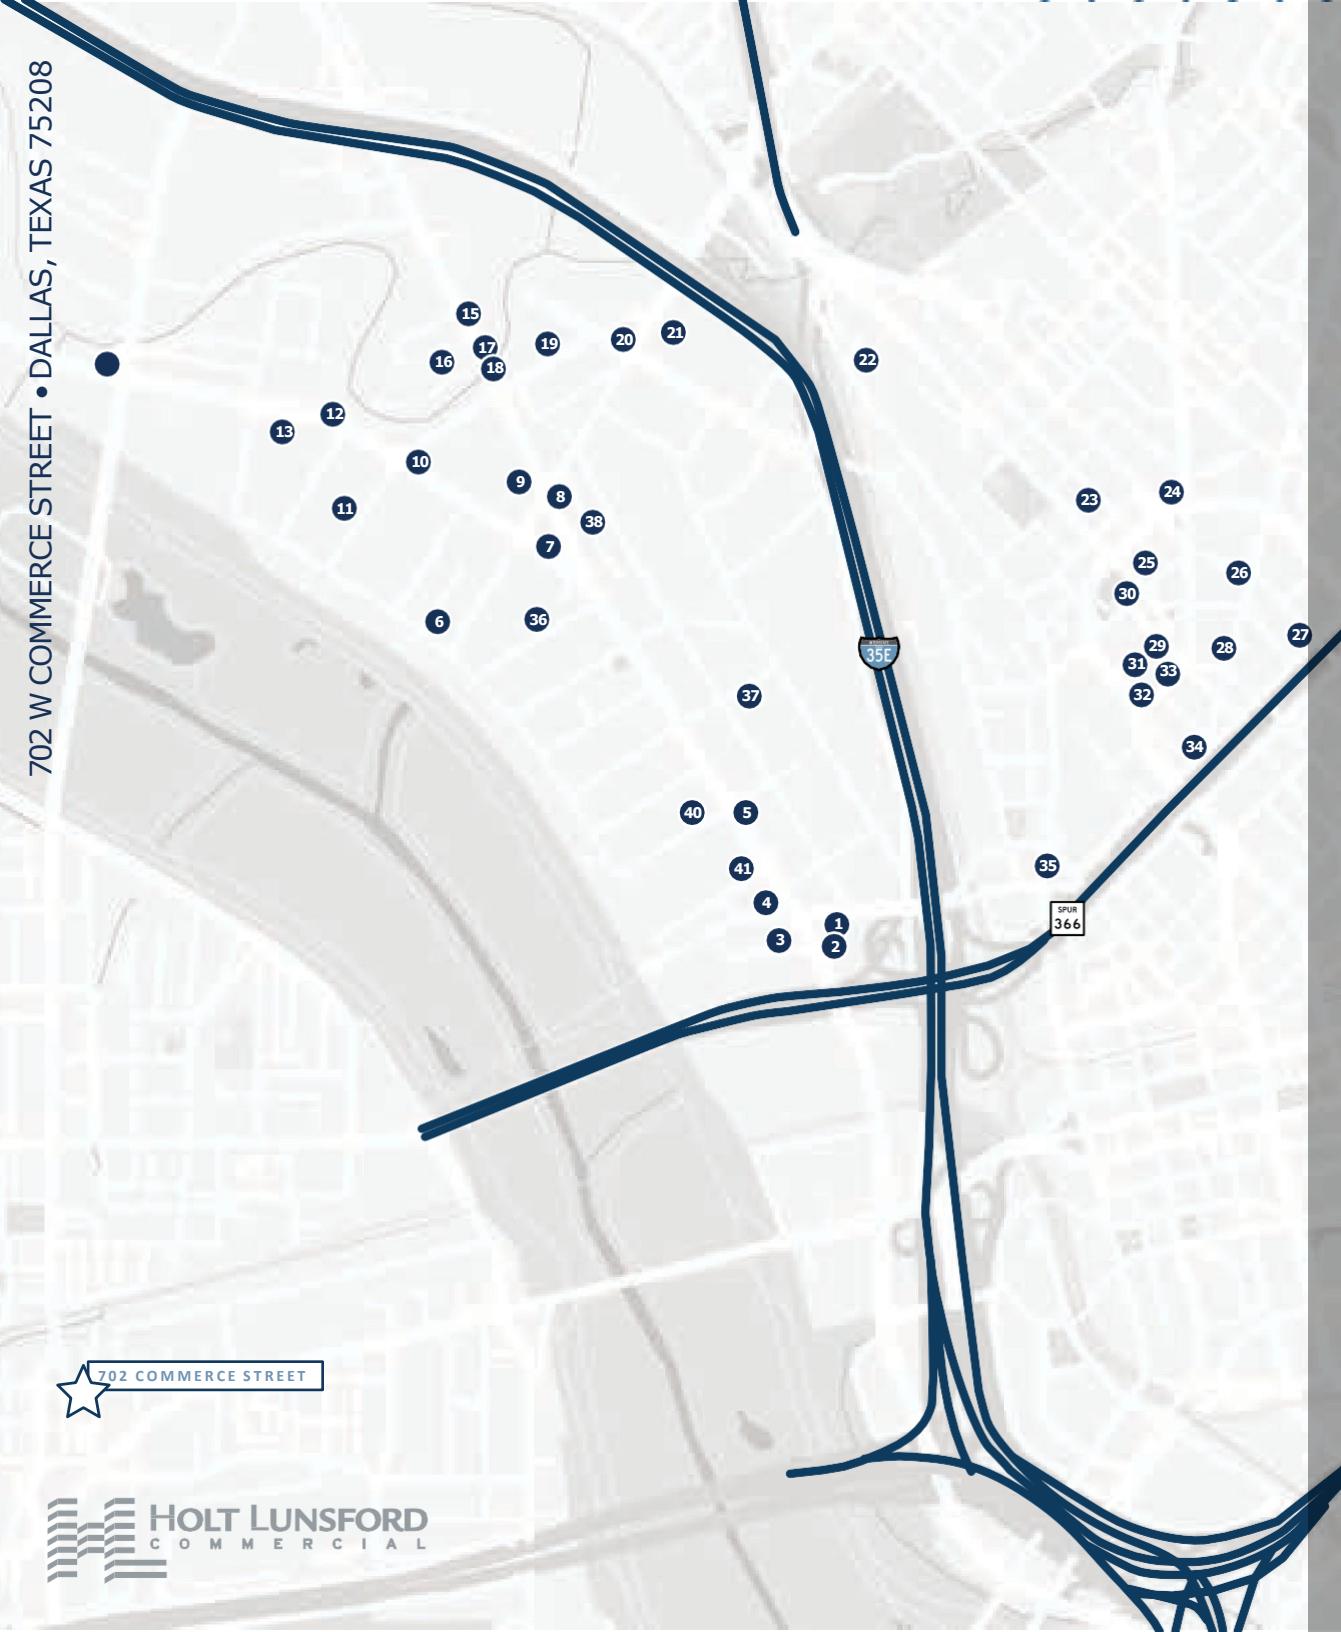

LOCAL AMENITIES

1. Popeyes
2. McDonald's
3. Jack In the Box
4. Burger King
5. Domino's Pizza
6. Area One Eleven
7. Town Hearth
8. The Charles
9. El Bolero
10. Flying Fish
11. Bowlounge
12. Mama's Daughters' Diner
13. Subway
14. Slow Bone BBQ
15. Denny's
16. Terranova Café
17. Ferris Wheelers Backyard and BBQ
18. Rodeo Goat
19. Commons Club
20. Meddlesome Moth
21. Delucca Gaucho Pizza & Wine
22. Local Tap & Table
23. Magnolias Sous Le Pont
24. Ocean Prime
25. Mercat Bistro
26. Del Frisco's Double Eagle Steakhouse
27. Miriam Cocina Latina
28. Cava
29. Happiest Hour
30. Royal 38
31. Taco Lingo
32. North Italia
33. The Henry
34. Meso Maya Comida y Copas
35. Dick's Last Resort
36. Dallas Contemporary Art
37. The Cookery
38. Dragon Street Glass Gallery
39. The Cidercade
40. Texas Ale Project
41. Bellini's



CONTACTS

SAM CRAIN
scrain@holtlunsford.com
469.744.3443

OLIVER DAY
oday@holtlunsford.com
972.983.9323



Information About Brokerage Services

11-2-2015



Texas law requires all real estate license holders to give the following information about brokerage services to prospective buyers, tenants, sellers and landlords.

TYPES OF REAL ESTATE LICENSE HOLDERS:

- A BROKER is responsible for all brokerage activities, including acts performed by sales agents sponsored by the broker.
- A SALES AGENT must be sponsored by a broker and works with clients on behalf of the broker.

A BROKER'S MINIMUM DUTIES REQUIRED BY LAW (A client is the person or party that the broker represents):

- Put the interests of the client above all others, including the broker's own interests;
- Inform the client of any material information about the property or transaction received by the broker;
- Answer the client's questions and present any offer to or counter-offer from the client; and
- Treat all parties to a real estate transaction honestly and fairly.

A LICENSE HOLDER CAN REPRESENT A PARTY IN A REAL ESTATE TRANSACTION:

AS AGENT FOR OWNER (SELLER/LANDLORD): The broker becomes the property owner's agent through an agreement with the owner, usually in a written listing to sell or property management agreement. An owner's agent must perform the broker's minimum duties above and must inform the owner of any material information about the property or transaction known by the agent, including information disclosed to the agent or subagent by the buyer or buyer's agent.

AS AGENT FOR BUYER/TENANT: The broker becomes the buyer/tenant's agent by agreeing to represent the buyer, usually through a written representation agreement. A buyer's agent must perform the broker's minimum duties above and must inform the buyer of any material information about the property or transaction known by the agent, including information disclosed to the agent by the seller or seller's agent.

AS AGENT FOR BOTH - INTERMEDIARY: To act as an intermediary between the parties the broker must first obtain the written agreement of each party to the transaction. The written agreement must state who will pay the broker and, in conspicuous bold or underlined print, set forth the broker's obligations as an intermediary. A broker who acts as an intermediary:

- Must treat all parties to the transaction impartially and fairly;
- May, with the parties' written consent, appoint a different license holder associated with the broker to each party (owner and buyer) to communicate with, provide opinions and advice to, and carry out the instructions of each party to the transaction;
- Must not, unless specifically authorized in writing to do so by the party, disclose:
 - that the owner will accept a price less than the written asking price;
 - that the buyer/tenant will pay a price greater than the price submitted in a written offer; and
 - any confidential information or any other information that a party specifically instructs the broker in writing not to disclose, unless required to do so by law.

AS SUBAGENT: A license holder acts as a subagent when aiding a buyer in a transaction without an agreement to represent the buyer. A subagent can assist the buyer but does not represent the buyer and must the interests of the owner first.

TO AVOID DISPUTES, ALL AGREEMENTS BETWEEN YOU AND A BROKER SHOULD BE IN WRITING AND CLEARLY ESTABLISH:

- The broker's duties and responsibilities to you, and your obligations under the representation agreement.
- Who will pay the broker for services provided to you, when payment will be made and how the payment will be calculated.

LICENSE HOLDER CONTACT INFORMATION: This notice is being provided for information purposes. It does not create an obligation for you to use the broker's services. Please acknowledge receipt of this notice below and retain a copy for your records.

Holt Lunsford Commercial, Inc.

Licensed Broker/Broker Firm Name or
Primary Assumed Business Name

359505

License No.

hlunsford@holtlunsford.com

Email

972.241.8300

Phone

Mario Zandstra

Designated Broker of Firm

312827

License No.

mzandstra@holtlunsford.com

Email

972.241.8300

Phone

Licensed Supervisor of Sales Agent/Associate

License No.

Email

Phone

Sales Agent/Associate's Name

License No.

Email

Phone